

① SHADOW DIAGRAM - 9AM - 21st JUNE  
1 : 200

0 2 4 8 16m  
1 : 200

ISSUE FOR DA APPROVAL


• Do not scale off drawings.  
• All information prepared by Tarek are the subject of copyright to Tarek and any actual or attempted infringement by using, reproducing, or copying part or in whole, without prior written permission will result in legal action  
• Builder/Consultants must notify the designer of any discrepancies on the drawings prior to any construction works.  
• DIAL 1100 BEFORE YOU DIG prior to any earth excavation.

ESTATE  
  
LGA  
**CANTERBURY - BANKSTOWN**


PROJECT  
**DOUBLE STOREY DUPLEX**  
  
Development Application (DA)  
**LOT 1049 DP 31413 BROCKMAN AVENUE**  
CLIENT NAME  
**TAREK & RIBAL NOIN**

DATE:  
31/10/2024  
DRAWN BY:  
LN  
CHECKED BY:  
TD  
SCALE: 1 : 200  
TITLE:  
**SHADOW DIAGRAM - 9AM - 21st JUNE**  
TRUE NORTH  
DRAWING No.  
**A 7.10**  
SHEET  
**1**  
ISSUE  
**1**

REV	Description	DATE
1	FOR DA APPROVAL	31.10.2024

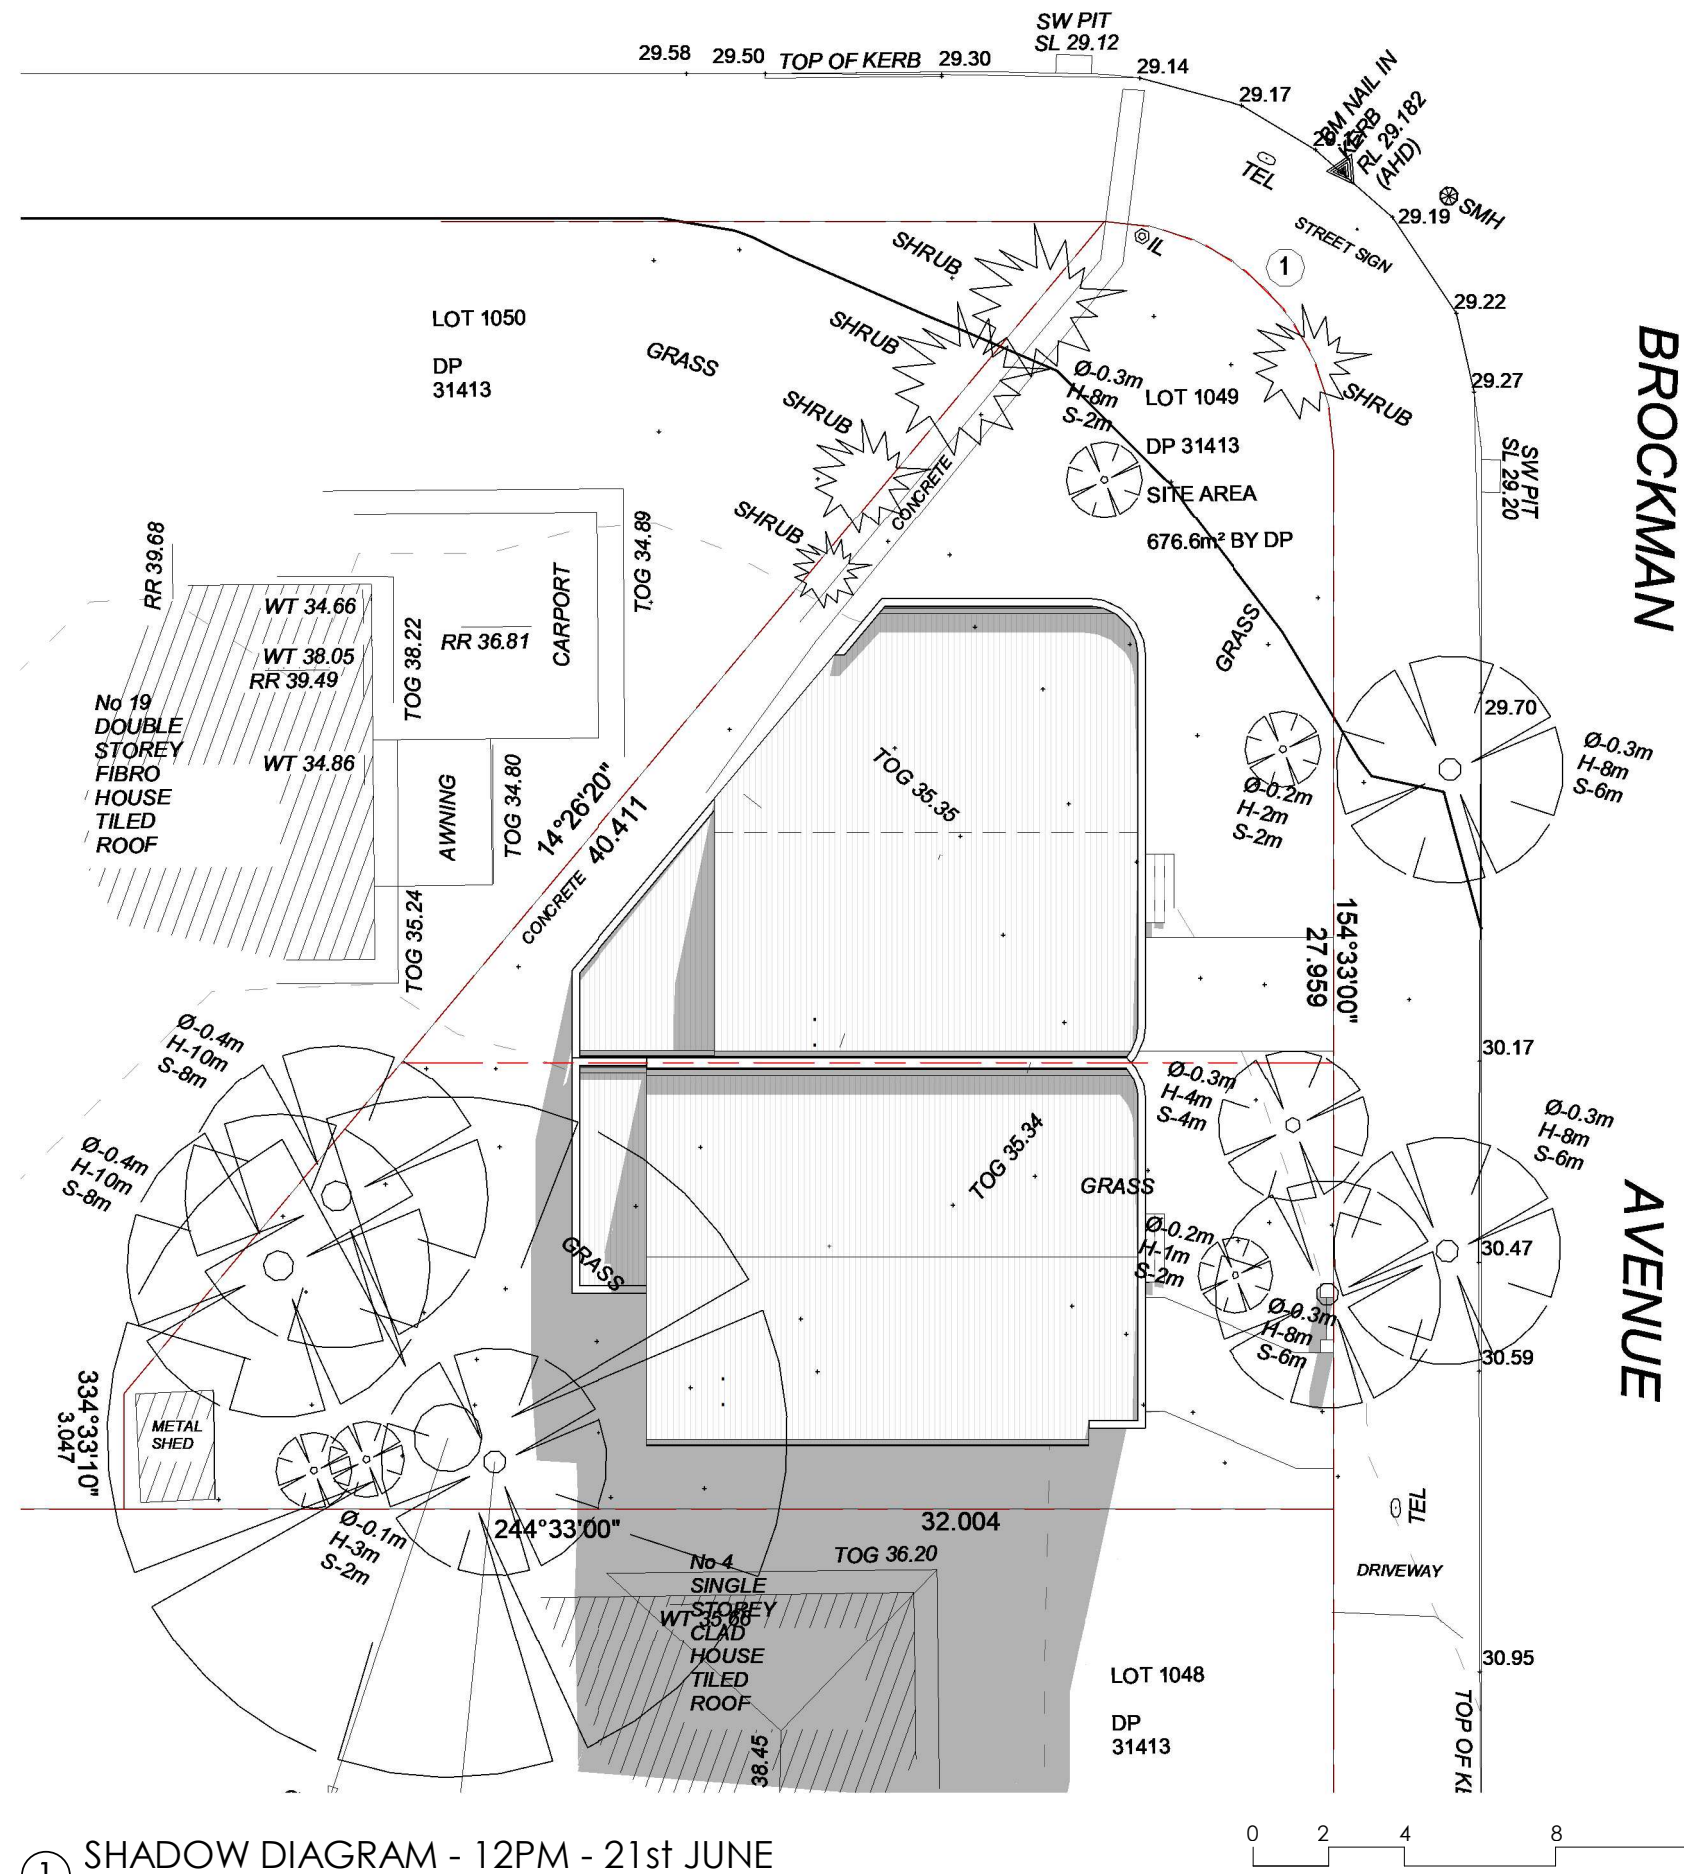

① SHADOW DIAGRAM - 12PM - 21st JUNE  
1 : 200

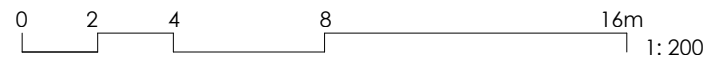

ISSUE FOR DA APPROVAL

• Do not scale off drawings.  
• All information prepared by Tarek are the subject of copyright to Tarek and any actual or attempted infringement by using, reproducing, or copying part or in whole, without prior written permission will result in legal action  
• Builder/Consultants must notify the designer of any discrepancies on the drawings prior to any construction works.  
• DIAL 1100 BEFORE YOU DIG prior to any earth excavation.

ESTATE  
  
LGA  
**CANTERBURY - BANKSTOWN**


PROJECT  
**DOUBLE STOREY DUPLEX**  
  
Development Application (DA)  
**LOT 1049 DP 31413 BROCKMAN AVENUE**  
CLIENT NAME  
**TAREK & RIBAL NOIN**

DATE:  
31/10/2024  
DRAWN BY:  
LN  
CHECKED BY:  
TD  
SCALE: 1 : 200


TITLE:  
**SHADOW DIAGRAM - 12PM - 21st JUNE**  
  
TRUE NORTH  
DRAWING No.  
**A 7.11**  
SHEET  
**1**  
ISSUE

REV	Description	DATE
1	FOR DA APPROVAL	31.10.2024



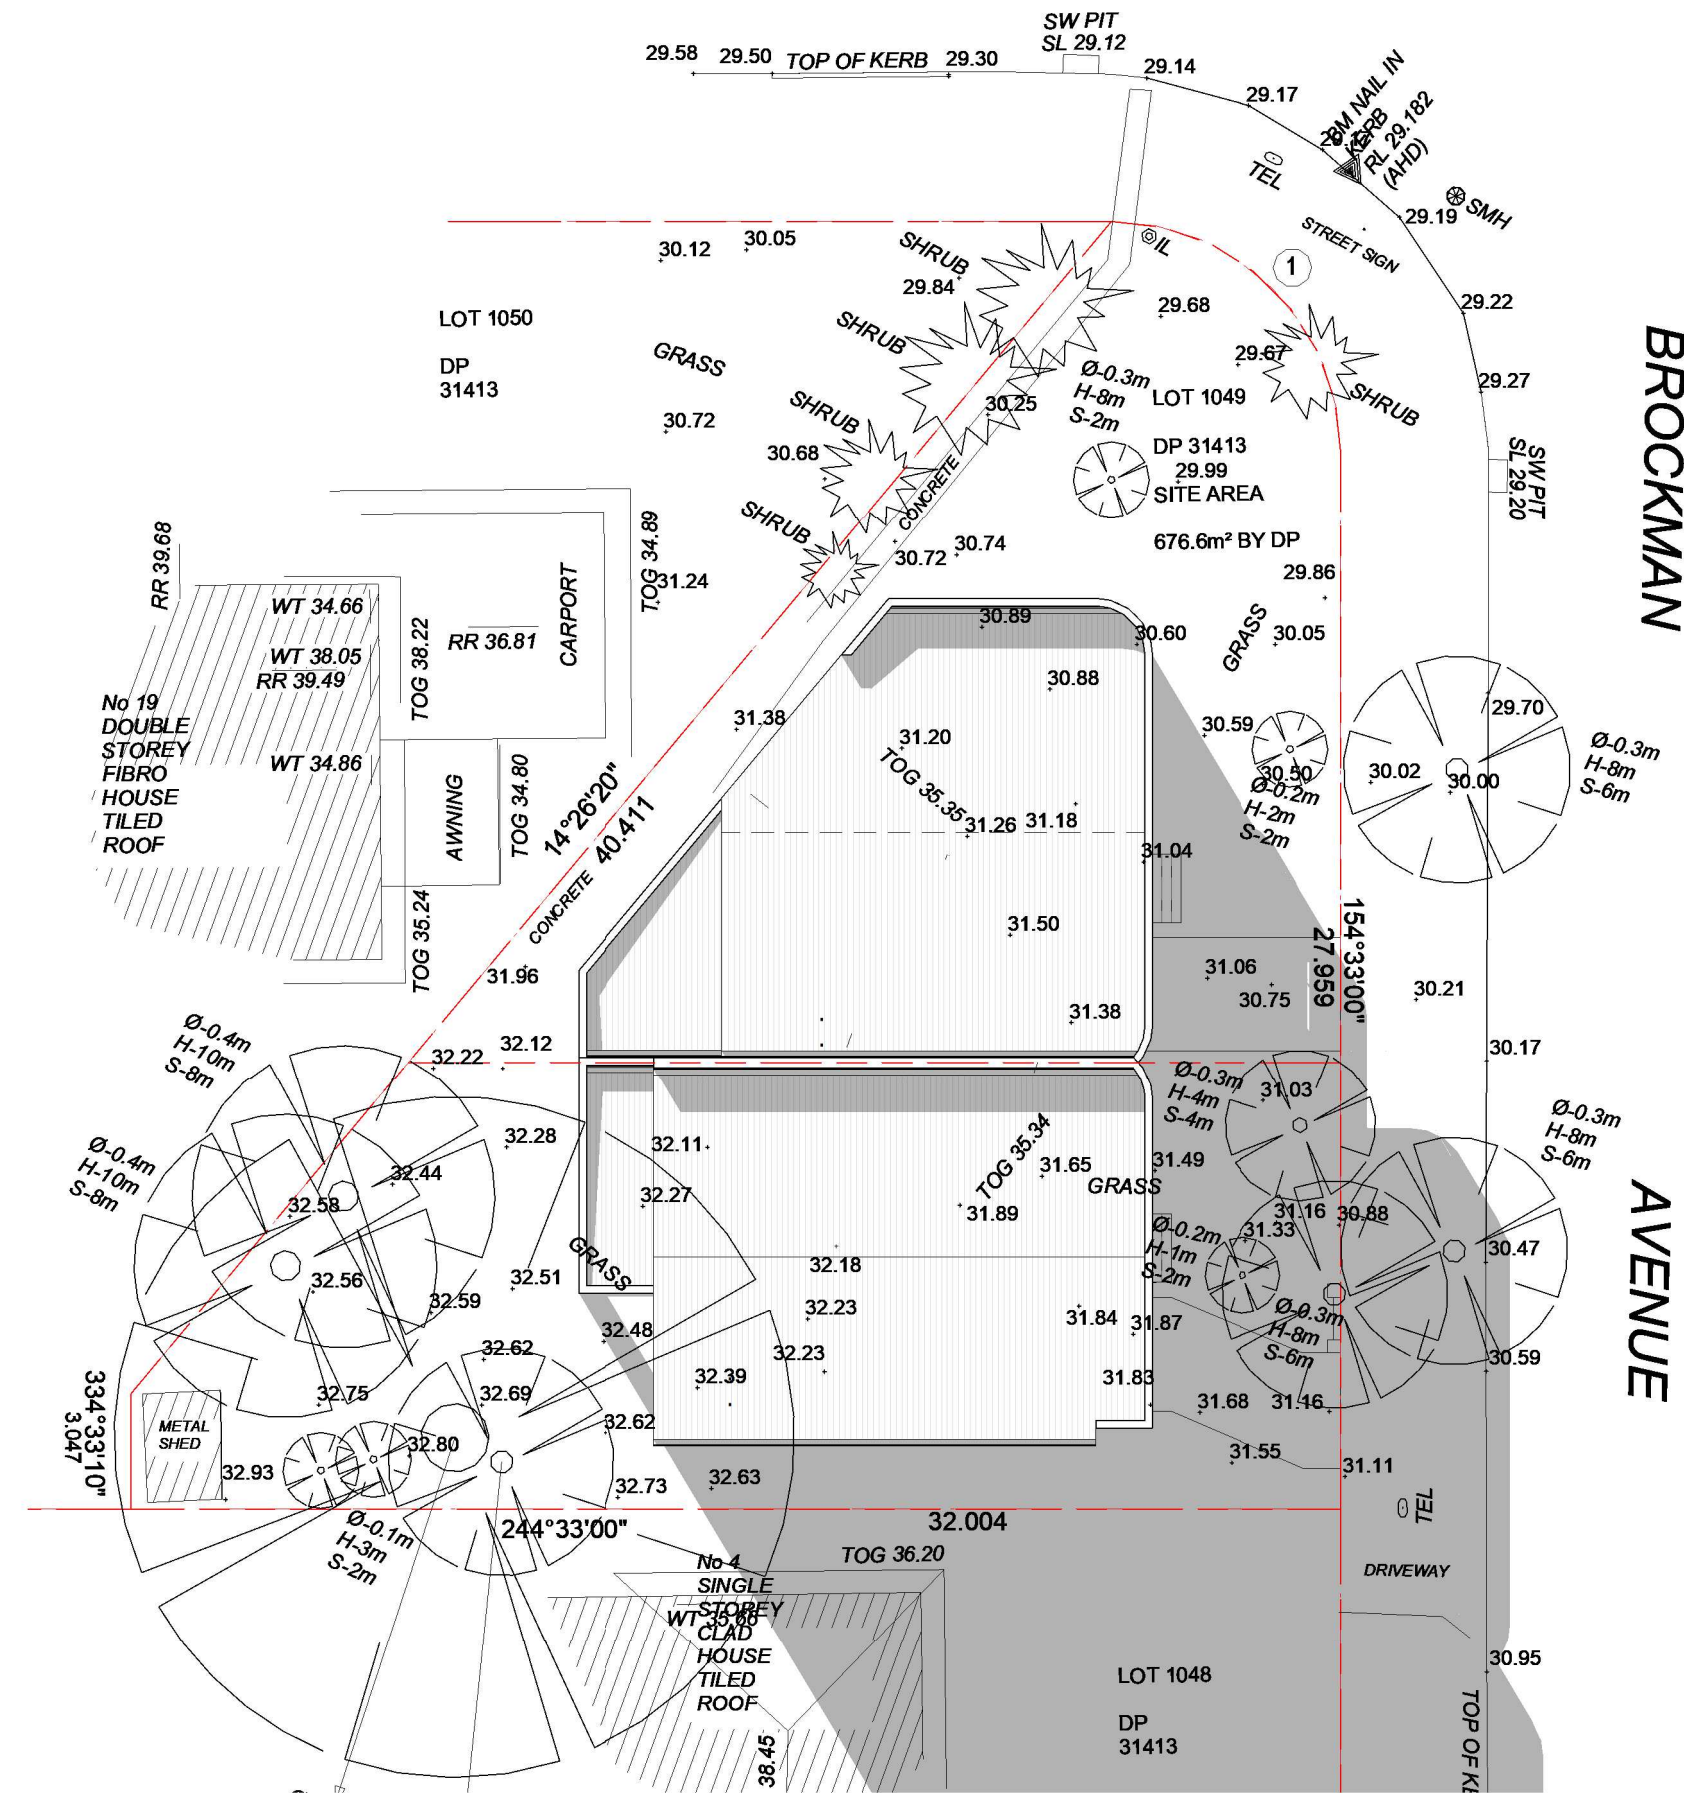

1 SHADOW DIAGRAM - 3PM - 21st JUNE  
1 : 200

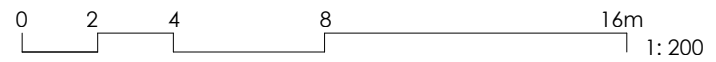

ISSUE FOR DA APPROVAL

• Do not scale off drawings.  
• All information prepared by Tarek are the subject of copyright to Tarek and any actual or attempted infringement by using, reproducing, or copying part or in whole, without prior written permission will result in legal action  
• Builder/Consultants must notify the designer of any discrepancies on the drawings prior to any construction works.  
• DIAL 1100 BEFORE YOU DIG prior to any earth excavation.

ESTATE  
  
LGA  
**CANTERBURY - BANKSTOWN**

PROJECT  
**DOUBLE STOREY DUPLEX**  
  
Development Application (DA)  
**LOT 1049 DP 31413 BROCKMAN AVENUE**  
CLIENT NAME  
**TAREK & RIBAL NOIN**

DATE:  
31/10/2024  
DRAWN BY:  
LN  
CHECKED BY:  
TD  
SCALE: 1 : 200  
TITLE:  
**SHADOW DIAGRAM - 3PM - 21st JUNE**  
TRUE NORTH  
DRAWING No.  
**A 7.12**  
SHEET  
**1**  
ISSUE

1	FOR DA APPROVAL	31.10.2024
REV	Description	DATE