



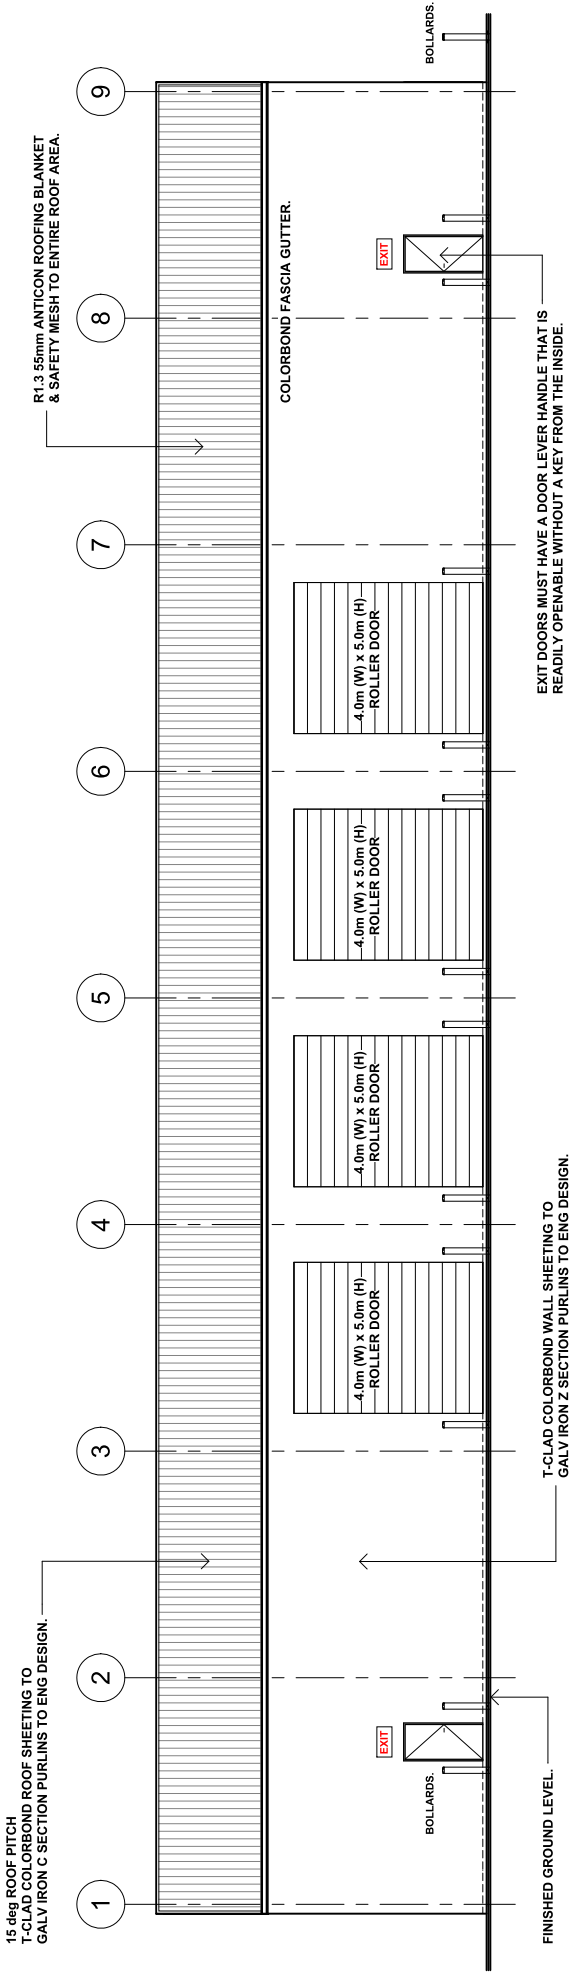

southern elevation 1:100

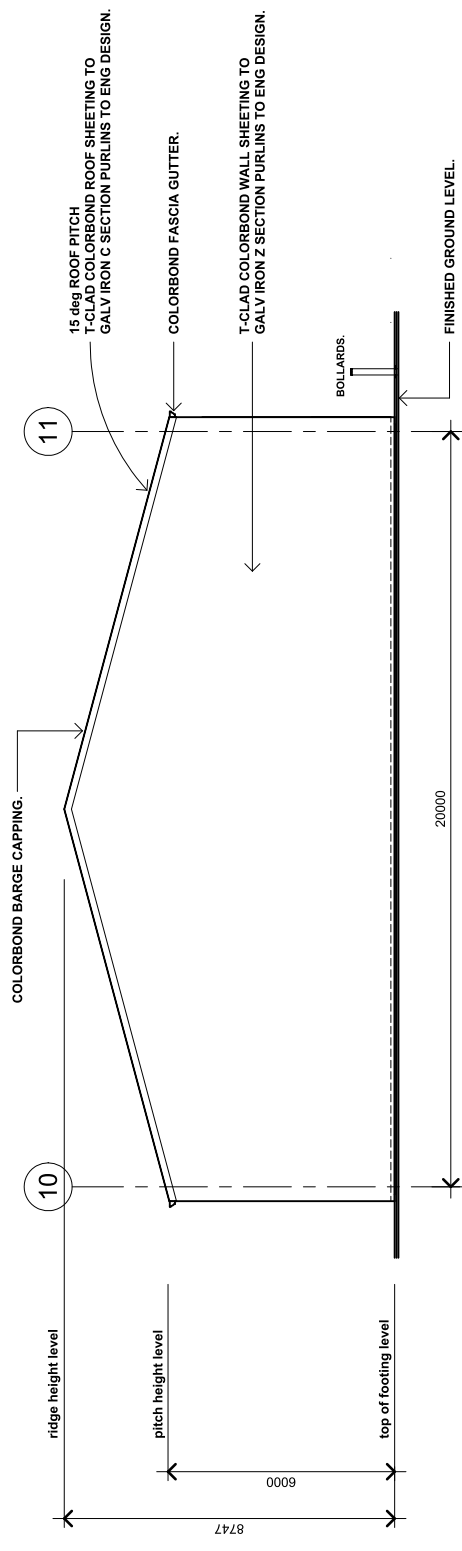


western elevation 1:100

Copyright Reserved, no portion of these drawings may be reproduced by any process whatsoever without the written permission of JRL DRAFTING & DESIGN.


 The builder shall verify all building materials and methods before commencing construction or the start of construction. VIC DP/AD 18405 Mobile - 0419 440 576	PROPOSED INDUSTRIAL DEVELOPMENT. AT: LOT 562 GORDON STREET CULCAIRN NSW 2642. FOR: BEDE HUTCHINSON.		REVISION DATE: 18/04/2025	REVISION No: REV1	SCALE: 1: 100	PROJECT: 24-30
			DA PLANS	DATE: APRIL 2025	OWNER JOHN	SHEET A2 A04

15 deg ROOF PITCH
T-CLAD COLORBOND ROOF SHEETING TO
GALV IRON C SECTION PURLINS TO ENG DESIGN.

R1.3 55mm ANTICON ROOFING BLANKET
& SAFETY MESH TO ENTIRE ROOF AREA.

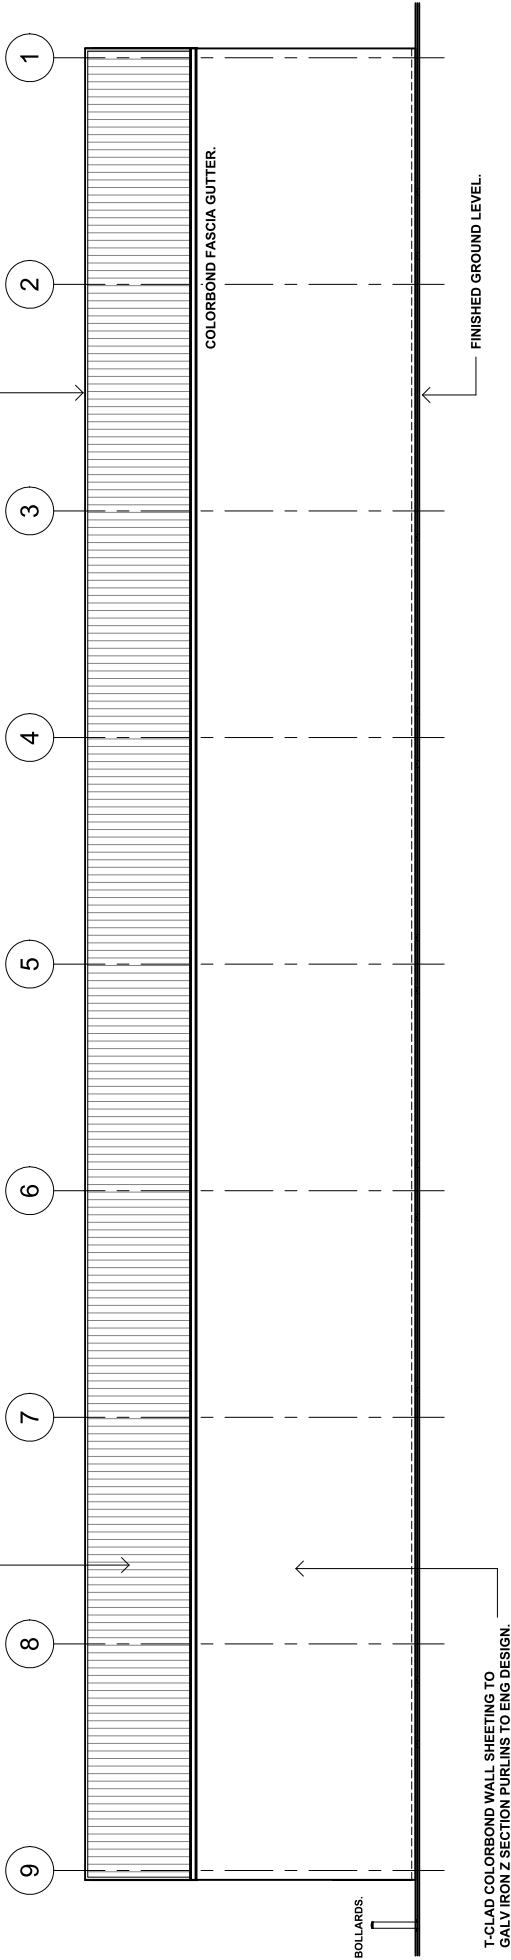

n o r t h e r n e l e v a t i o n 1:100

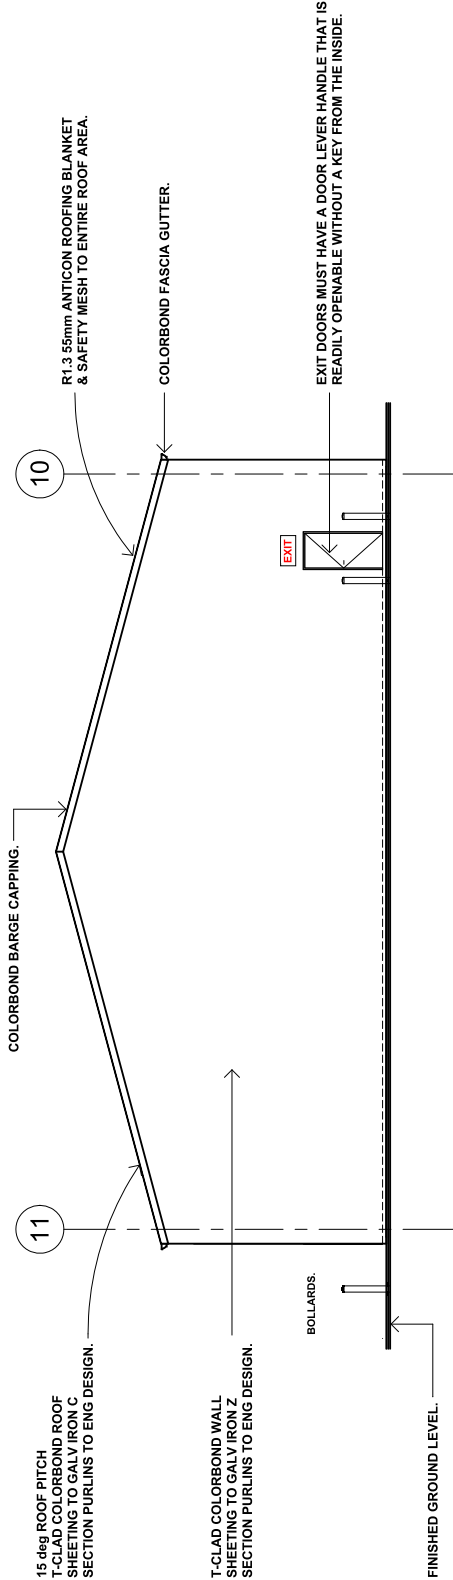

e a s t e r n e l e v a t i o n 1:100

Copyright Reserved, no portion of these drawings may be reproduced by any process whatsoever without the written permission of JRL DRAFTING & DESIGN.

 The builder shall verify all dimensions and materials are as shown on the drawings and before ordering materials or the start of construction. VIC DP/AD 18405 Mobile - 0419 440 576	PROPOSED INDUSTRIAL DEVELOPMENT. AT: LOT 562 GORDON STREET CULCAIRN NSW 2642. FOR: BEDE HUTCHINSON.		REVISION DATE: 18/04/2025	REVISION No: REV1	SCALE: 1: 100	PROJECT: 24-30
			DA PLANS	DATE: APRIL 2025	OWNER	SHEET A2
				DESIGN: OWNER	DRAWN: JOHN	A05