


BLAKELYS ROAD

BM - RM TOKEN
RL 654.98

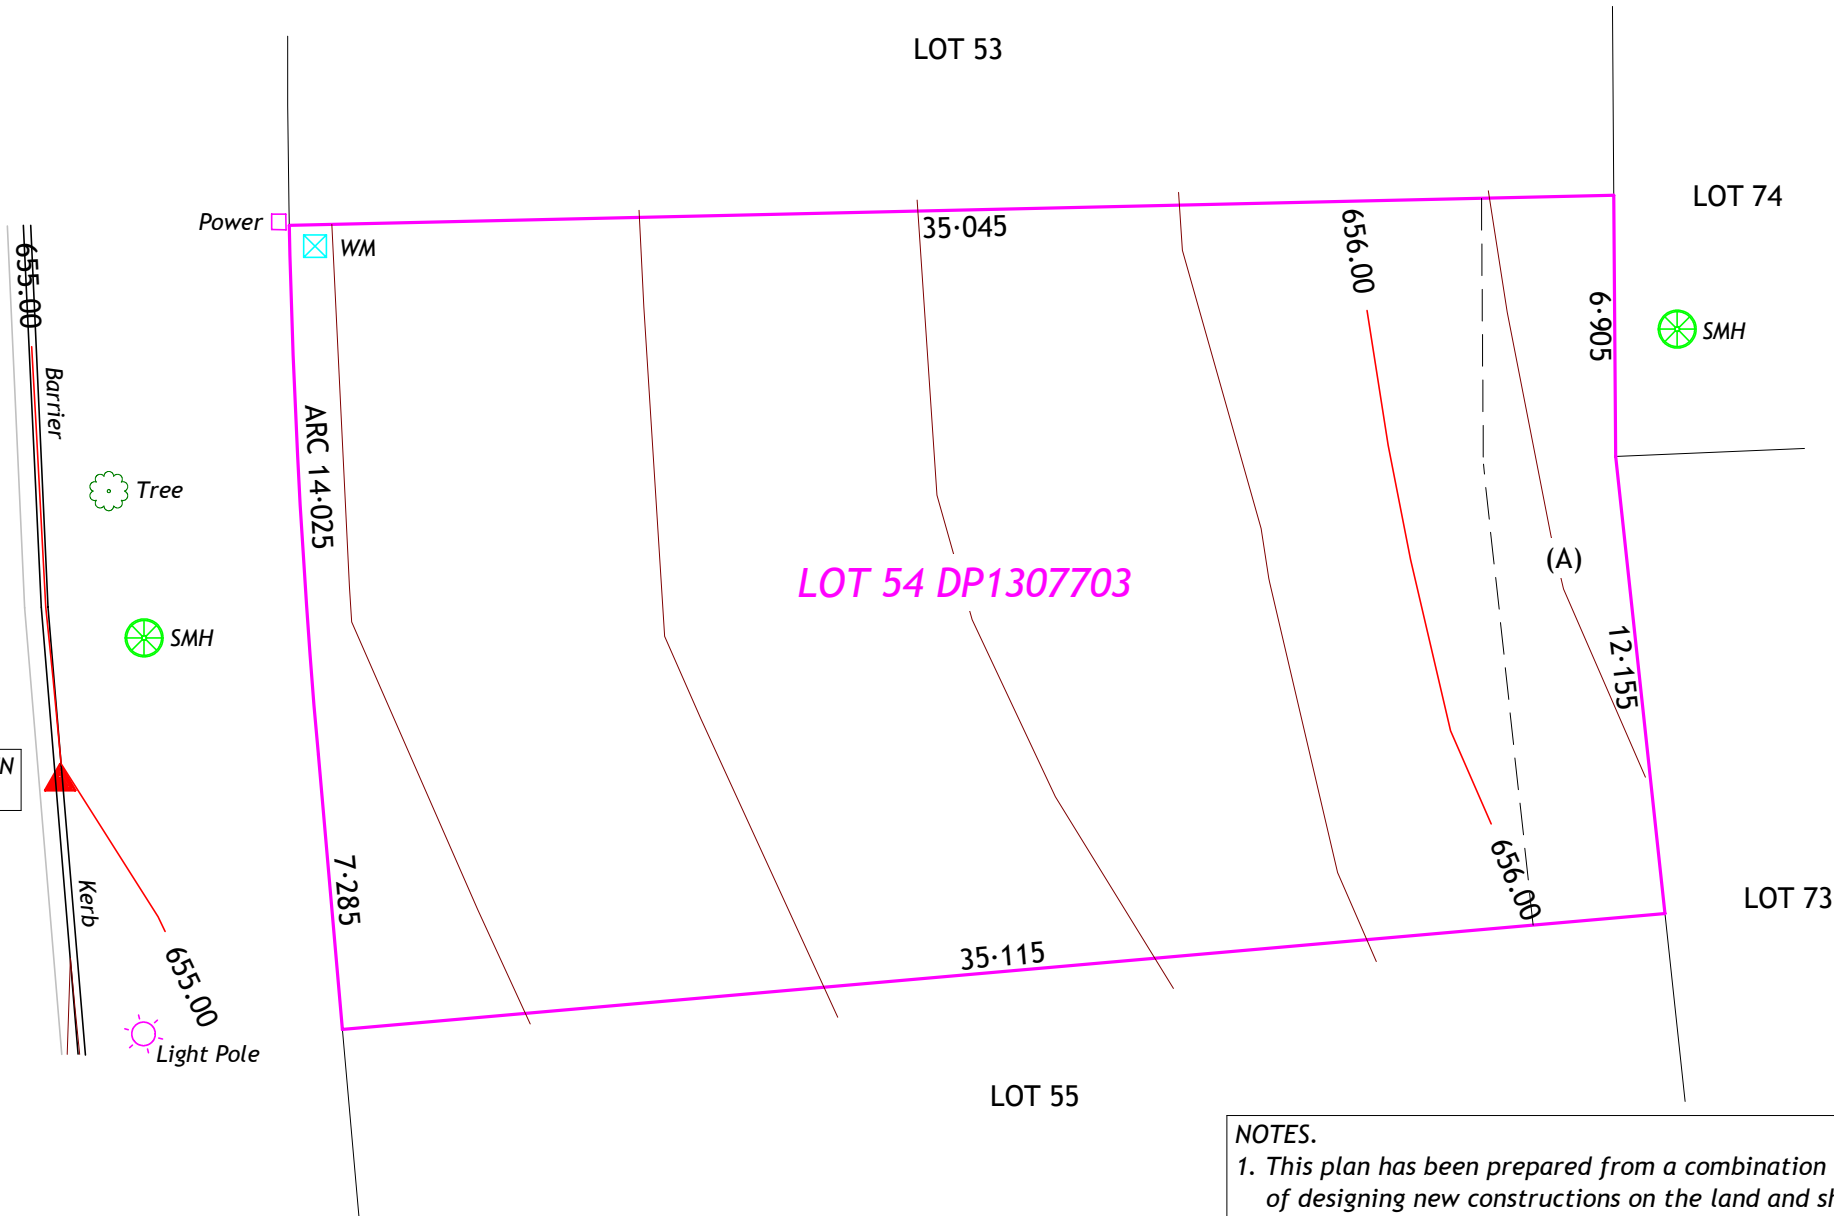


(A) - EASEMENT FOR DRAINAGE OF WATER 3.5 WIDE

NOTES.


1. This plan has been prepared from a combination of field survey and existing records for the purpose of designing new constructions on the land and should not be used for any other purpose.
2. The boundaries shown hereon were not pegged at the time of survey.
3. Visible services were located by field survey. No searches have been undertaken to determine if other services are located on the land or abutting road frontage.
4. Prior to the design of new structures and demolition, excavation or construction on the site relevant service authorities should be contacted for possible location of further underground services and detailed location thereof.
5. These notes form an integral part of the plan.

0 Metres 10 20

SCALE - 1:200
AZIMUTH - MGA 2020
CONTOUR INTERVAL - 0.2m
DATUM - CORS AHD
DATE - 17/2/2025
REF - P002927

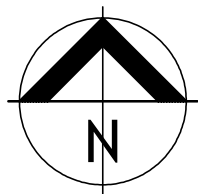

PLAN SHOWING
DETAIL SURVEY AND CONTOURS
LOT 54 DP1307703
50 BLAKELYS ROAD, GOULBURN

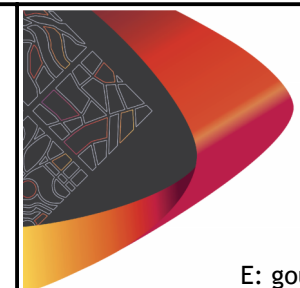

Premise
GOULBURN OFFICE

3/31 Clinton Street
PO Box 142
GOULBURN NSW 2580
T: 02 4822 1366

E: goulburn@premise.com.au