




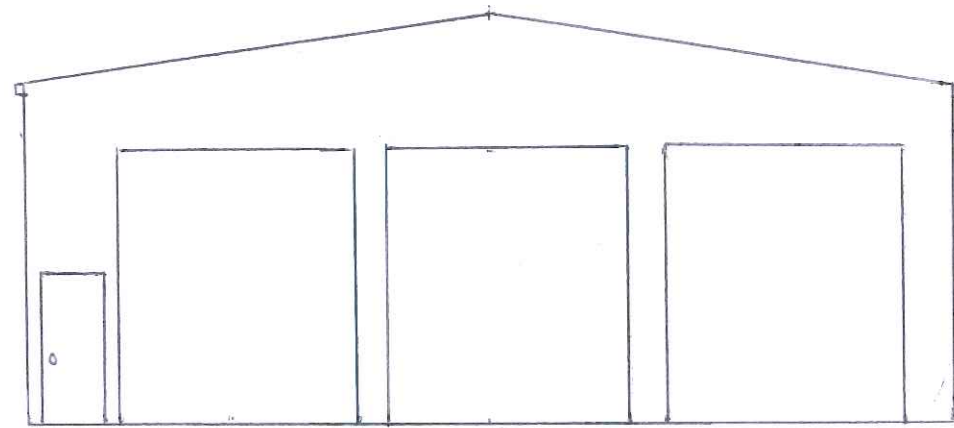


NORTH ELEVATION - EXTENSION

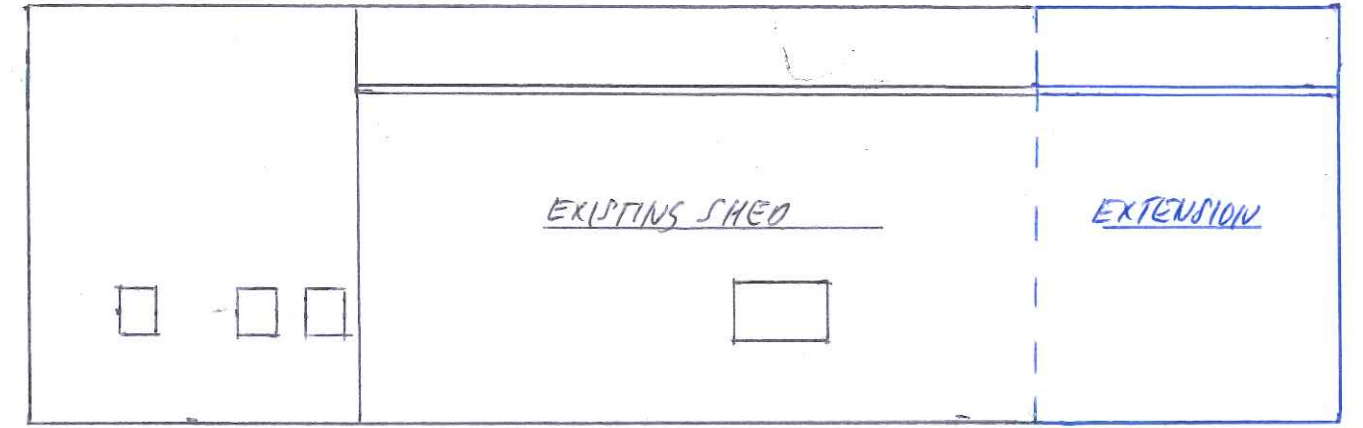

EAST ELEVATION

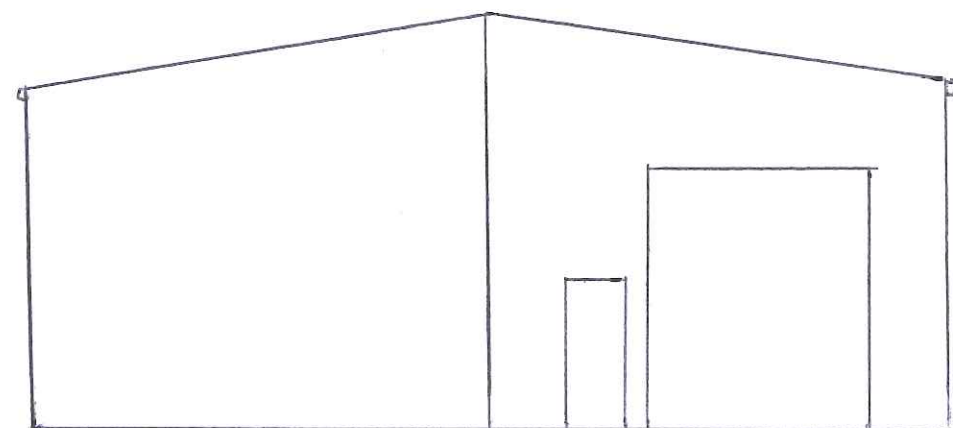

SOUTH ELEVATION

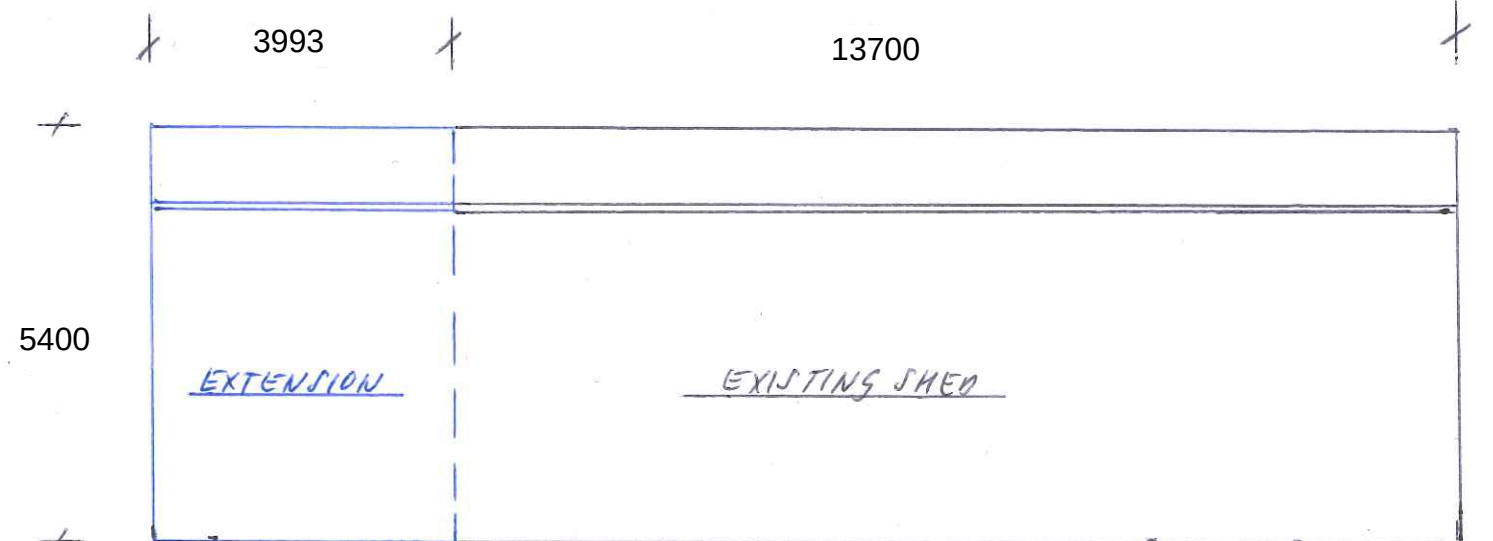

WEST ELEVATION