


Proposed new 10 x 13m concrete addition location \_\_\_\_\_  
Refer to details

Proposed new 3.993 x 12.256m shed addition location \_\_\_\_\_  
Refer to details

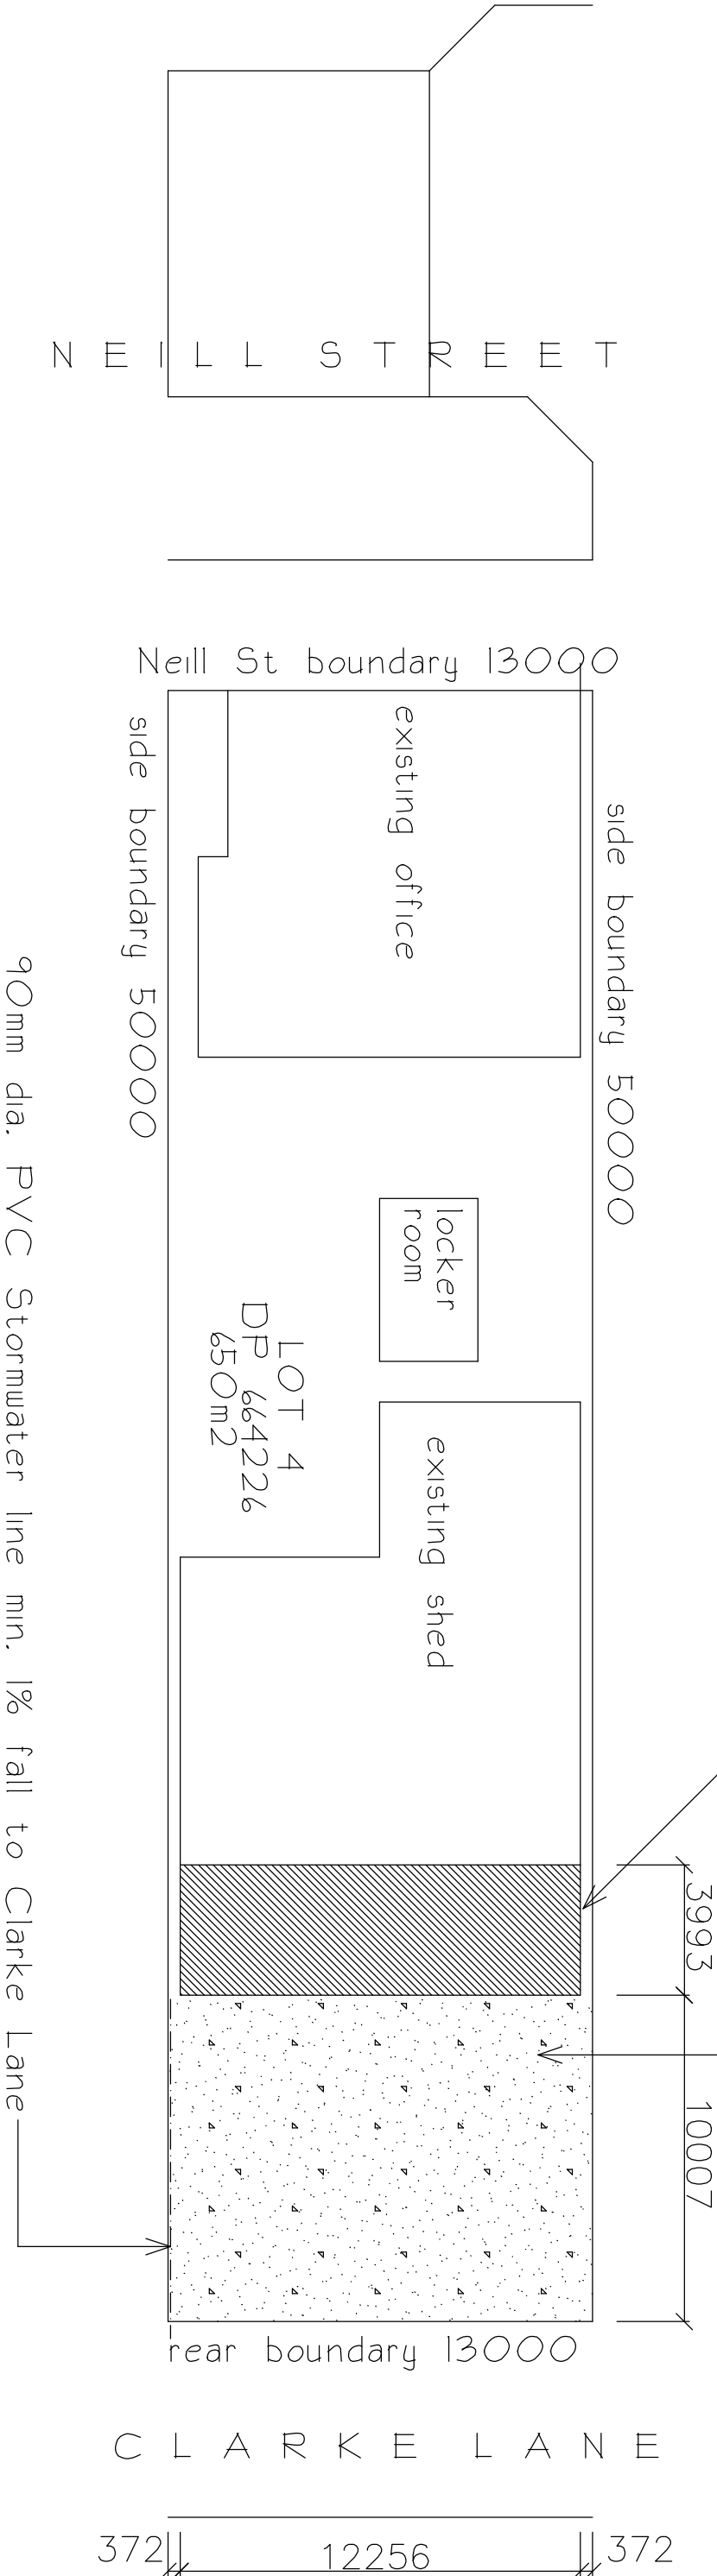

ALL DIMENSIONS AND NOTES ARE TO BE CONFIRMED BY BUILDER AND/OR OWNER BEFORE COMMENCING WORKS. DO NOT SCALE FROM DRAWINGS. USE FIGURED DIMENSIONS ONLY. ALL CONSTRUCTION WORK IS TO BE IN ACCORDANCE WITH THE BUILDING CODE OF AUSTRALIA AND ALL RELEVANT CODES AND GOVERNING BODIES. TIMBER FRAMING IS TO BE COMPLETED IN ACCORDANCE WITH THE NATIONAL LIGHT TIMBER FRAMING CODE SAA 1884. CONCRETE SLABS AND FOOTINGS ARE TO BE IN ACCORDANCE WITH SAA 2870.1. ANY DISCREPANCIES FOUND IN THESE DRAWINGS MUST BE REPORTED TO SHERENE BLUMER BEFORE WORKS BEGIN. ALL NATURAL, GROUND LINES, SITE CUTS, INDICATED LEVELS, DRIVEWAYS, LIGHTPOLES AND ALL OTHER GRAPHICALLY REPRESENTED SYMBOLS ARE INDICATIVE ONLY AND MUST BE VERIFIED ON SITE BY THE BUILDER AND PROFESSION APPLICABLE BEFORE WORKS BEGIN.			COPYRIGHT SHERENE BLUMER B. Sc (ARCH) B ARCH 2025		
NO.	AMENDMENT	DATE	PROJECT		
			PROPOSED ALTERATIONS & ADDITIONS		
LEGEND			LOCATION		
			3 EAST STREET HARDEN NSW 2587		
			CLIENT		
			SES HARDEN		
			DRAWING		
			PROPOSED SITE PLAN		
			SCALE		
			1:200@A3		
			DATE		
			2 APR 2025		
			DRAWN		
			SB		
			NUMBER		
			01		