


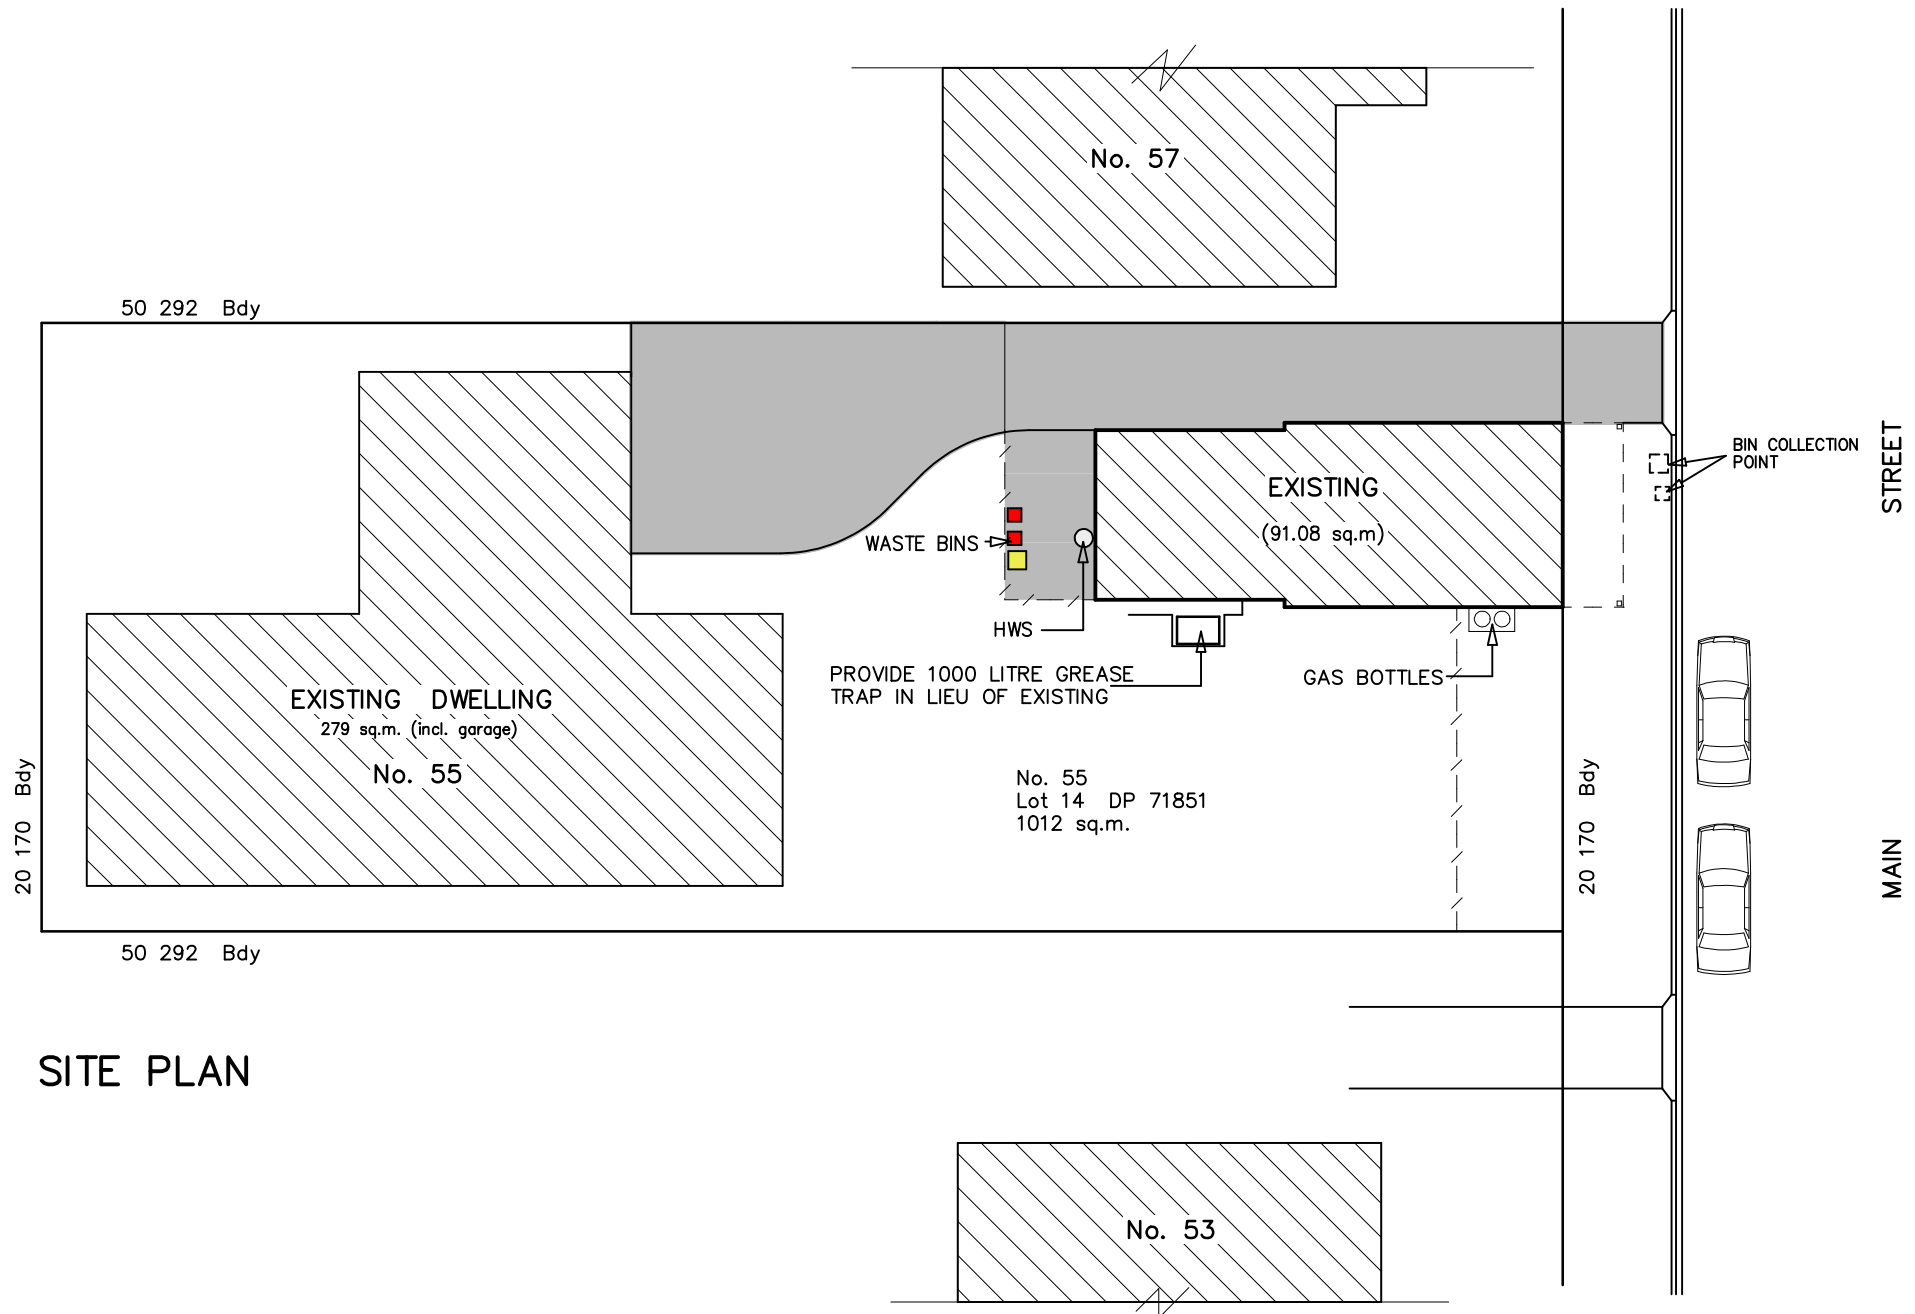

SITE PLAN

KITCHEN LAYOUT

FOR: YU QUN CAI & YONG CAO WU
(CUNDLETOWN CHINESE TAKEAWAY RESTAURANT)

AT: 55 MAIN STREET
CUNDLETOWN

23-04-25 Revision A

Date
14-11-24

Drawn
BE

Scale
1:250
@ A4

Sheet
1 of 4

Ref
2239

* THIS DRAWING IS SUBJECT TO COPYRIGHT AND MUST NOT BE COPIED OR USED FOR ANY OTHER PROJECT WITHOUT THE WRITTEN CONSENT OF BARRY EVANS & ASSOCIATES

BARRY EVANS & ASSOCIATES

P.O. BOX 594 TAREE 2430

MOBILE 0412 827 868

EMAIL evans.design3@gmail.com