


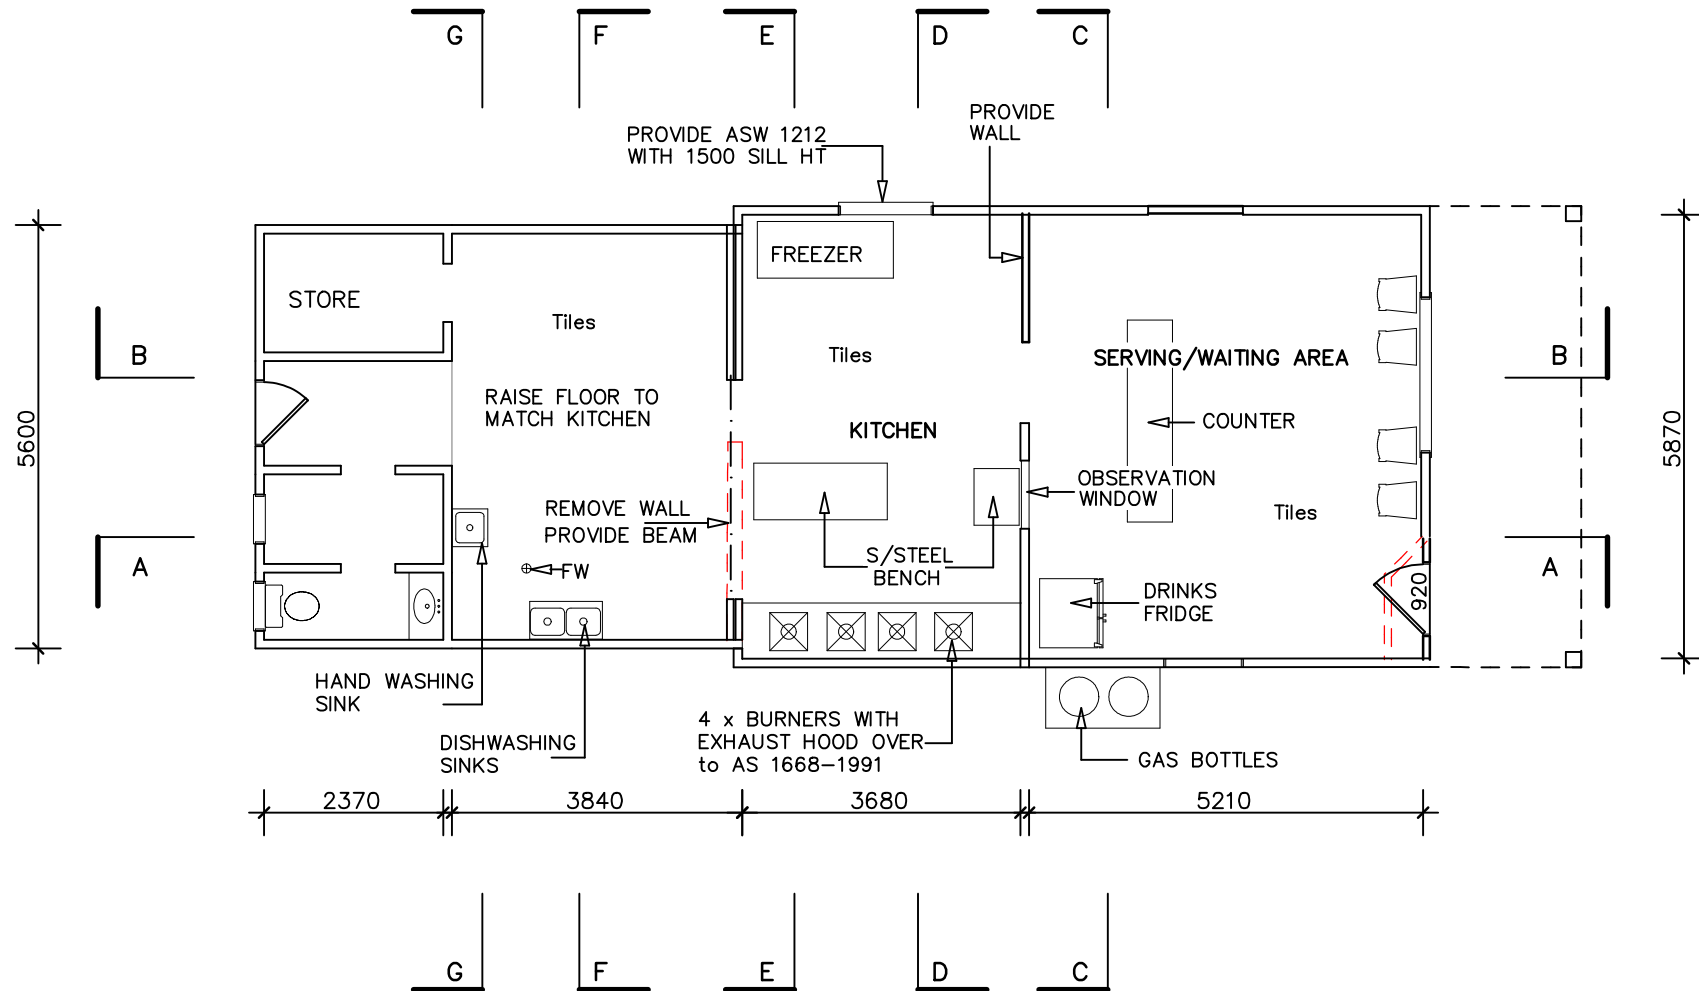

PLAN

KITCHEN LAYOUT

FOR: YU QUN CAI & YONG CAO WU
(CUNDLETOWN CHINESE TAKEAWAY RESTAURANT)

AT: 55 MAIN STREET
CUNDLETOWN

23-04-25 Revision A

Date

14-11-24

Drawn

BE

Scale

1:100
@ A4

Sheet

2 of 4

Ref

2239

BARRY EVANS & ASSOCIATES

* THIS DRAWING IS SUBJECT TO COPYRIGHT AND MUST NOT BE COPIED OR USED FOR ANY OTHER PROJECT WITHOUT THE WRITTEN CONSENT OF BARRY EVANS & ASSOCIATES

P.O. BOX 594 TAREE 2430

MOBILE 0412 827 868

EMAIL evans.design3@gmail.com