


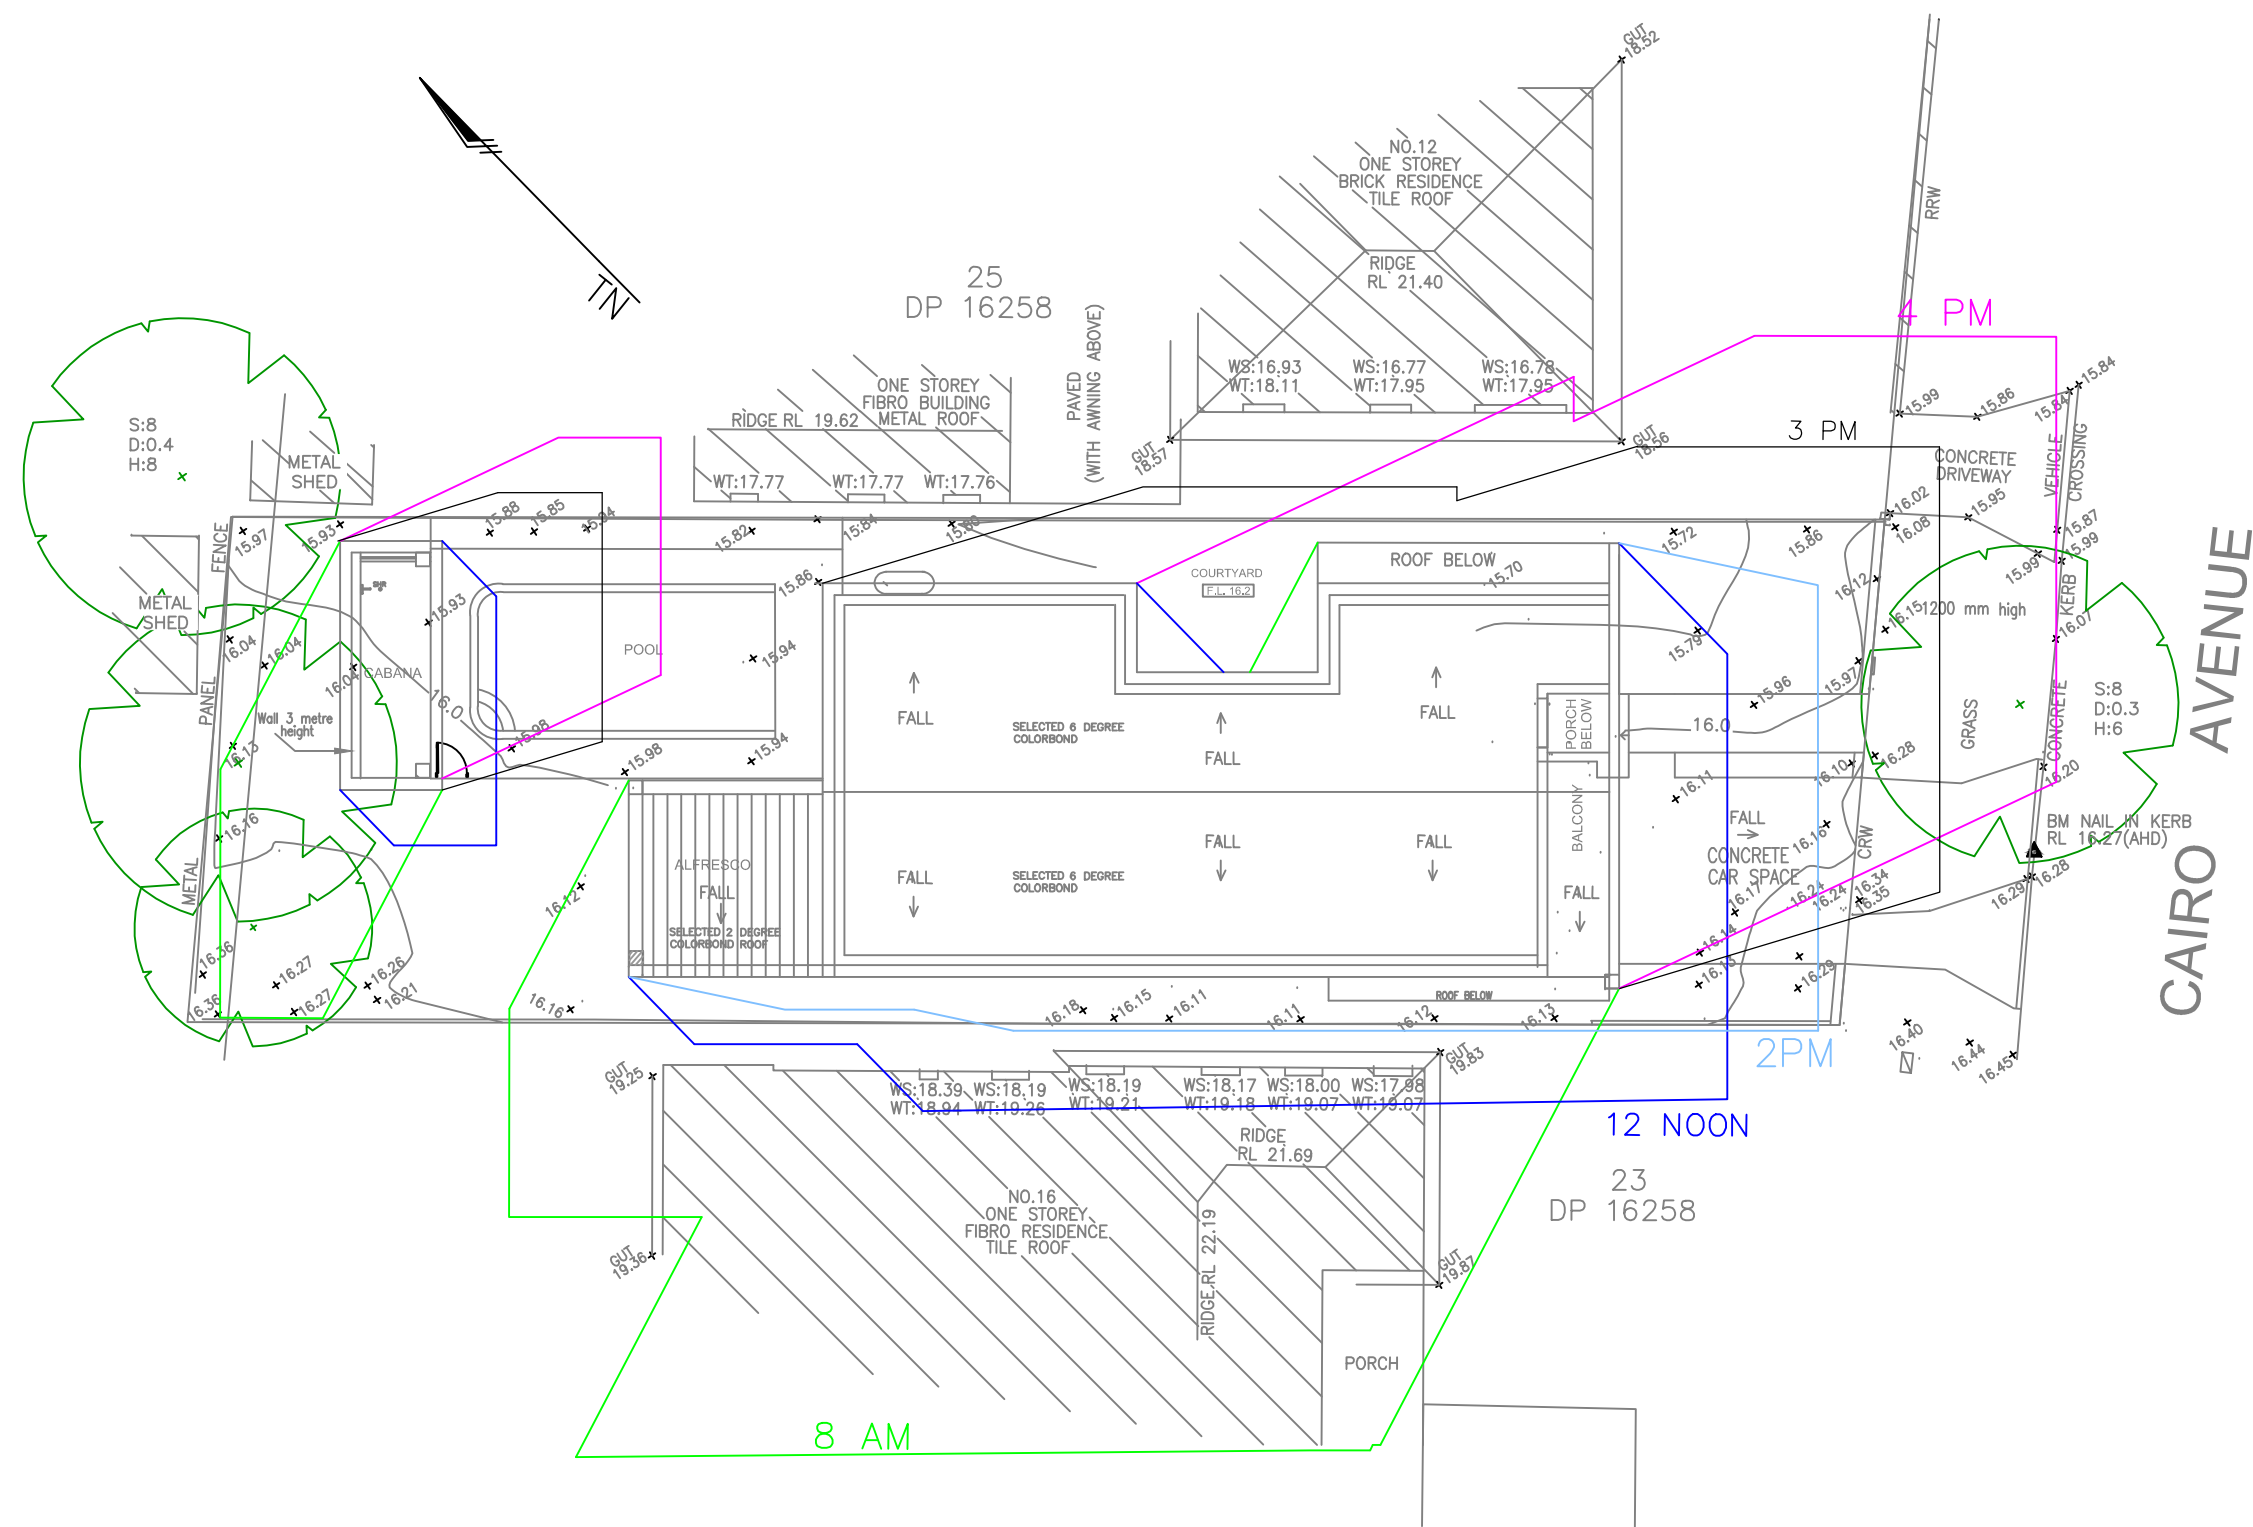

SHADOW DIAGRAMS MARCH & SEPTEMBER 22ND.

	REVISION SCHEDULE		Project Title: PROPOSED TWO LEVEL DWELLING		Drawing Title: SHADOW DIAGRAMS MARCH & SEPTEMBER 22ND.		Date 22/04/2025
	Issue	DESCRIPTION			Scale: 1:200		Drwg.No: 670 - 15
	(A)	For DA Application	Address: No.14 CAIRO AVENUE		Drawn: S. B.		
					Building complies to BASIX certificate Numbers : 1792144S		
			Suburb: PADSTOW	Postcode: 2211	LOT 24 D.P. 16258		