


North West elevation




North East elevation

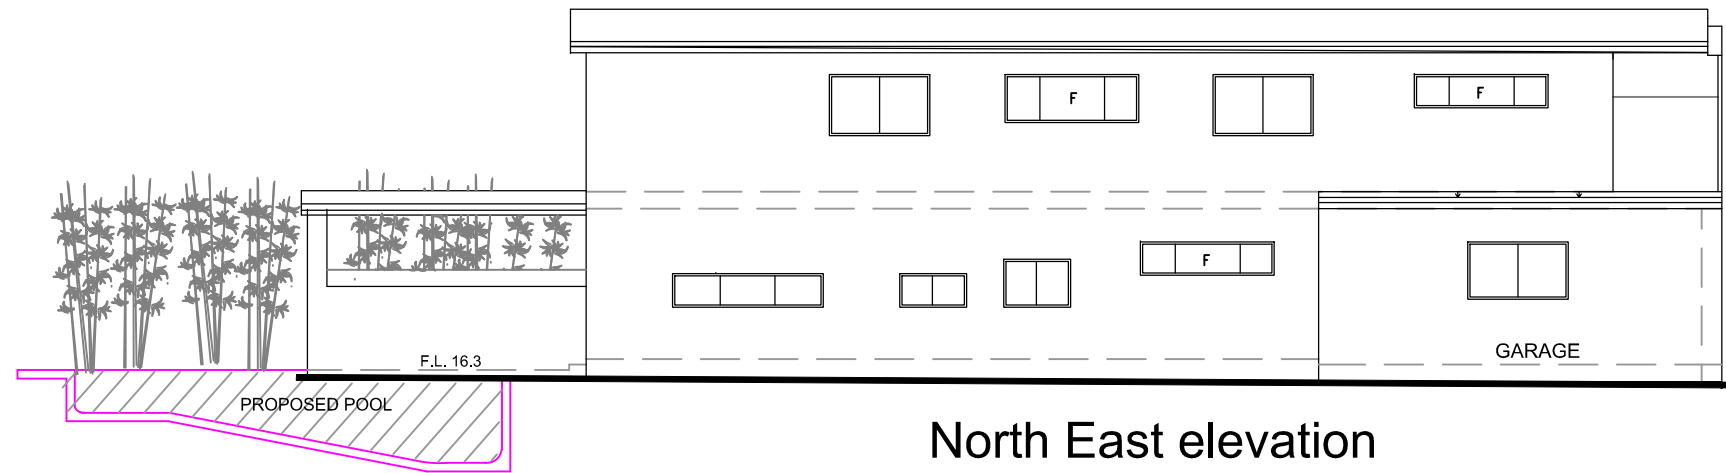

South East elevation



South West elevation

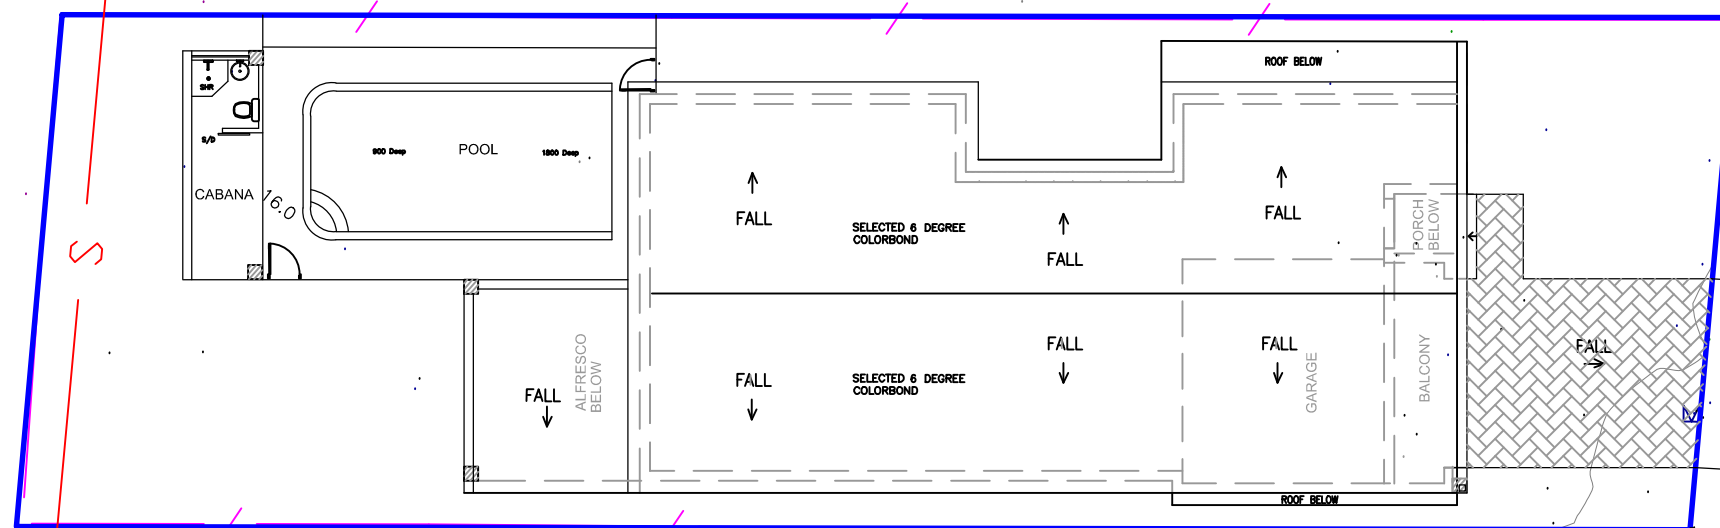

SITE PLAN & ROOF PLAN

CAIRO AVENUE

PROPOSED TWO LEVEL DWELLING  
No.14 CAIRO AVENUE PADSTOW  
LOT 24 D.P. 16258