


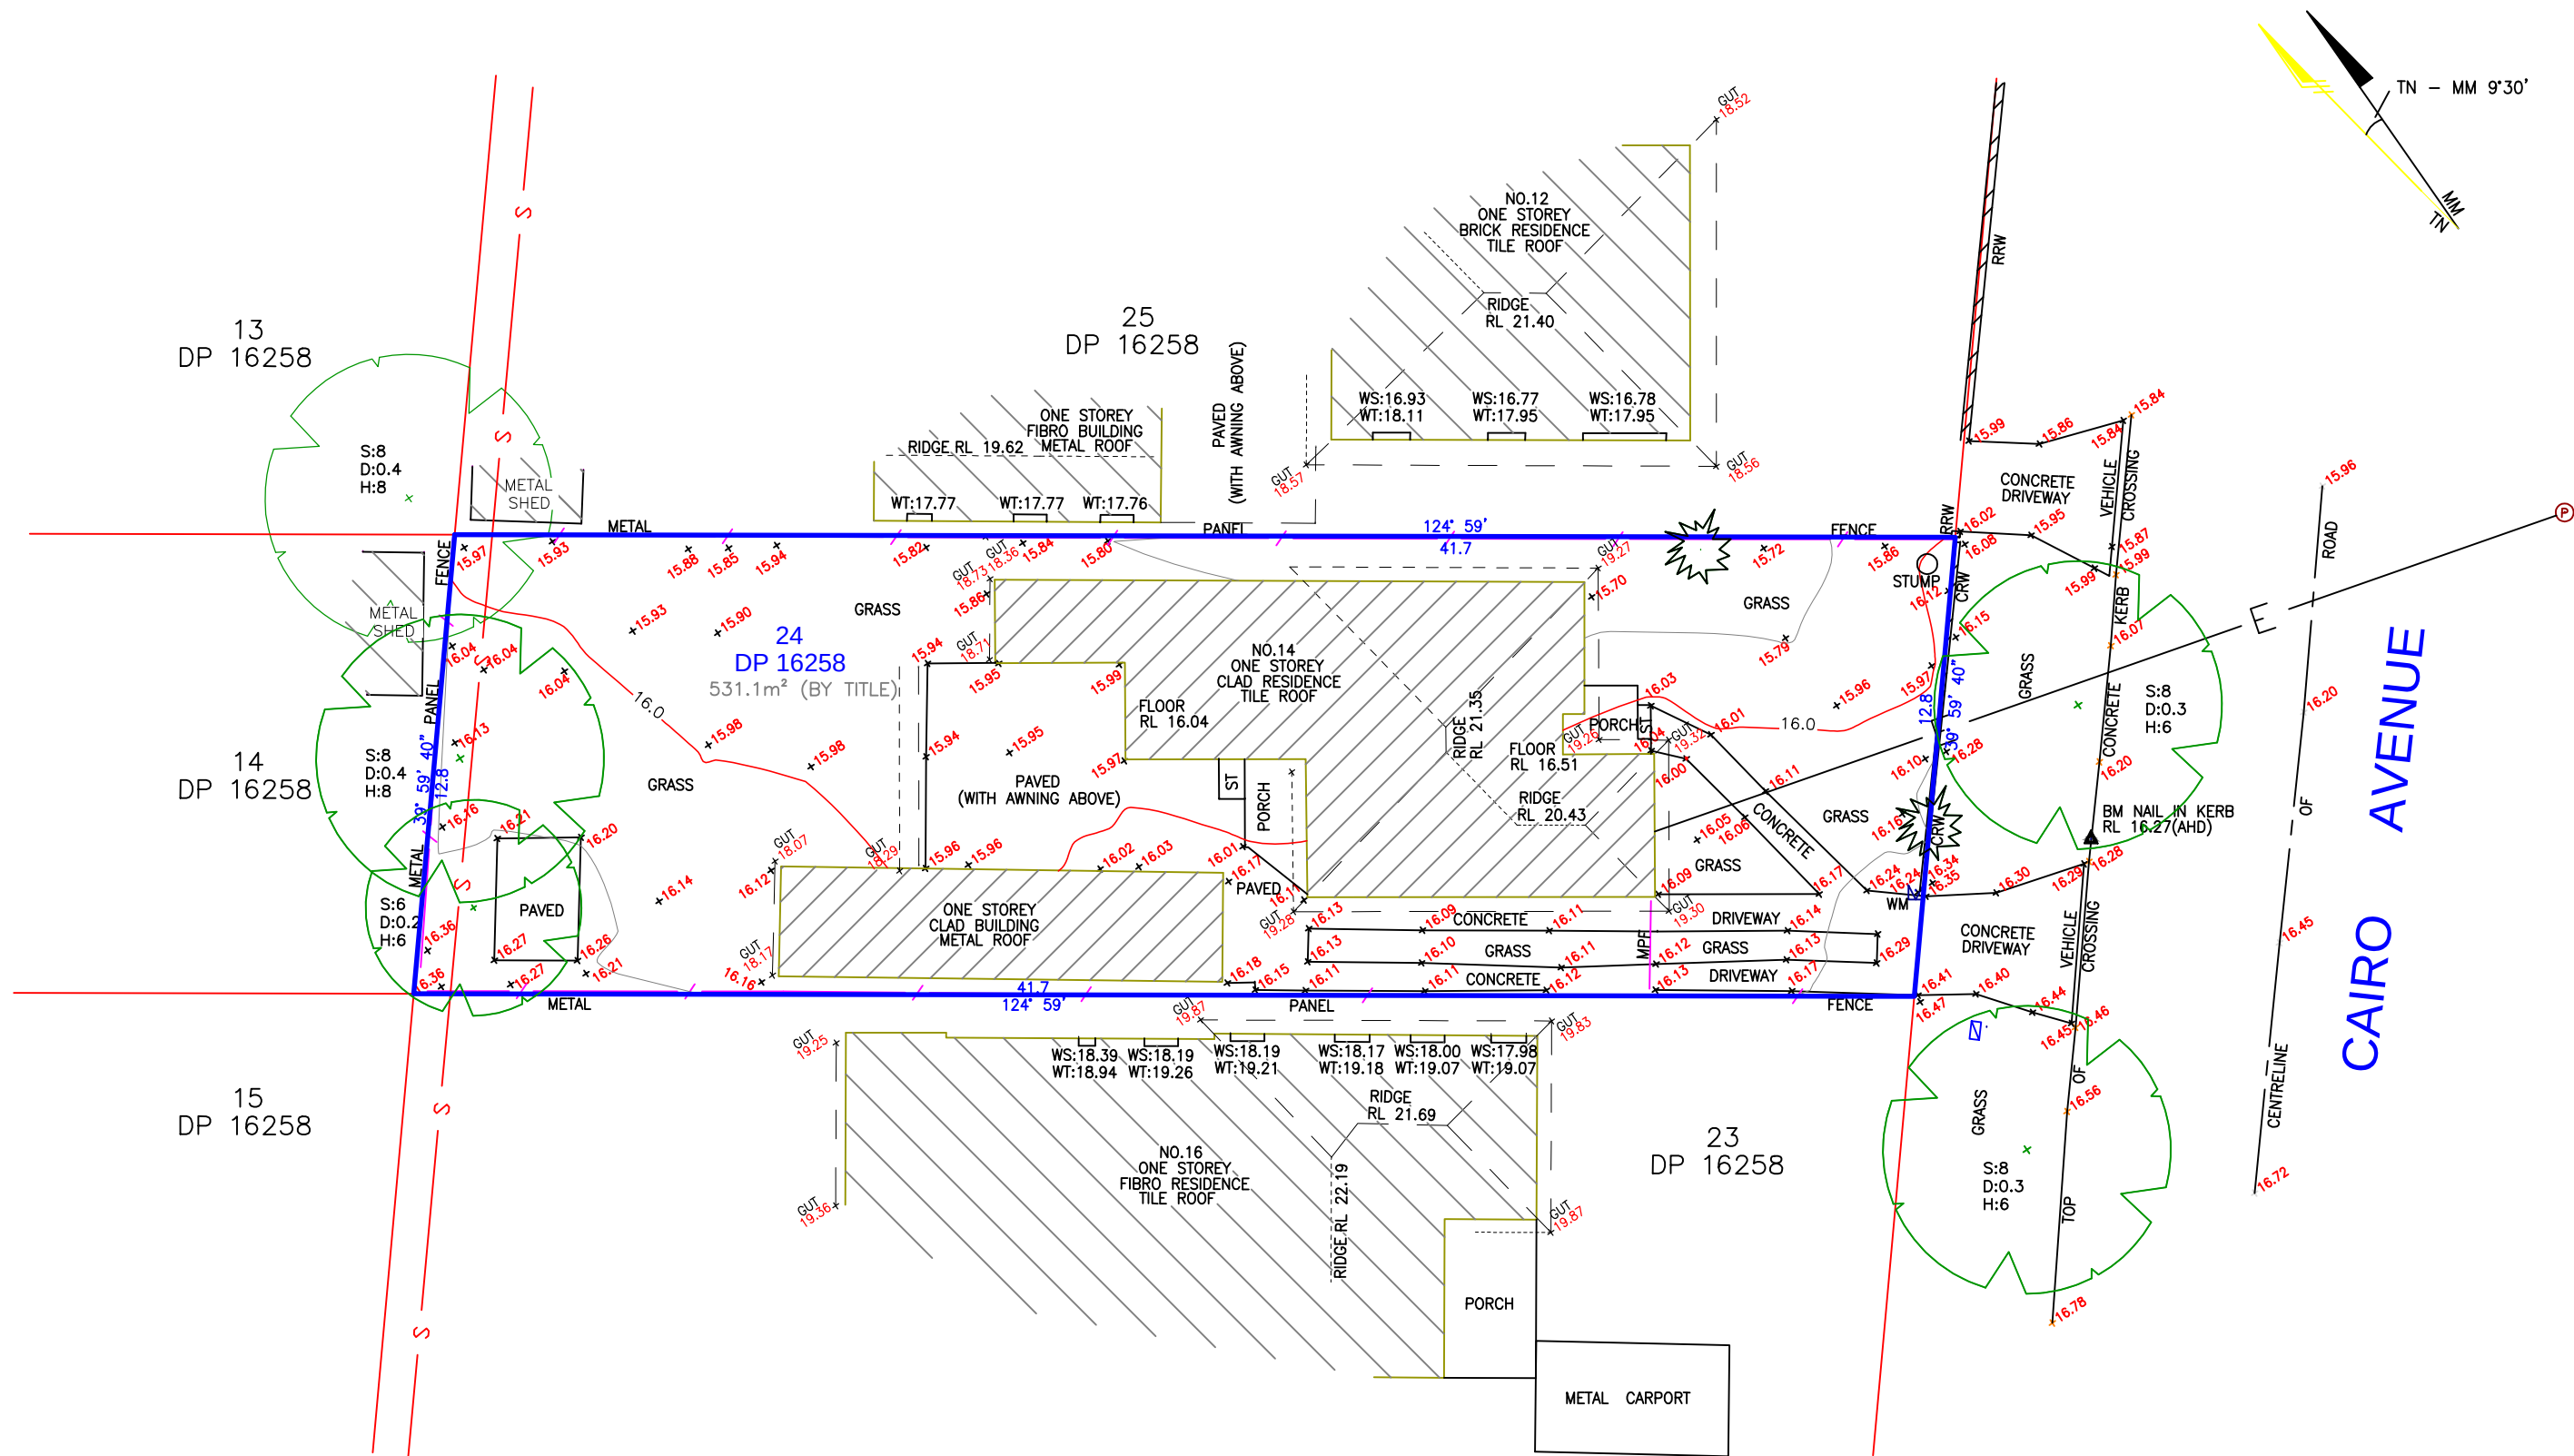

CONTOUR SURVEY PLAN

	REVISION SCHEDULE		Project Title: PROPOSED TWO LEVEL DWELLING		Drawing Title: SURVEY PLAN		Date 22/04/2025	
	Issue	DESCRIPTION						
	(A)	For DA Application	Address: No.14 CAIRO AVENUE		Scale: 1:200		Drwg.No:	
					Drawn: S. B.			
			Suburb: PADSTOW	Postcode: 2211	LOT 24 D.P. 16258	Building complies to BASIX certificate Numbers : 1792144S		