

Address: Unit 20, Manuka Court,  
11 Bougainville Street,  
Griffith, Canberra, ACT 2603

**DESIGN CHECK / INSPECTION –**  
**CERTIFICATE OF STRUCTURAL SUFFICIENCY**

Lessee's or Permit Holder's Name: *Jada Building*  
Address: *6 Bidgee close Jiparu Estate Marrumbateman.*  
Description of Building Work:

New work ☒ Additions / Alterations ☐ Existing / Approved ☐ Existing / Unapproved ☐

I Certify that:

1. I have inspected the above building work related to the following components and their supporting elements and / or checked the relevant structural design computations:

*Soccer field light poles + roofings.*

And that the building work is structurally sufficient, sound and stable.


2. This certification applies to the following approved / unapproved drawings or attachments:

*The work resonably complies with Drawings X4M20231200*

**Declaration**

I am practicing structural engineer as defined in the B.C.A 'Practicing Structural Engineer' means an engineer with qualifications in structural engineering which are acceptable to the Institution of Engineers Australia for the Grade of Chartered Professional Member and who is actively engaged in structural design and supervision of building construction.

Signature:

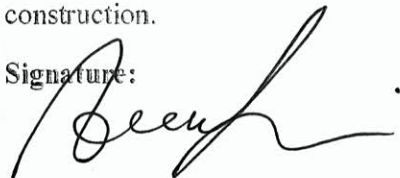

Arash Akhyani

Structural Engineer, FIEAust, CPEng, NPER, RPEQ

Telephone Number(s): 0432 638 115


Date: *24/04/2025*

Email: [info@allstructural.com.au](mailto:info@allstructural.com.au)

**ARASH AKHYANI**  
Civil / Structural Engineer  
Chartered Professional  
MIEAust CPEng NER RPEQ  
Membership No. 3580661



FOR GENERAL NOTES APPLICABLE TO THIS DRAWING REFER DRAWING GA1

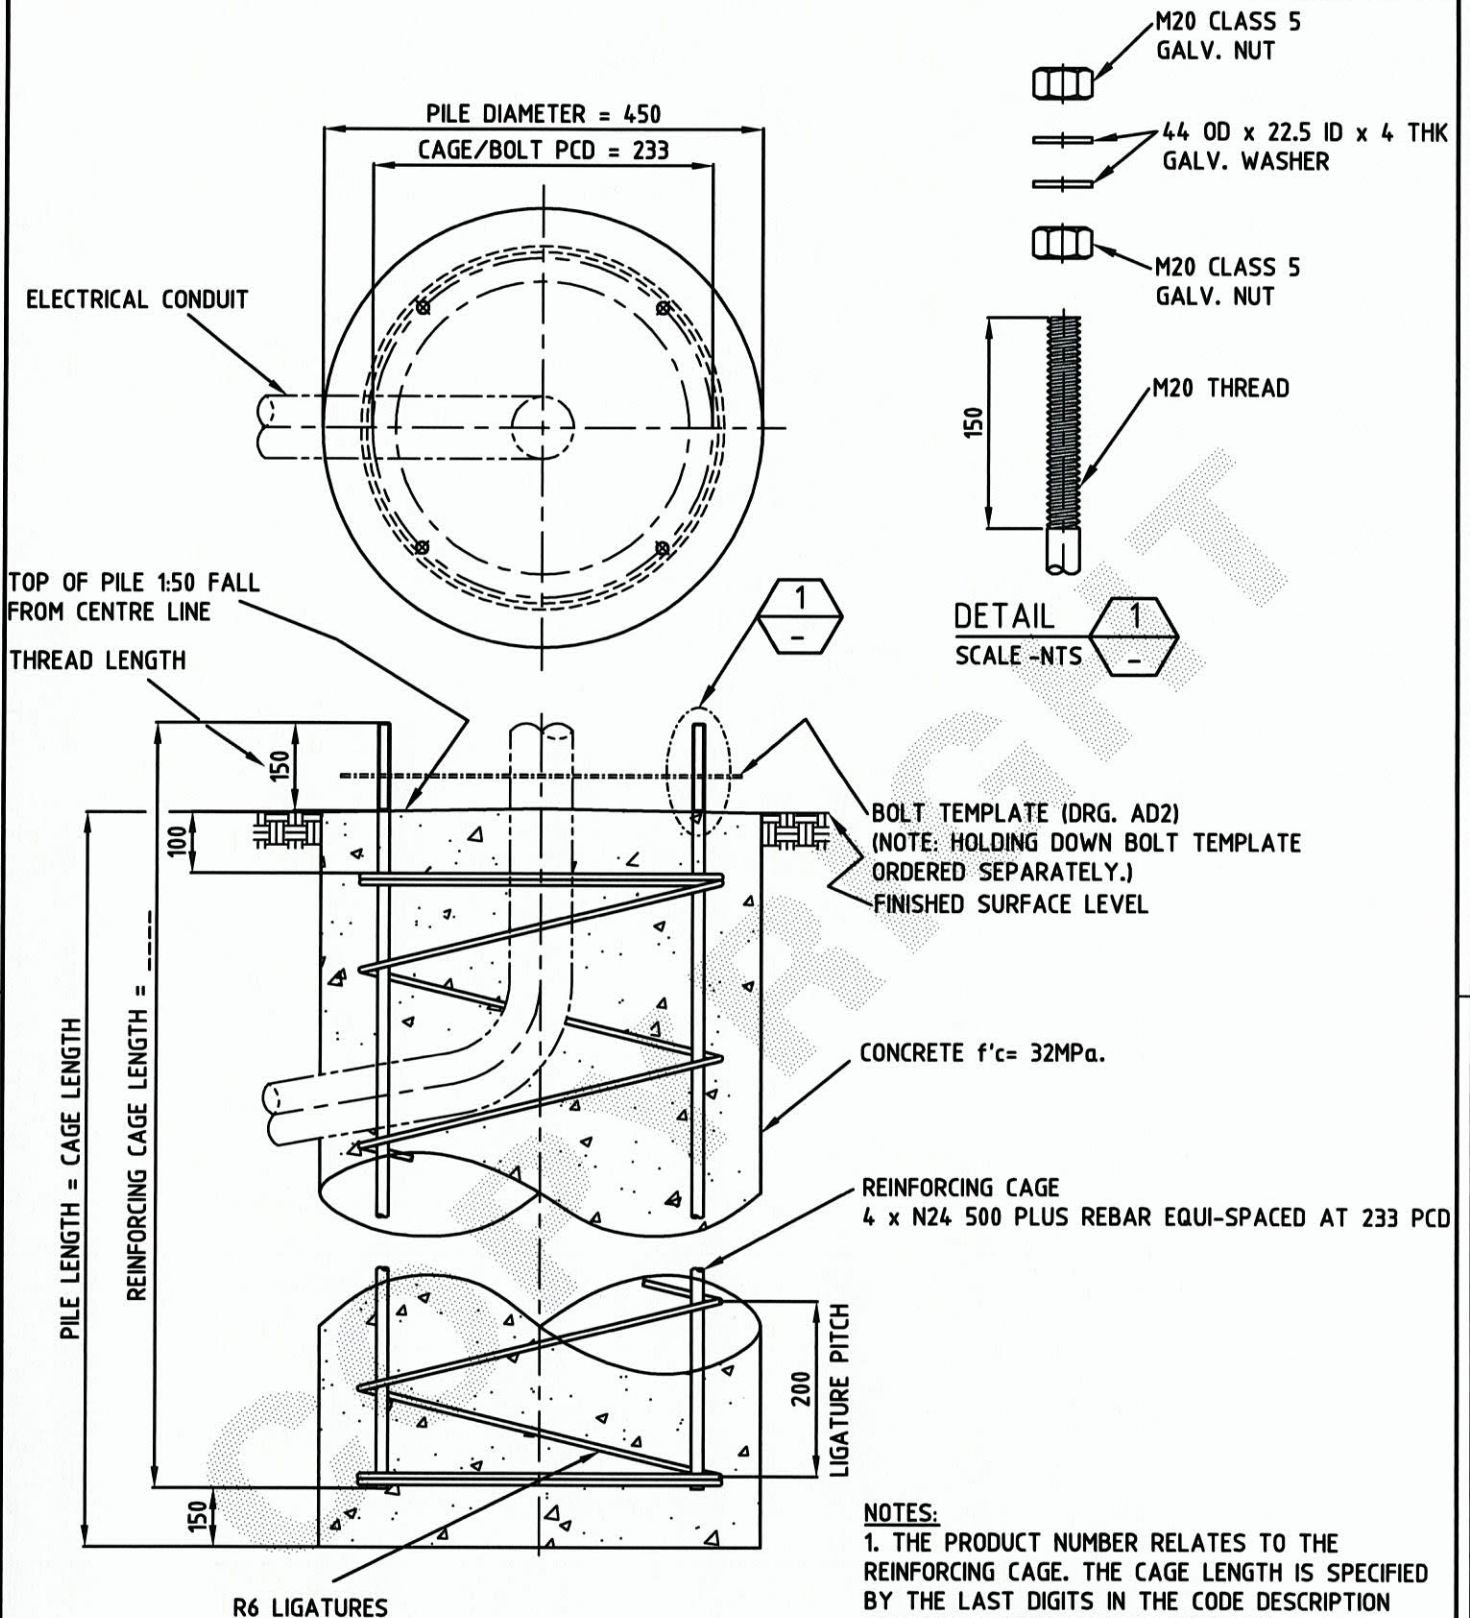

**NOTES:**

1. THE PRODUCT NUMBER RELATES TO THE REINFORCING CAGE. THE CAGE LENGTH IS SPECIFIED BY THE LAST DIGITS IN THE CODE DESCRIPTION STRING; EG. X4M202331800 INDICATES A CAGE AS PER THIS DRAWING WITH A LENGTH OF 1800
2. THE REINFORCING CAGE IS GALVANISED
3. REINFORCING CAGE GALV. WEIGHT = 17 Kg/m
4. REFER TO GA767 FOR THE SPECIFIC FOOTING NOTES

CUSTOMER APPROVAL

DATE

COPYRIGHT  
 THIS DOCUMENT PRODUCED  
 BY INGAL EPS MUST NOT BE  
 COPIED, TRACED, REPRODUCED, OR  
 LENT WITHOUT WRITTEN CONSENT

**INGAL EPS**

PRODUCT NUMBER  
 X4M20233\_\_\_\_\_

REV	DATE	DESCRIPTION	BY	CHKD
1	11/08/08	FINISHED SURFACE LEVEL ADDED	R.S.	CJJ
0	23/06/08	ISSUED FOR CONSTRUCTION	R.S.	CJJ
CUSTOMER NAME / PROJECT INGAL EPS STANDARD				

DIMENSIONS IN MILLIMETRES	
<b>A4</b>	<b>DO NOT SCALE</b>
CHECKED BY CJJ	DATE 23/06/08

PROJECT SERVICE  
 FOOTING  
 450mm DIAMETER x VARIABLE LENGTH  
 4 x M20@233 PCD

DRAWING NUMBER  
 GA2581

SHEET NUMBER

DRAWN BY  
 R. STANLEY

SCALE  
 1:10

CAD FILE No  
 GA2581