


AMENDMENT:	DATE:

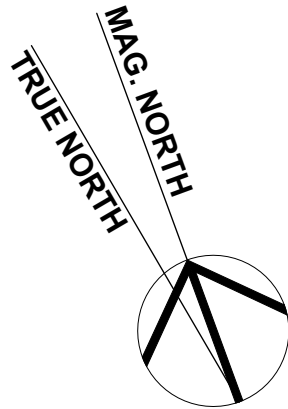

LOCATION BASED
ALTITUDE AND AZIMUTH DATA
GEOSCIENCE AUSTRALIA

THIS DRAWING SHALL BE READ IN CONJUNCTION
WITH BASIX CERTIFICATE No 1774101S

ASSOCIATED DRAWINGS:
STORMWATER:
STORMWATER ENGINEERS PL
DWG NO 030924
SEPT 2024
SURVEY:
A B STEPHENS & ASSOCIATES
REF 15086
7 OCT 2024


PROJECT:
**PROPOSED
SECONDARY DWELLING**
LOT 5 DP 900984
34 THIRD STREET,
ASHBURY 2193

DRAWING:
Proposed Shadows
21 September
APPLICANT:
Mr P.Farrell

DESIGNER:
Graeme Nichols B.Arch(Hons)
M: 0412 666 1777
E: message4gn@gmail.com

LGA:				STATUS:
CANTERBURY /BANKSTOWN				DA
SCALE:	DATE:	NO:	SHEET:	AMENDMENT:
1:100	MAR '25	24.37	10 OF 13	


THIRD STREET

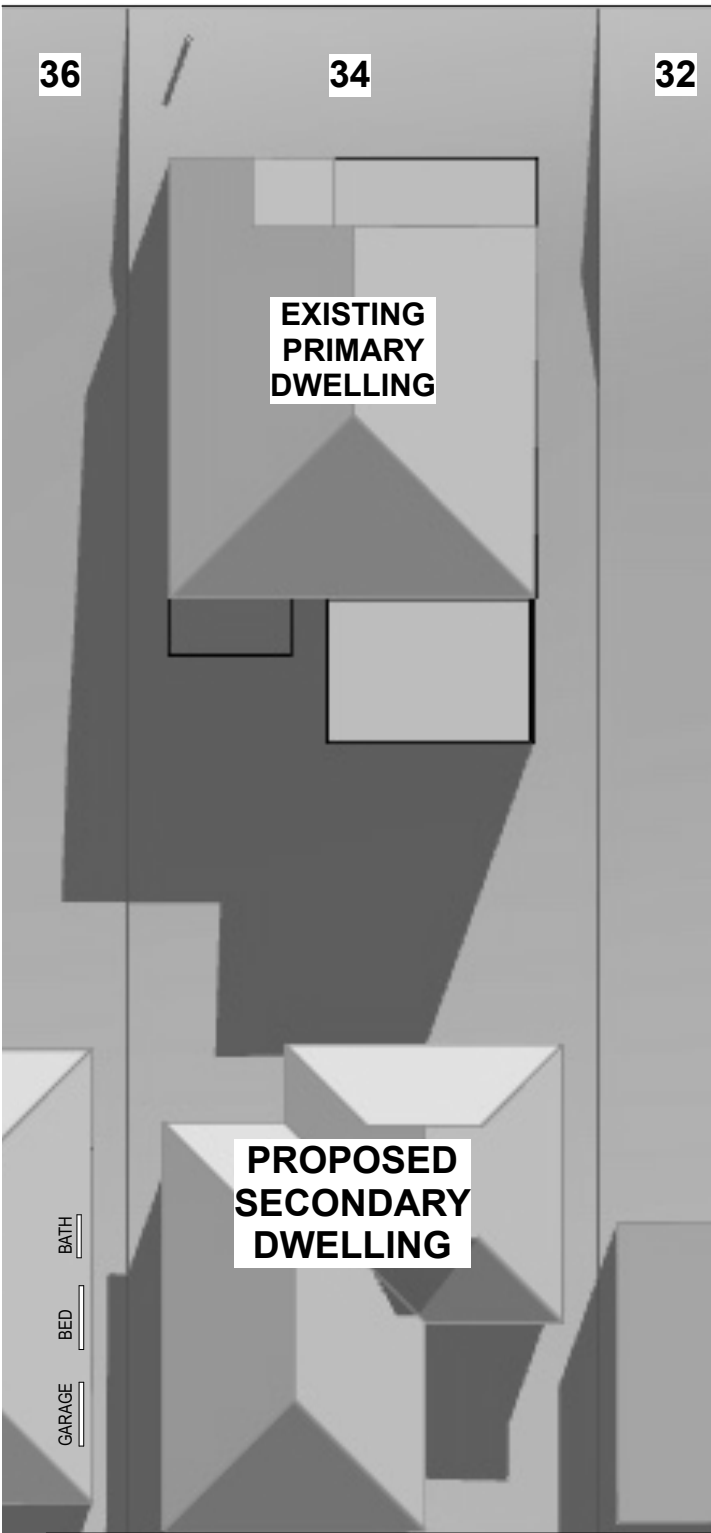

DRAINAGE RESERVE

sept 0900


THIRD STREET

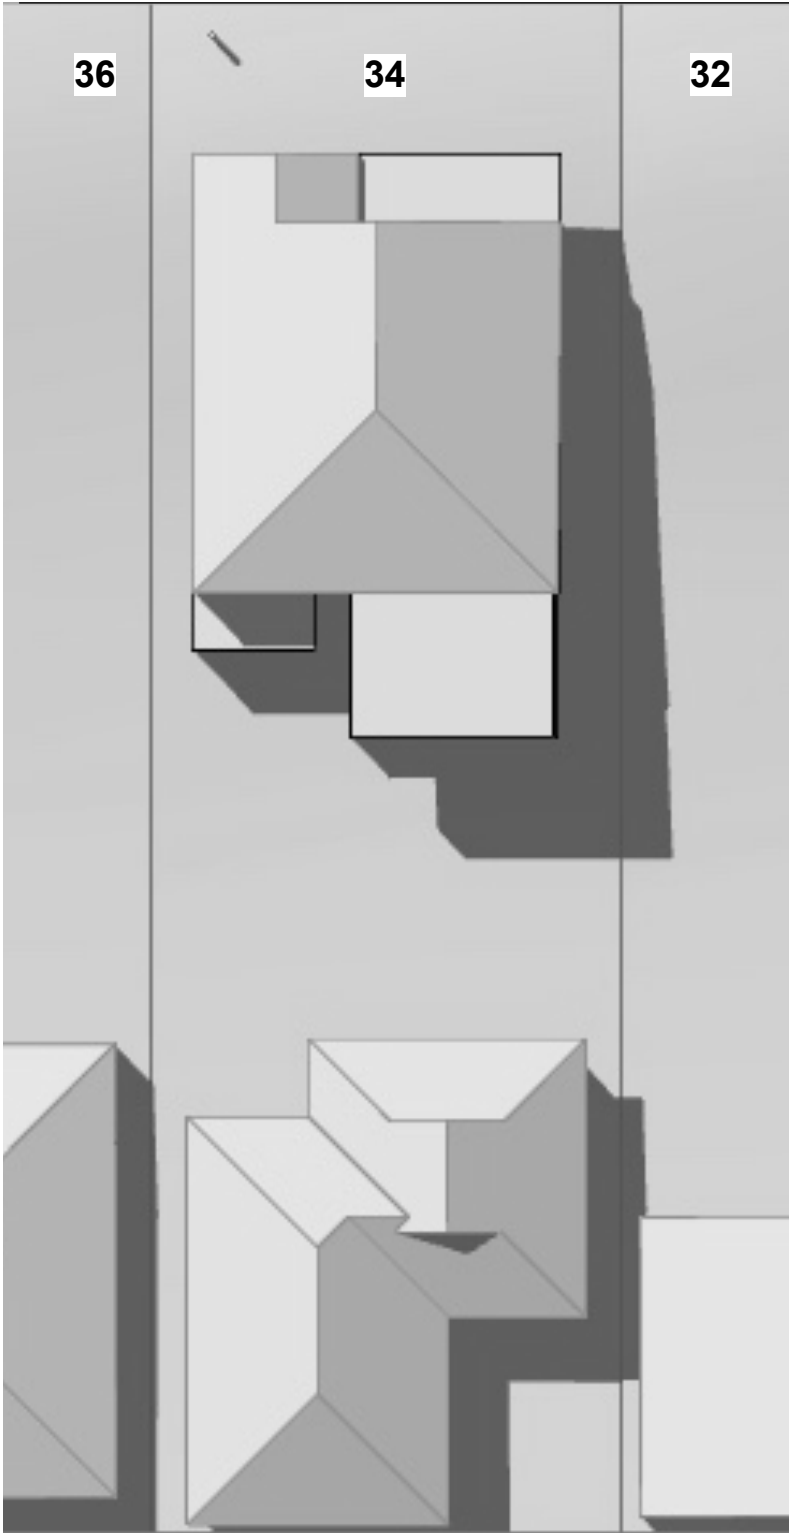

DRAINAGE RESERVE

sept 1200

THIRD STREET

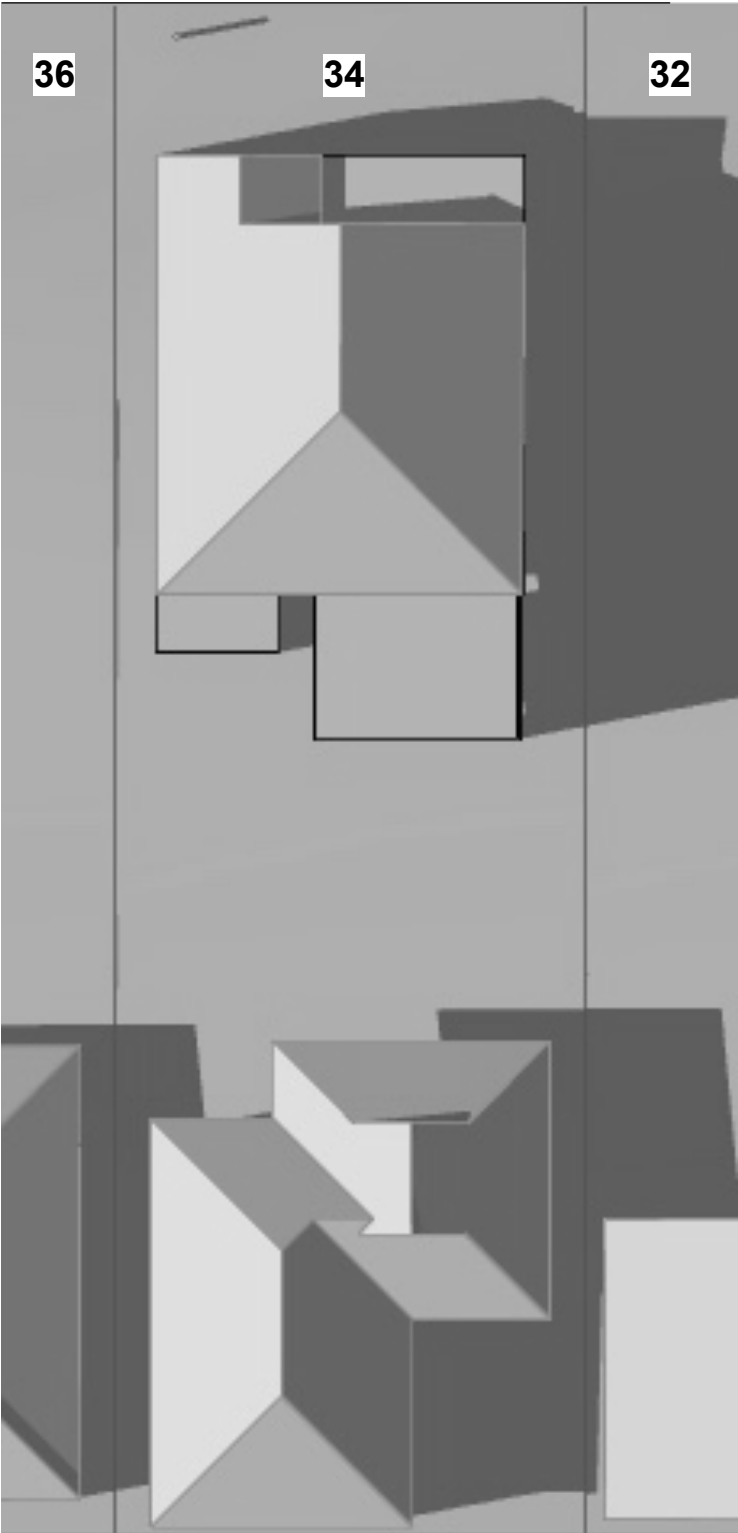

DRAINAGE RESERVE

sept 1500

