



THIRD STREET

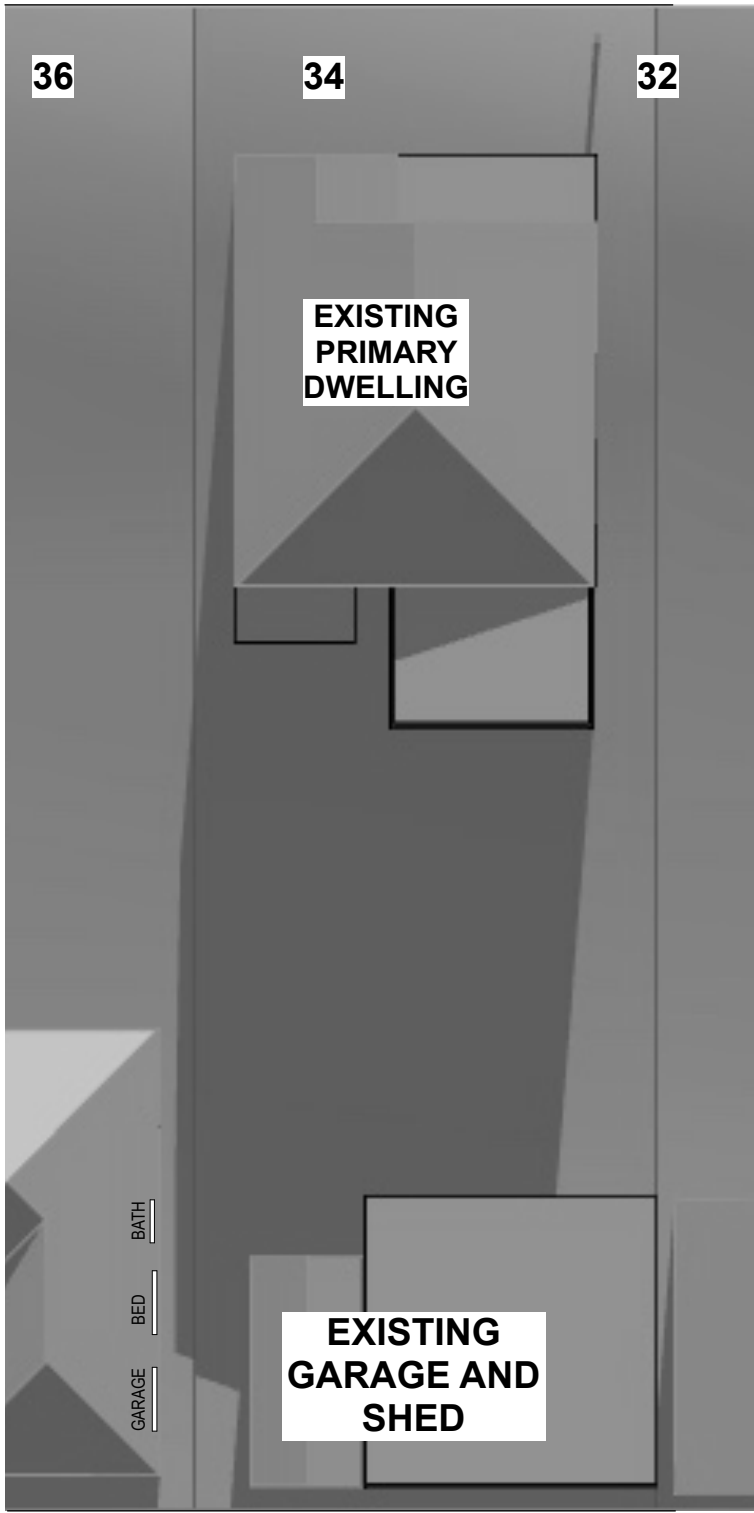

DRAINAGE RESERVE

june 0900


THIRD STREET

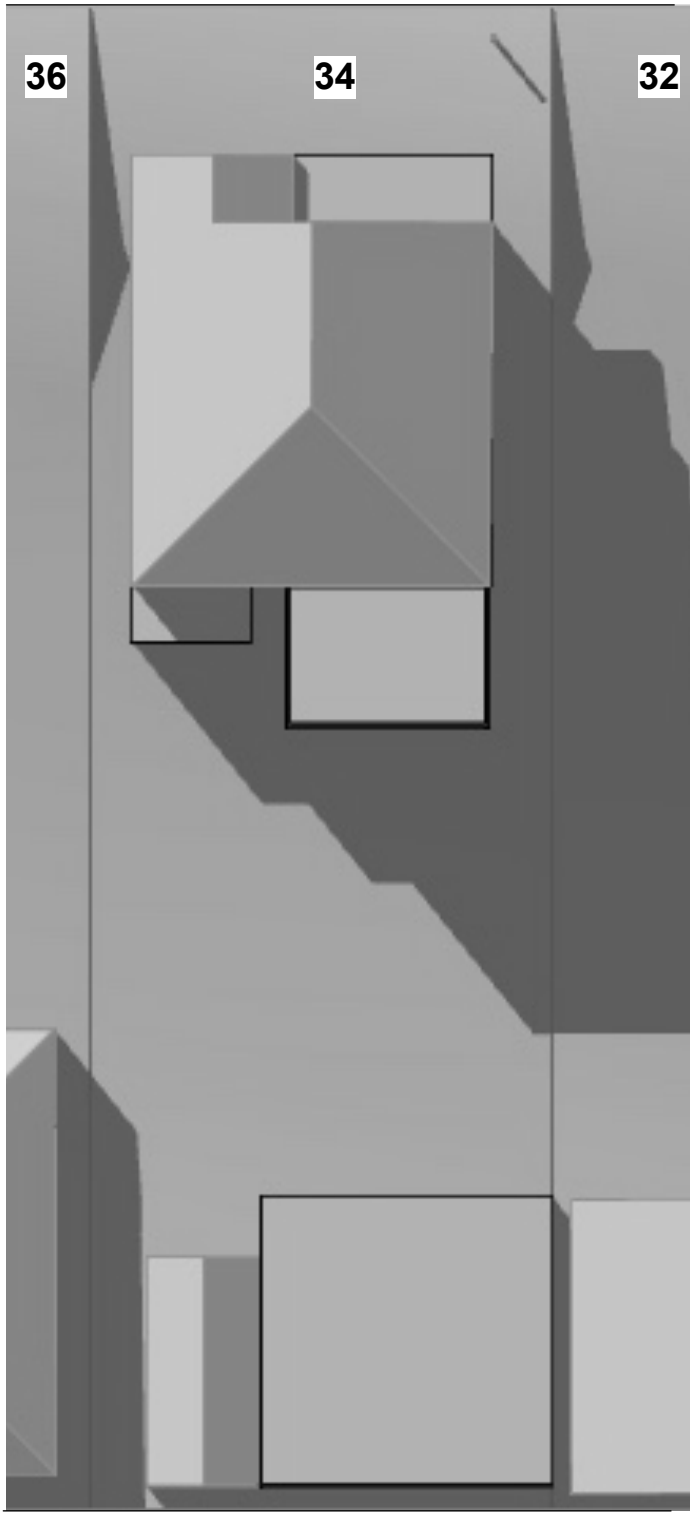

DRAINAGE RESERVE

june 1200

THIRD STREET

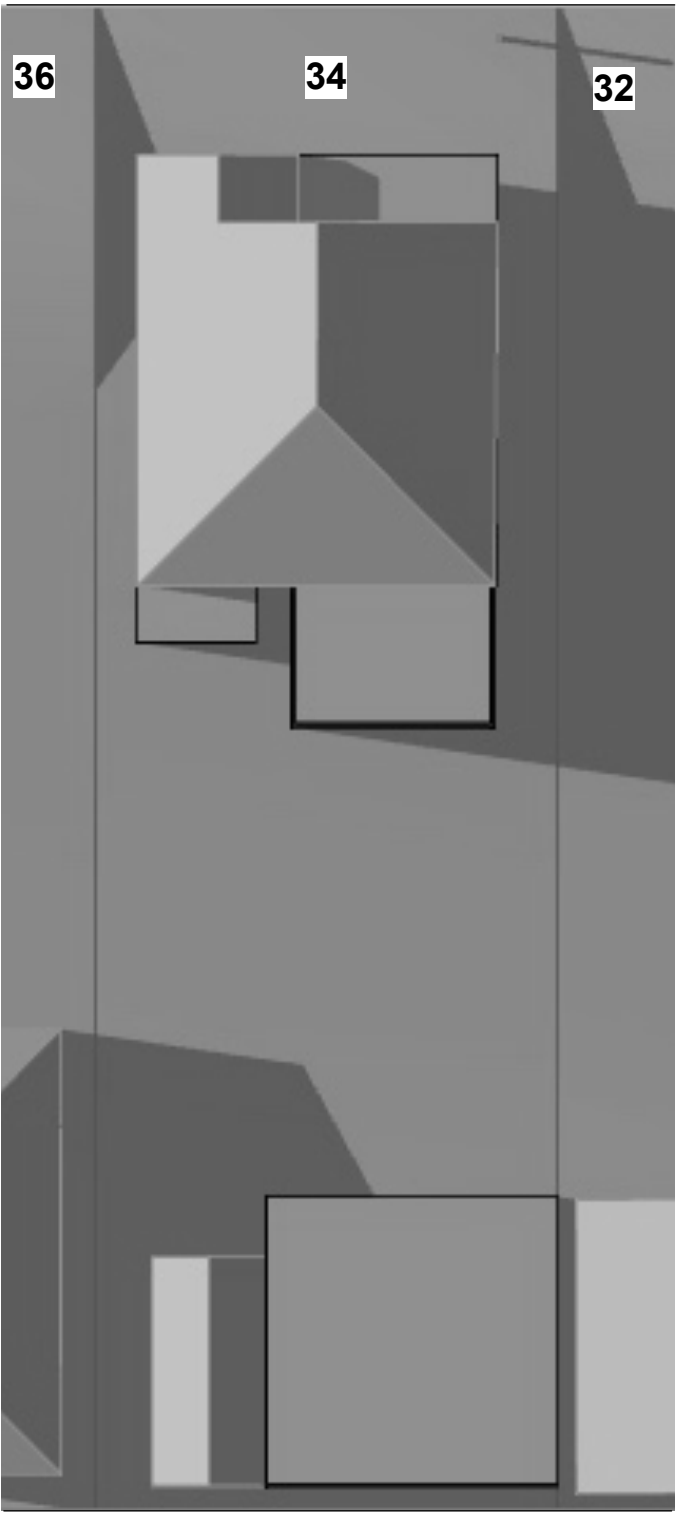


DRAINAGE RESERVE

june 1500



AMENDMENT: DATE:

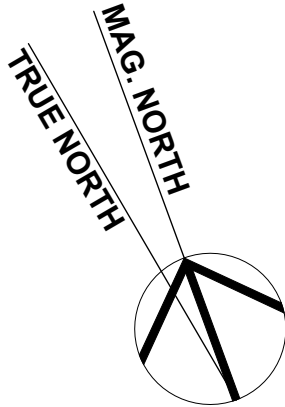

LOCATION BASED
ALTITUDE AND AZIMUTH DATA
GEOSCIENCE AUSTRALIA

THIS DRAWING SHALL BE READ IN CONJUNCTION
WITH BASIX CERTIFICATE No 1774101S

ASSOCIATED DRAWINGS:

STORMWATER:
STORMWATER ENGINEERS PL
DWG NO 030924
SEPT 2024

SURVEY:
A B STEPHENS & ASSOCIATES
REF 15086
7 OCT 2024

PROJECT:

**PROPOSED
SECONDARY DWELLING**
LOT 5 DP 900984
34 THIRD STREET,
ASHBURY 2193

DRAWING:

Existing Shadows
21 June

APPLICANT:

Mr P.Farrell

Graeme Nichols B.Arch(Hons)
M: 0412 666 1777
E: message4gn@gmail.com

TGA: CANTERBURY /BANKSTOWN STATUS: DA

SCALE: 1:100 DATE: MAR '25 NO: 24.37 SHEET: 12 OF 13 AMENDMENT: