

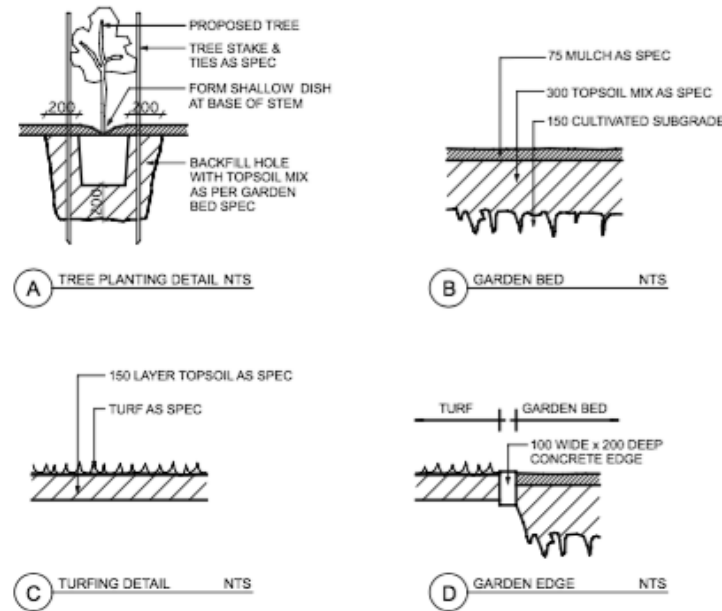


DRAINAGE RESERVE 6,095w

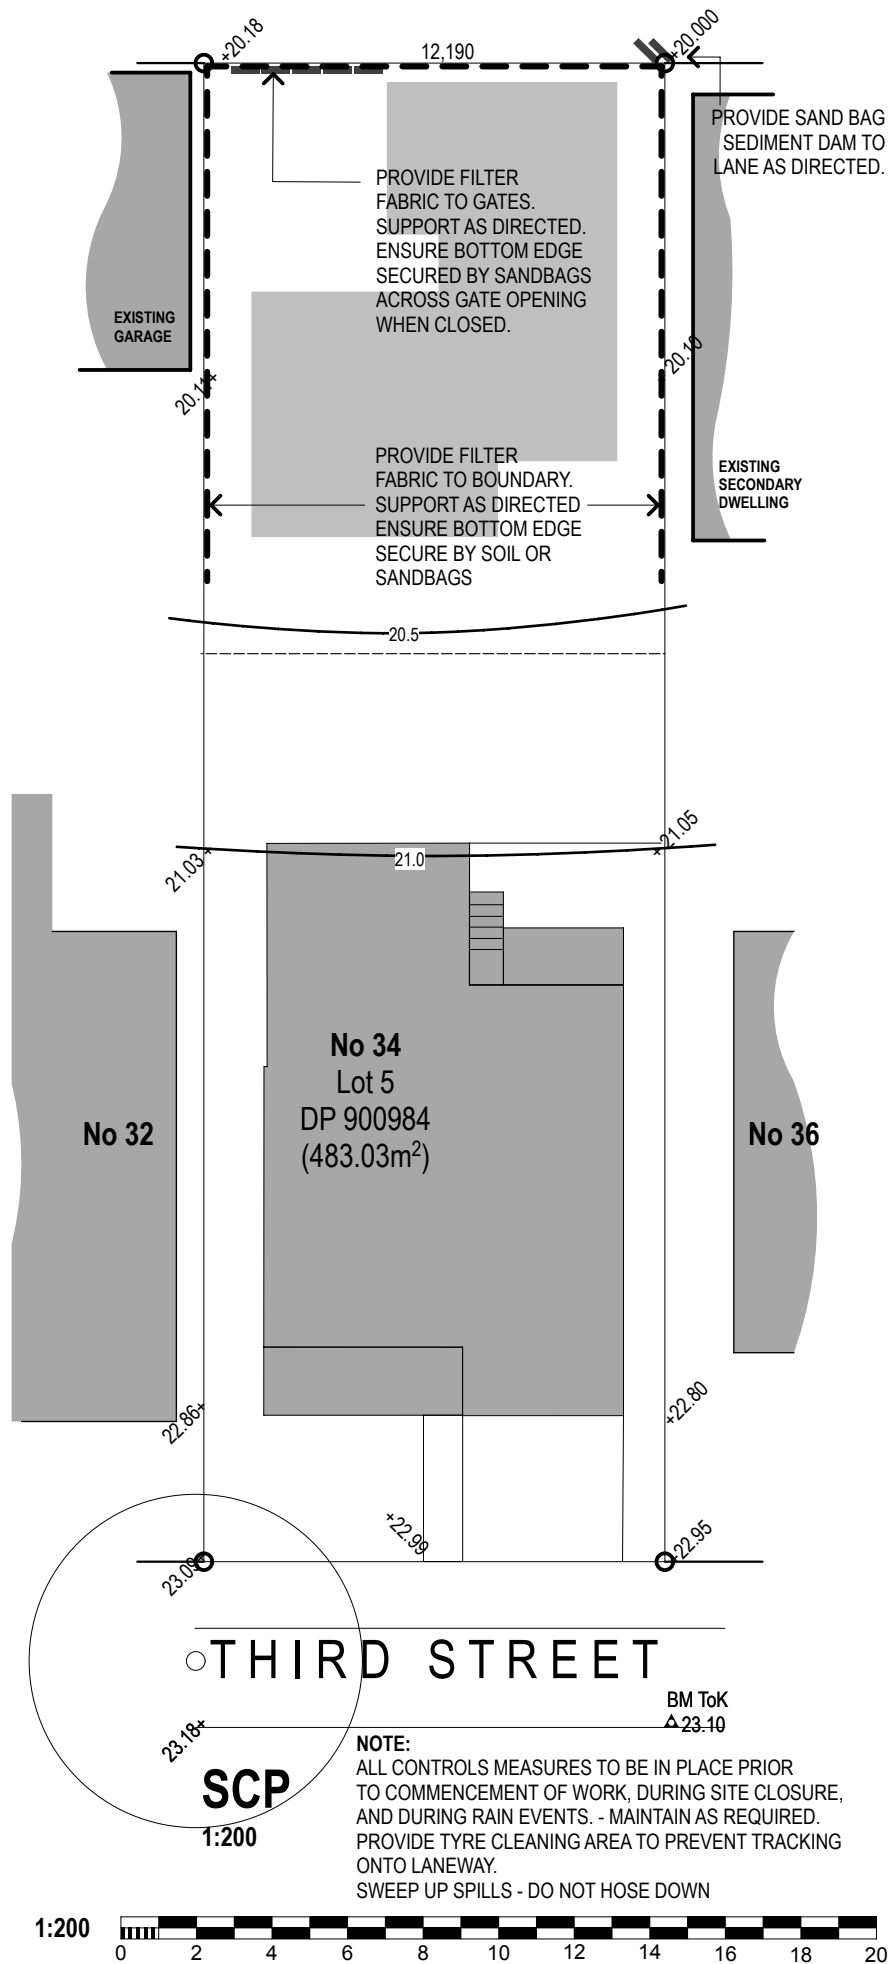


Landscaping Details

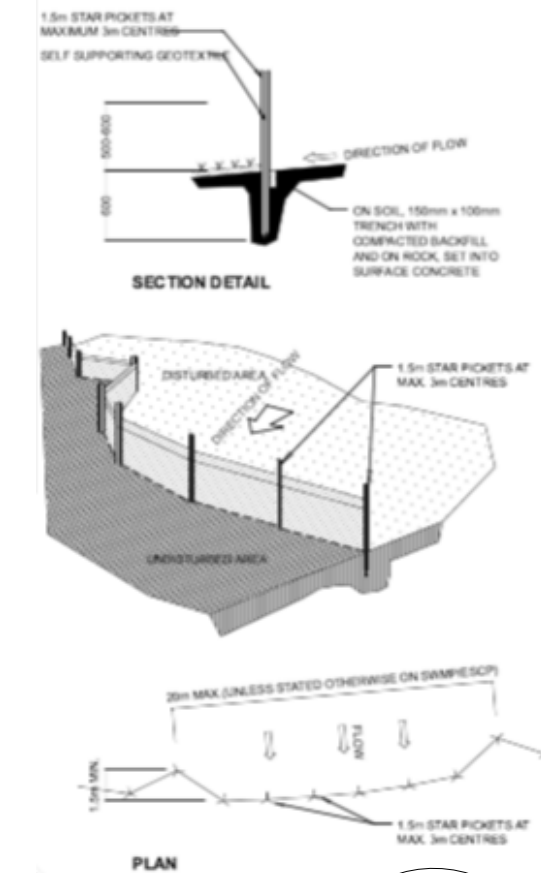


SCP Details

NTS

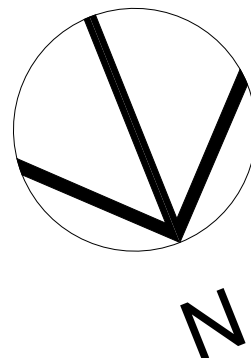

DRAINAGE RESERVE 6,095w

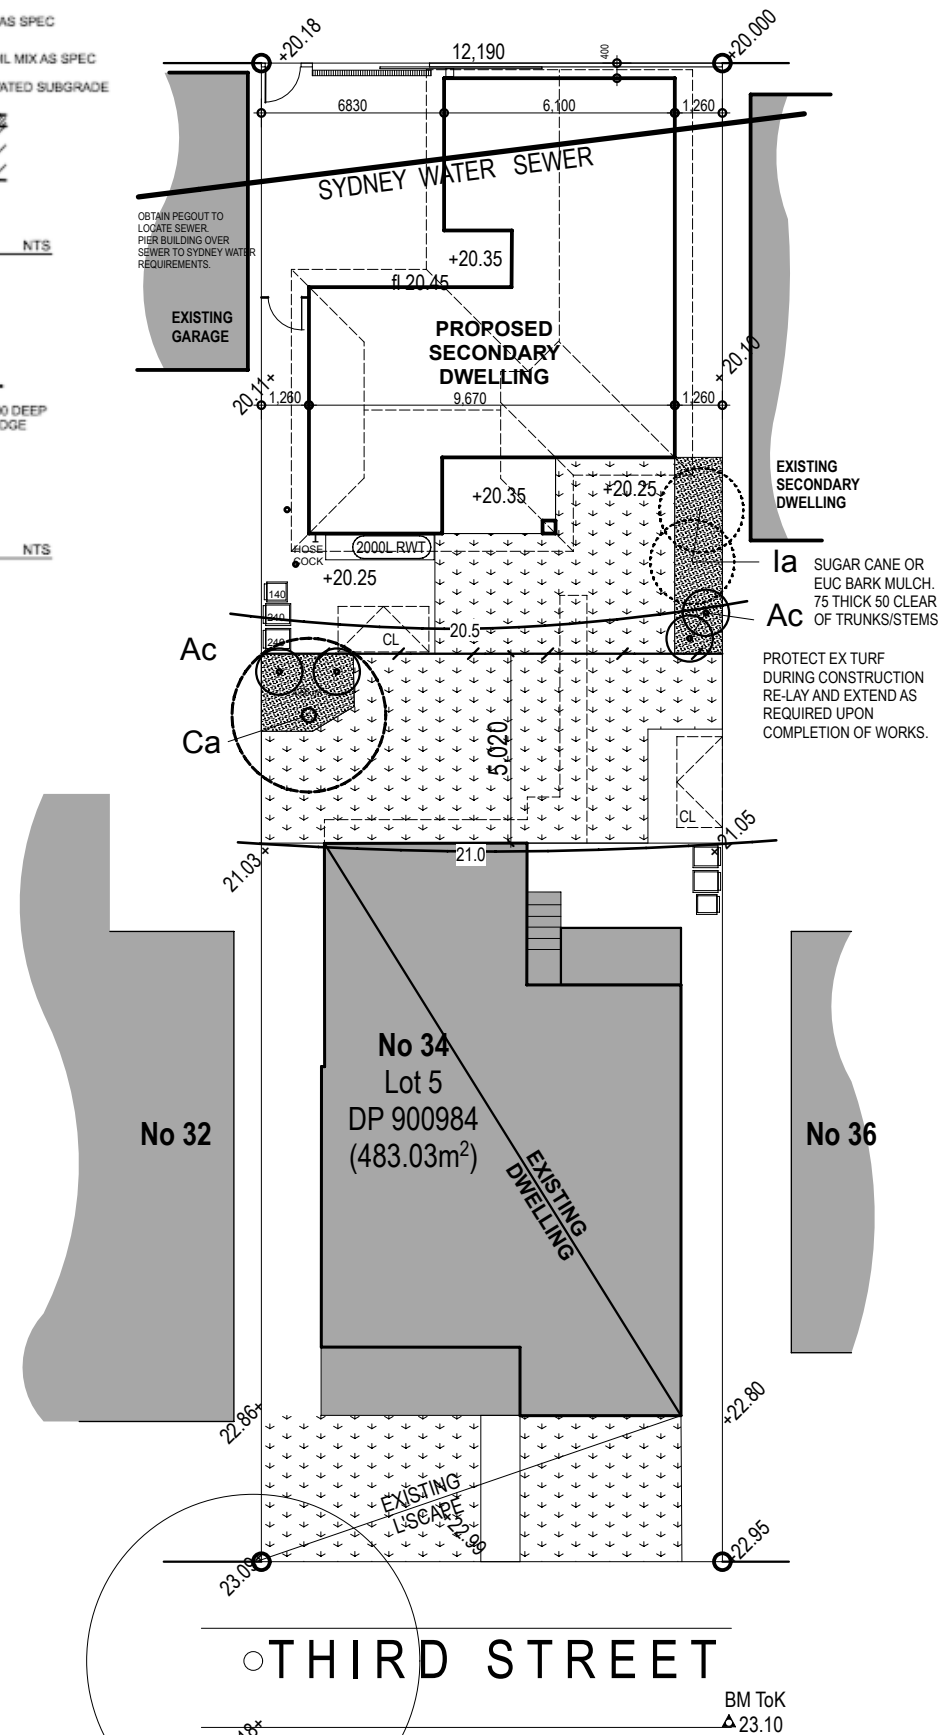

Landscaping

1:200

LANDSCAPE SCHEDULE					
SYMBOL	BOTANICAL NAME	COMMON NAME	MATURE SIZE	QUANTITY	SIZE
Ca	CALLITRIS australis	PORT JACKSON PINE	8.0 x 4.0	1	25L
1a	INDIGOFERA australis	AUSTRALIAN INDIGO	3.0 x 2.0	2	200Ø
Ac	ALPINA caerulea	NATIVE GINGER	2.0 x 1.0	3	200Ø

SELECTION FROM MACQUARIE UNIVERSITY 'WHICH PLANT WHERE' GROUP - DROUGHT RESISTANT

A3

AMENDMENT	DATE

THIS DRAWING SHALL BE READ IN CONJUNCTION WITH BASIX CERTIFICATE No 1774101S

ASSOCIATED DRAWINGS:

STORMWATER:
STORMWATER ENGINEERS PL
DWG NO 030924
SEPT 2024

SURVEY:
A B STEPHENS & ASSOCIATES
REF 15086
7 OCT 2024

PROJECT:

PROPOSED SECONDARY DWELLING
LOT 5 DP 900984
34 THIRD STREET,
ASHBURY 2193

DRAWING:

SCP
LANDSCAPING

APPLICANT:

Mr P.Farrell

Graeme Nichols B.Arch(Hons)
M: 0412 666 1777
E: message4gn@gmail.com

TGA:

CANTERBURY /BANKSTOWN DA

SCALE: DATE: NO: SHEET: AMENDMENT:
1:100 MAR '25 24.37 6 OF 13