



AMENDMENT:	DATE:

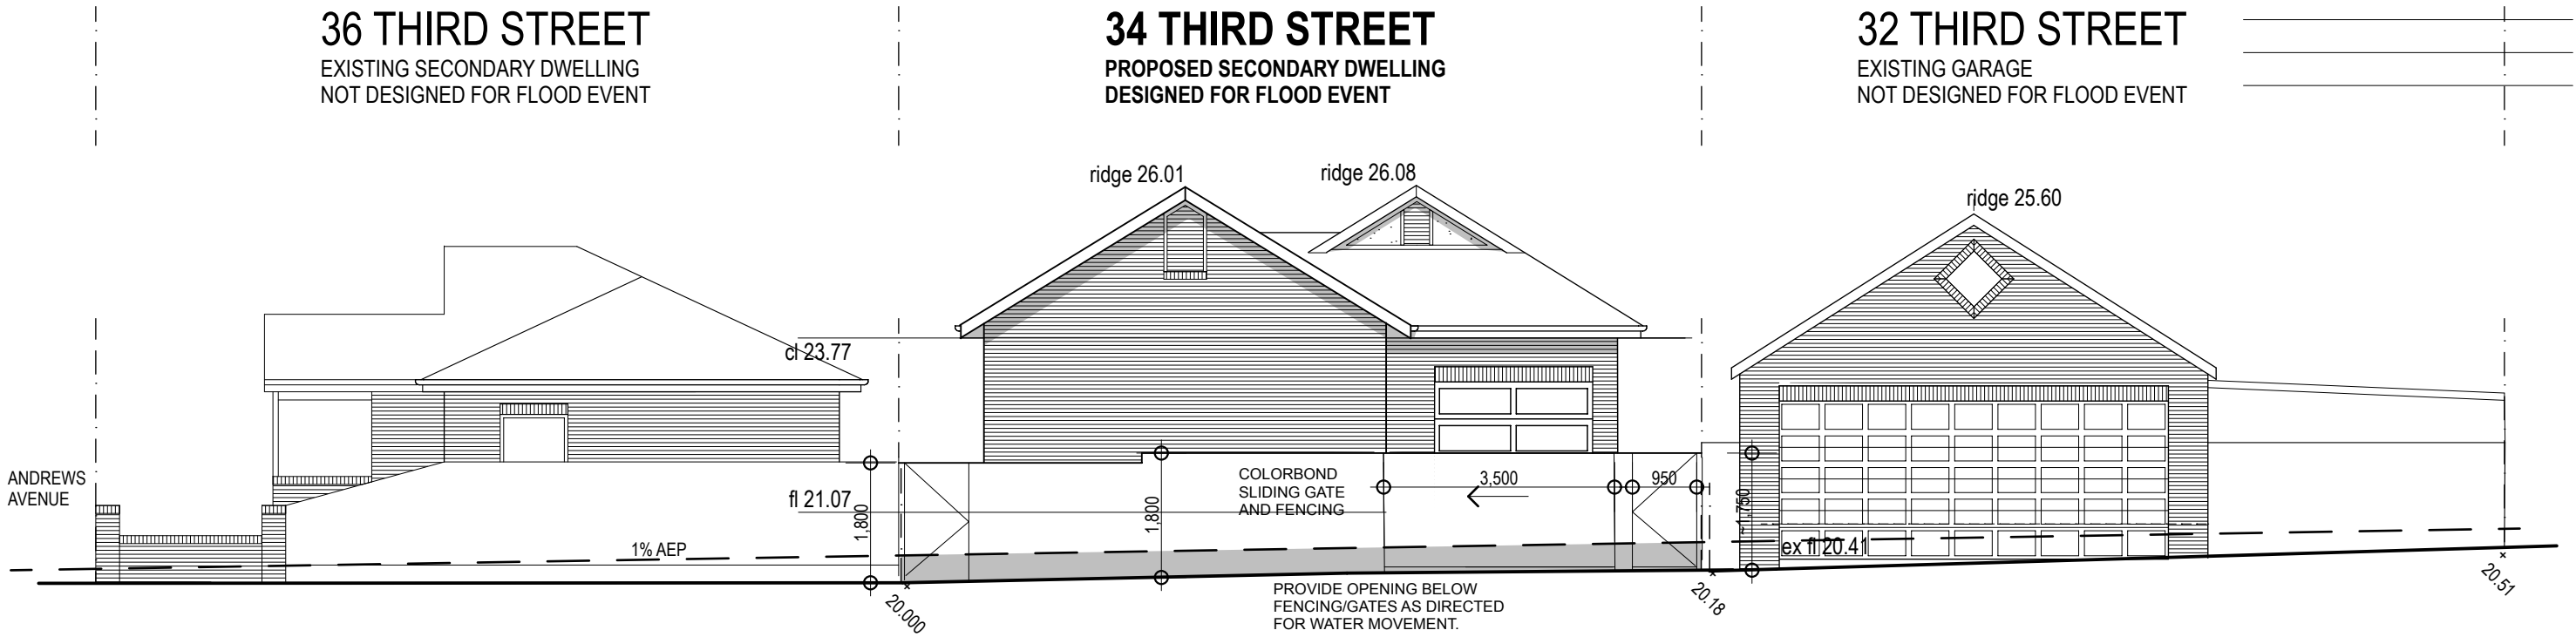

Street Elevation
ELEVATION FACING LANEWAY
1:100

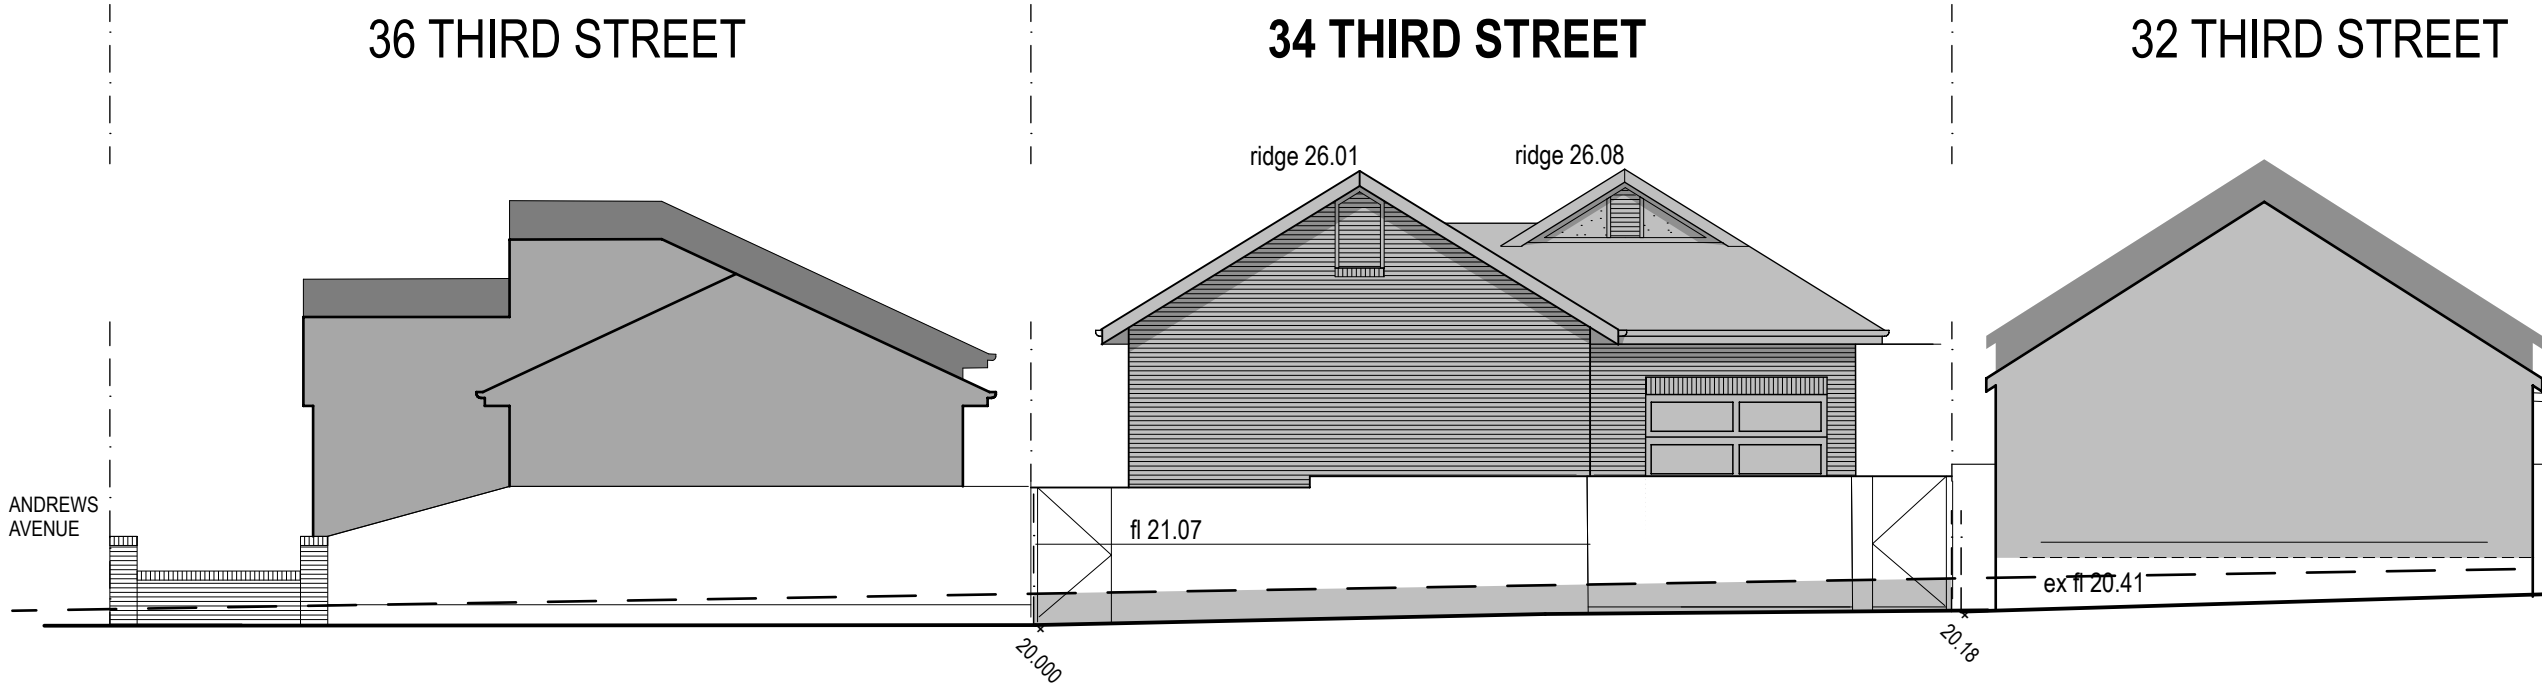

Street Elevation
SHOWING IMPACT OF FLOOD DESIGN
ON HEIGHT OF STRUCTURES FACING
DRAINAGE EASEMENT
1:100

THIS DRAWING SHALL BE READ IN CONJUNCTION
WITH BASIX CERTIFICATE No 1774101S

ASSOCIATED DRAWINGS:

STORMWATER:
STORMWATER ENGINEERS PL
DWG NO 030924
SEPT 2024

SURVEY:
A B STEPHENS & ASSOCIATES
REF 15086
7 OCT 2024

PROJECT:

**PROPOSED
SECONDARY DWELLING**
LOT 5 DP 900984
34 THIRD STREET,
ASHBURY 2193

DRAWING:

STREET ELEVATION

APPLICANT:

Mr P.Farrell

Graeme Nichols B.Arch(Hons)
M: 0412 666 1777
E: message4gn@gmail.com

TGA: CANTERBURY /BANKSTOWN STATUS: DA

SCALE: 1:100 DATE: MAR '25 NO: 24.37 SHEET: 5 OF 13 AMENDMENT:

