


DRAINAGE RESERVE 6,095w

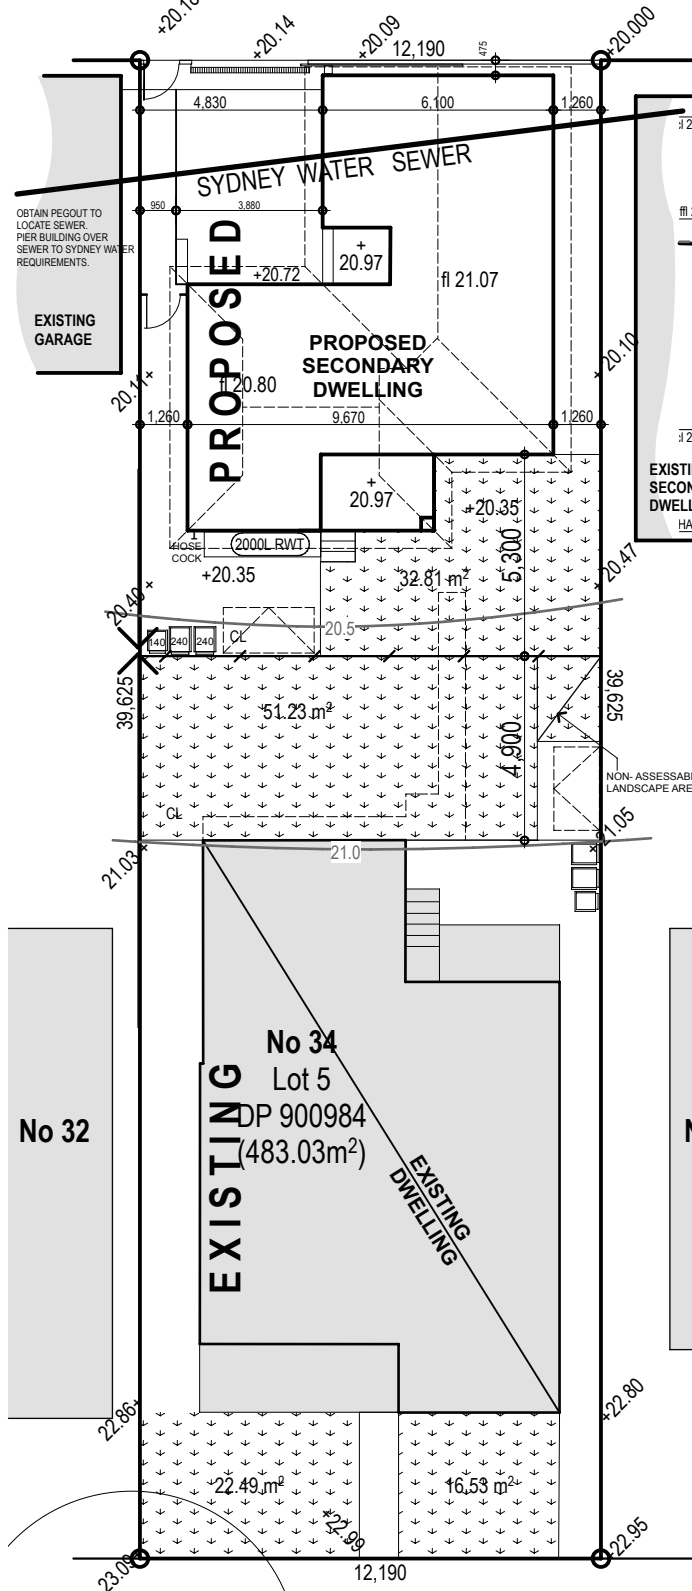


THIRD STREET

Site Plan

1:200




BM ToK
△ 23.10

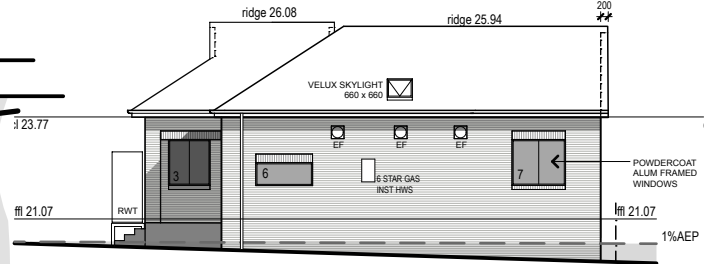


West Elevation

1:100

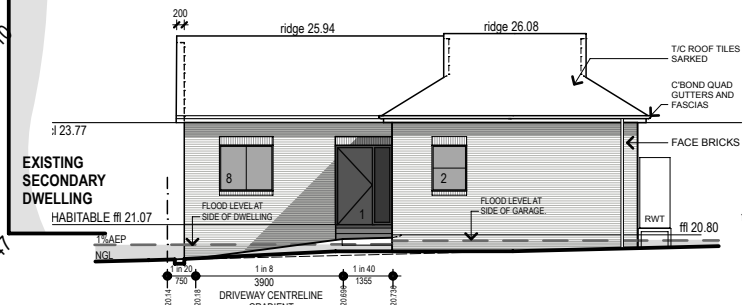


East Elevation

1:100

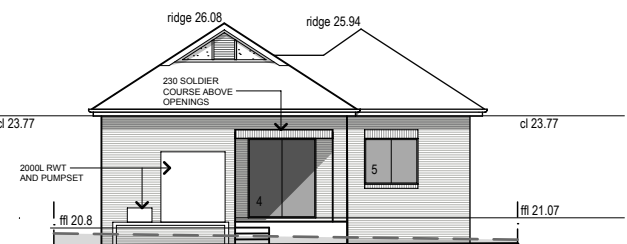


North Elevation

1:100

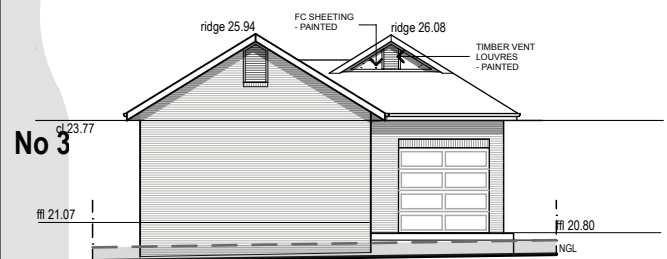

South Elevation

1:100

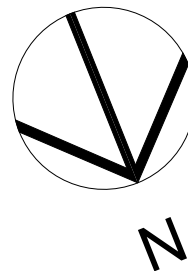

NOTIFICATION PLAN
Proposed Secondary Dwelling
 34 Third Street, Ashbury