


SITE PLAN - FENCE DETAILS

1 : 200


LOT 17 - FENCE ELEVATION 'A'

1 : 100

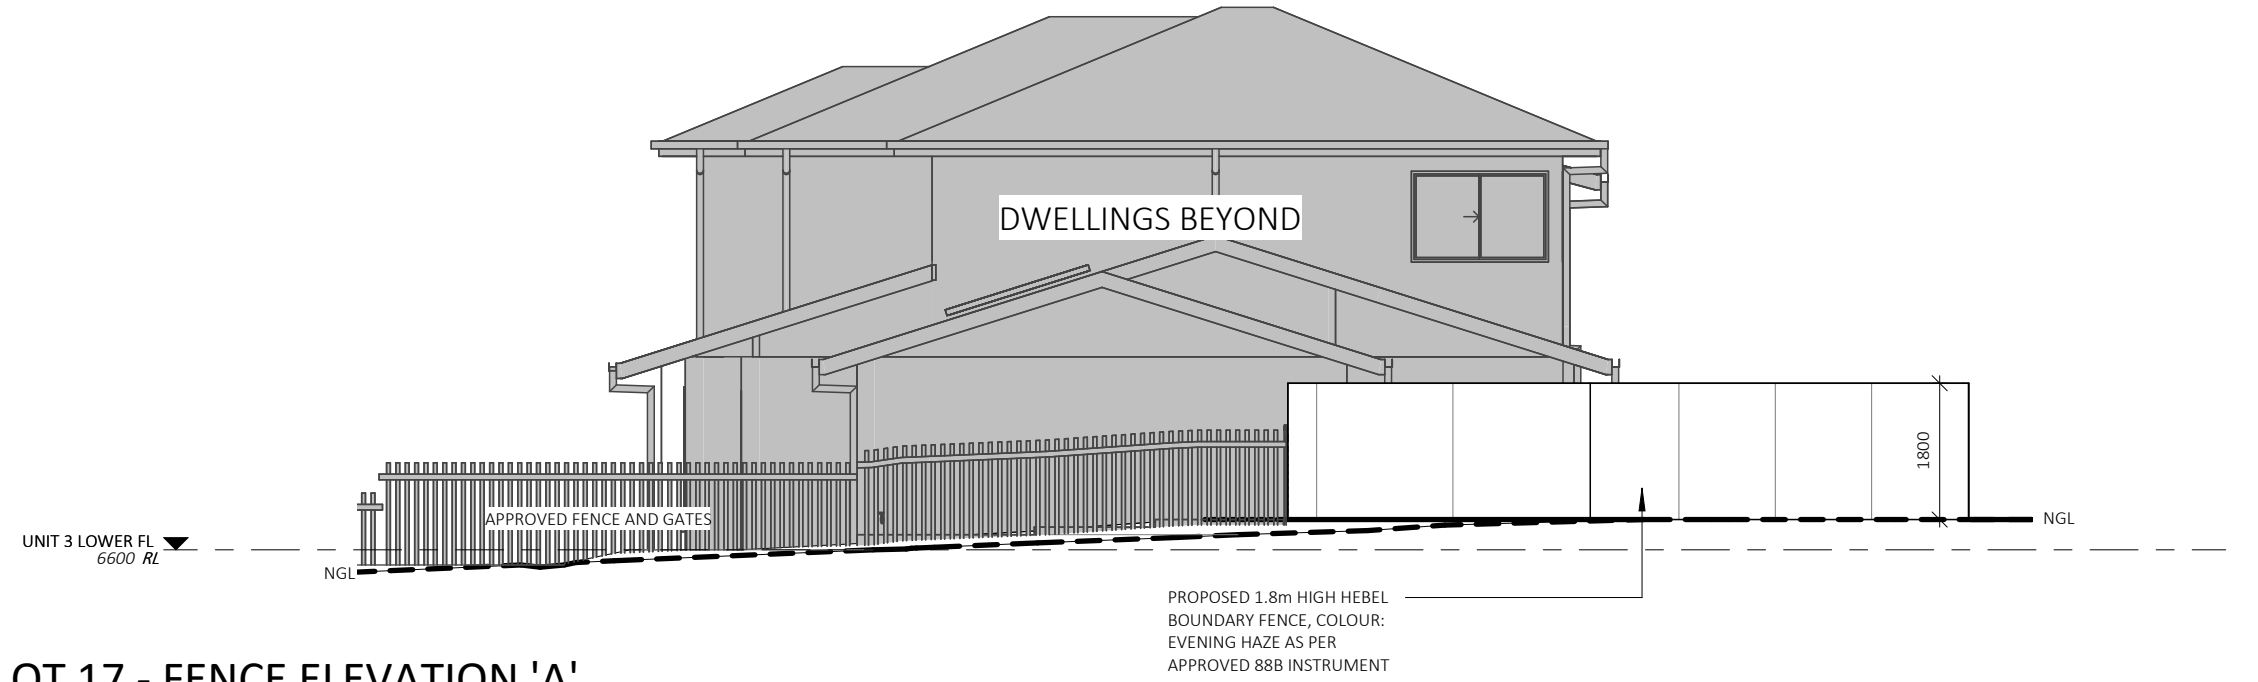

LOT 17 - FENCE ELEVATION 'B'

1 : 100

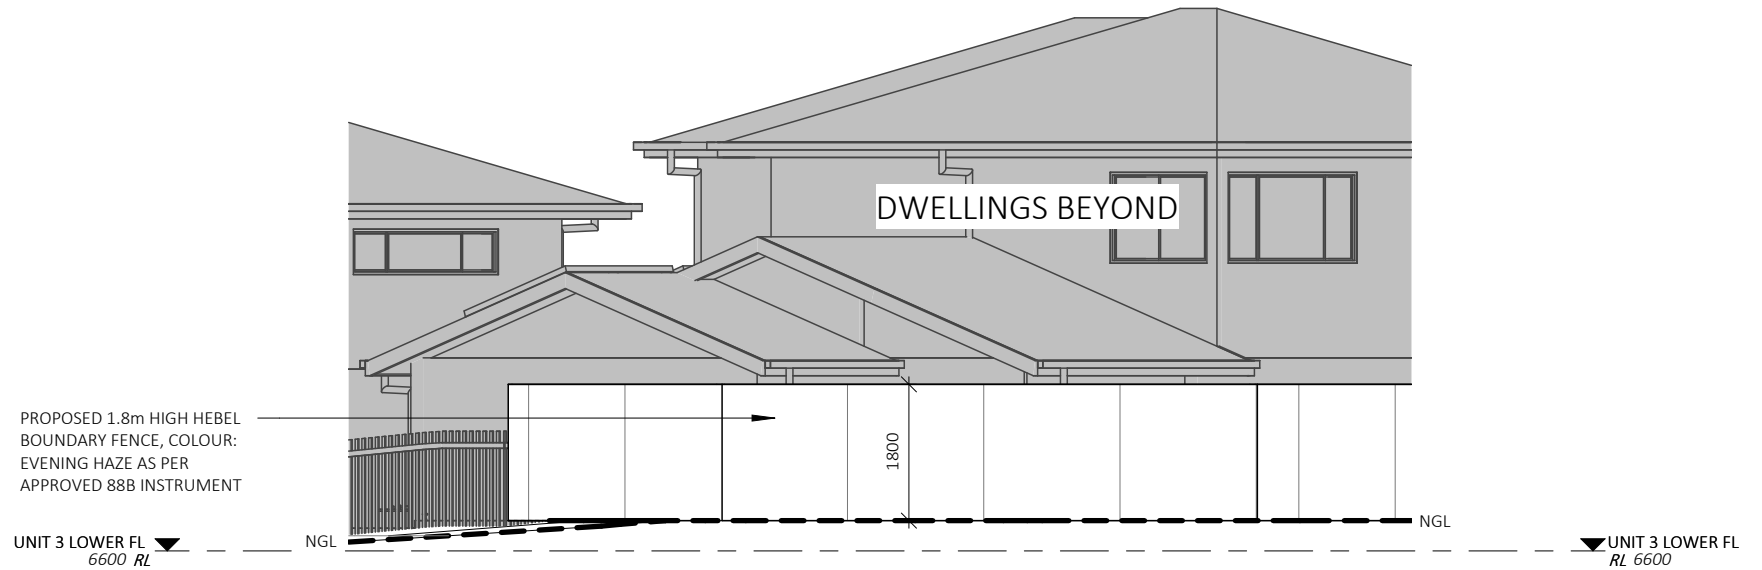

LOT 17 - FENCE ELEVATION 'C'

1 : 100

