
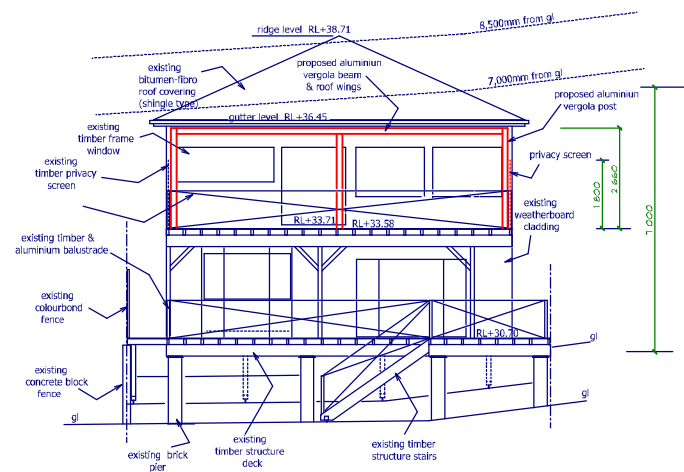
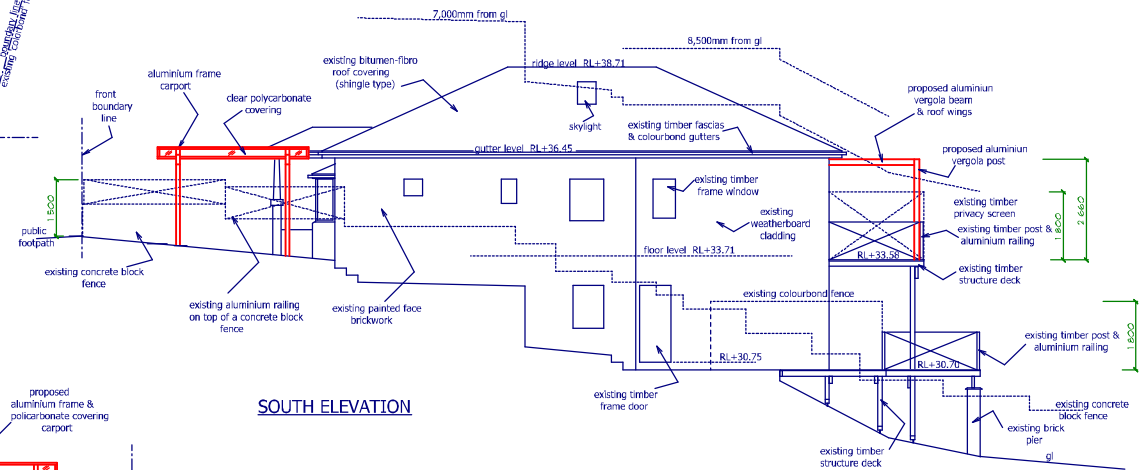
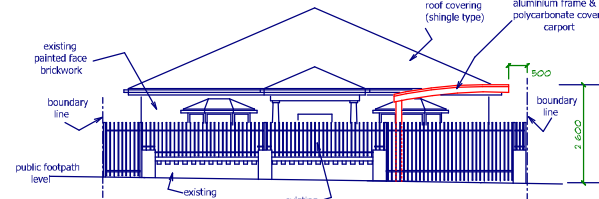
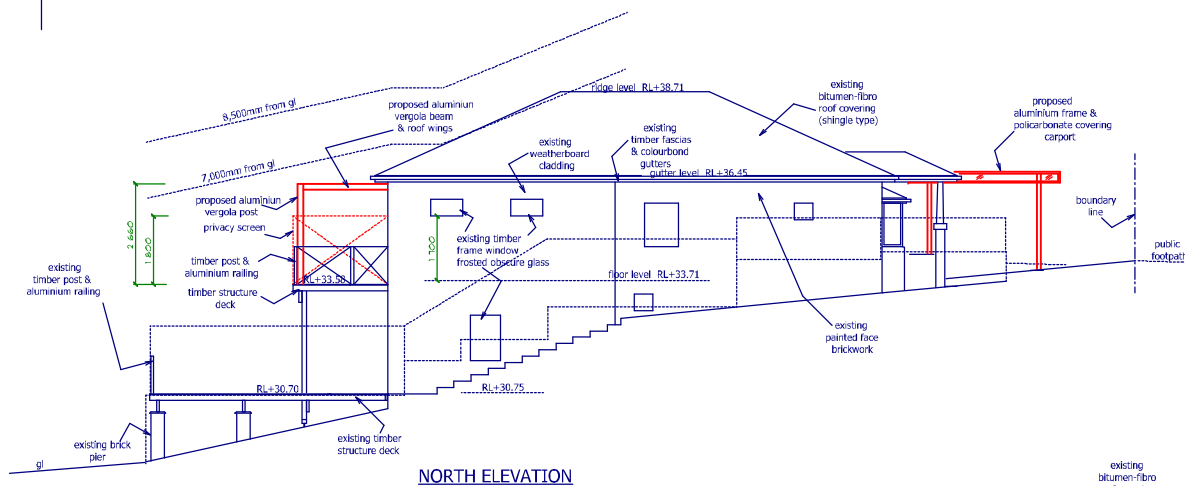


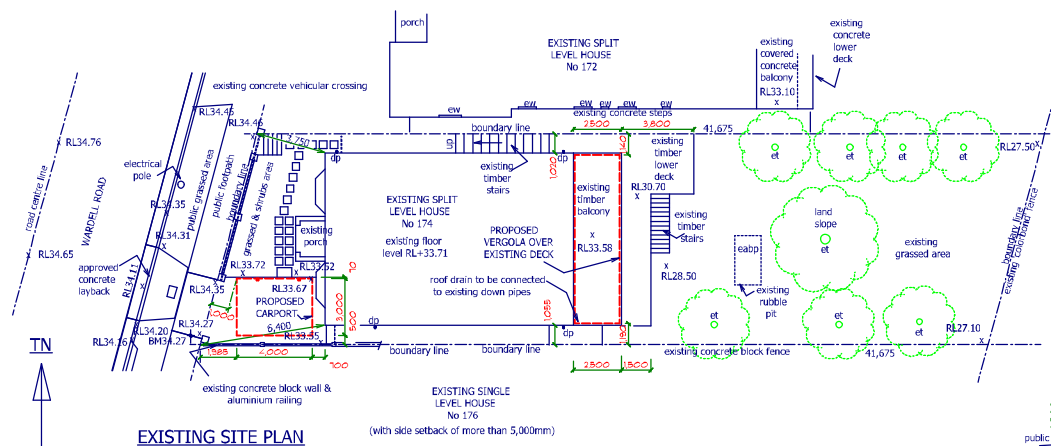

 DPM Design and Plans Pty Ltd ABN 27 743 535 732 T (02) 9558 5885 M (045) 143 9392 E dpm@outlook.com.au	REVISION	DESCRIPTION	ISSUED	PROPOSED VERGOLA & CARPORT ADDITION	AT 174 WARDELL ROAD, EARLWOOD NSW
				FOR MARIA & GREGORIO GARRIGO	TITLE NOTIFICATION DRAWINGS
			DATE APRIL / 2025	DRAWN BY GG	SCALE : 1 : 200
					SHEET : 1 OF 1
					SIZE : A4