




Roof

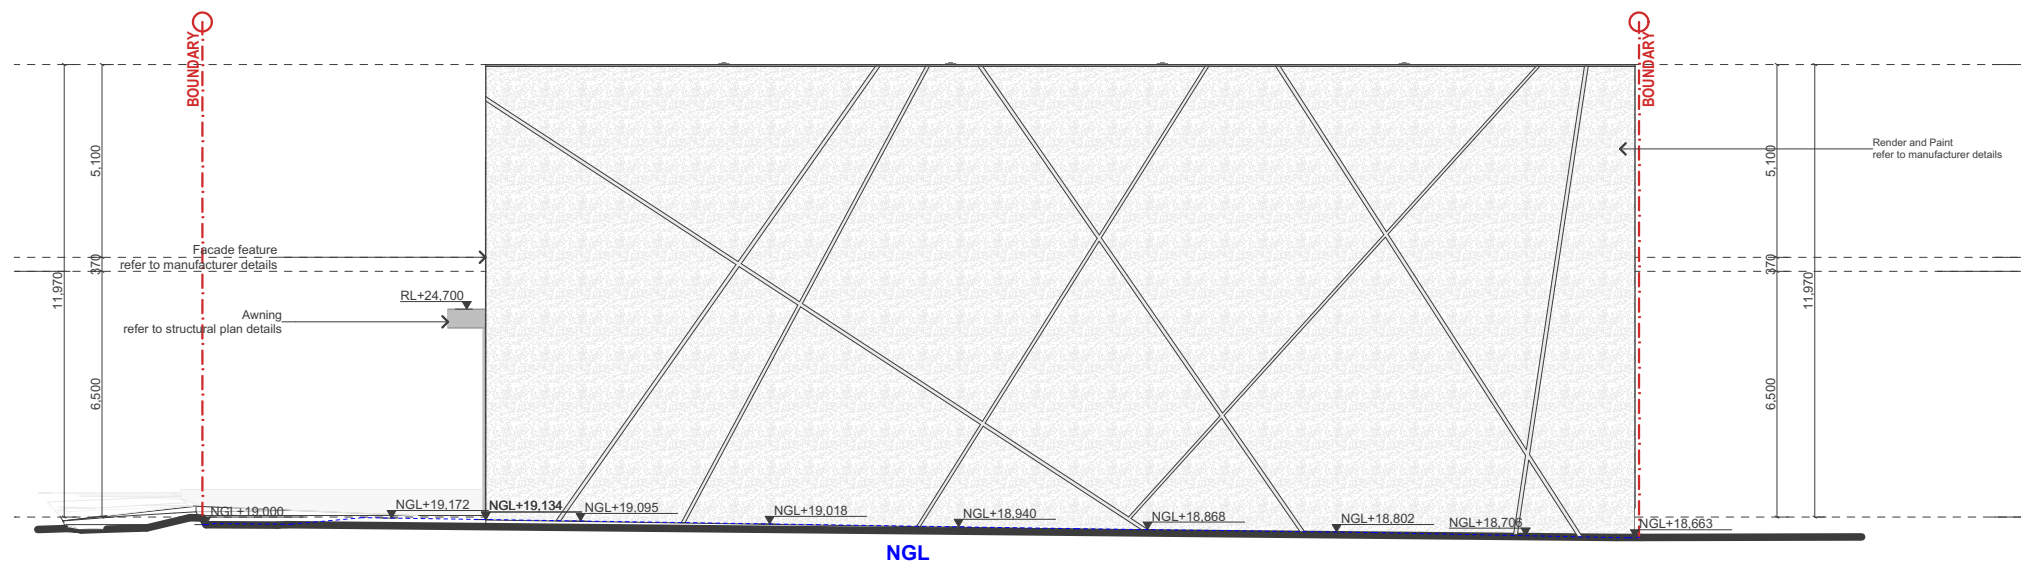


EAST

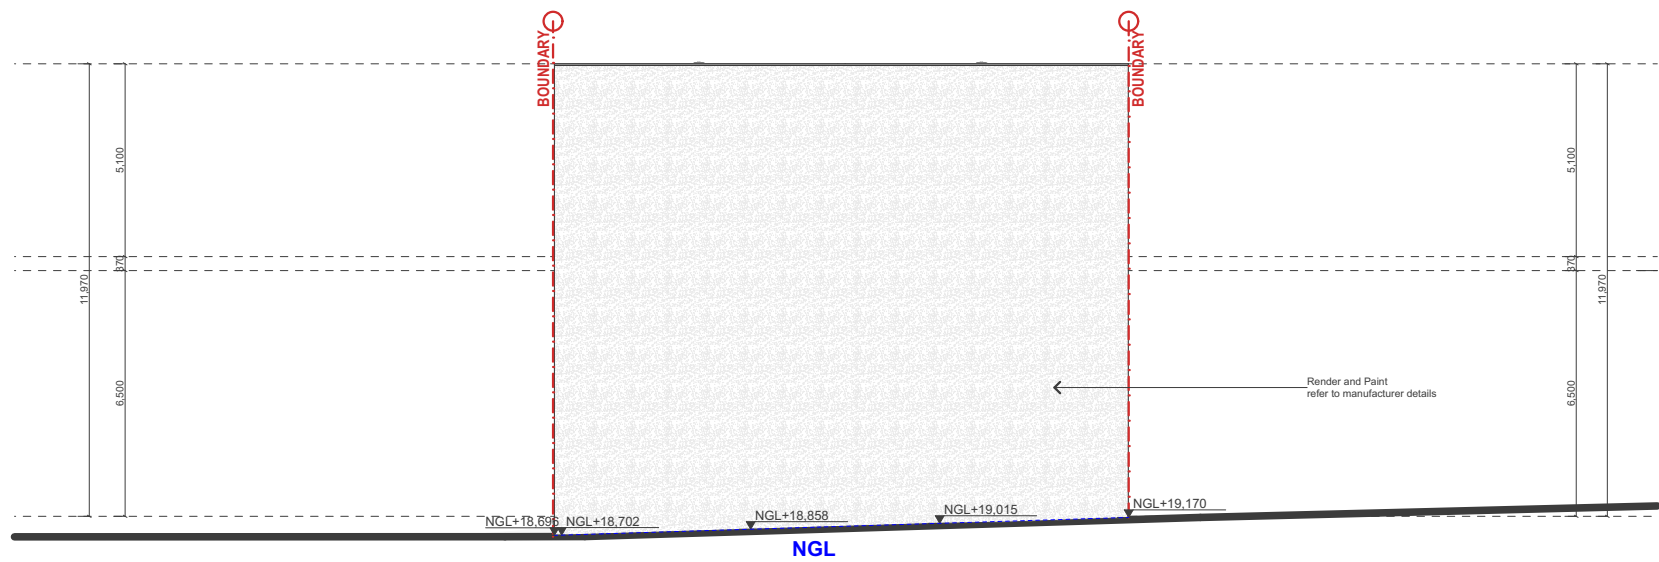

NORTH

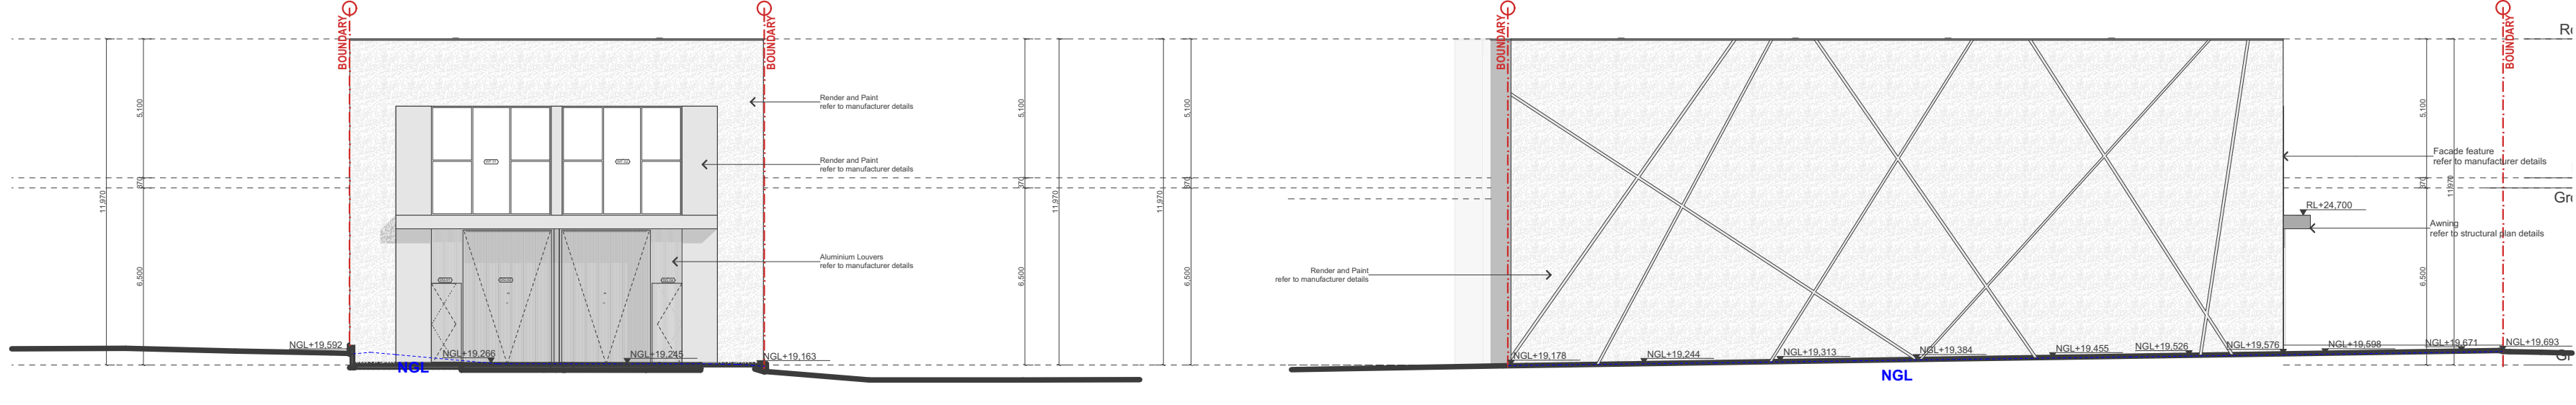

SOUTH

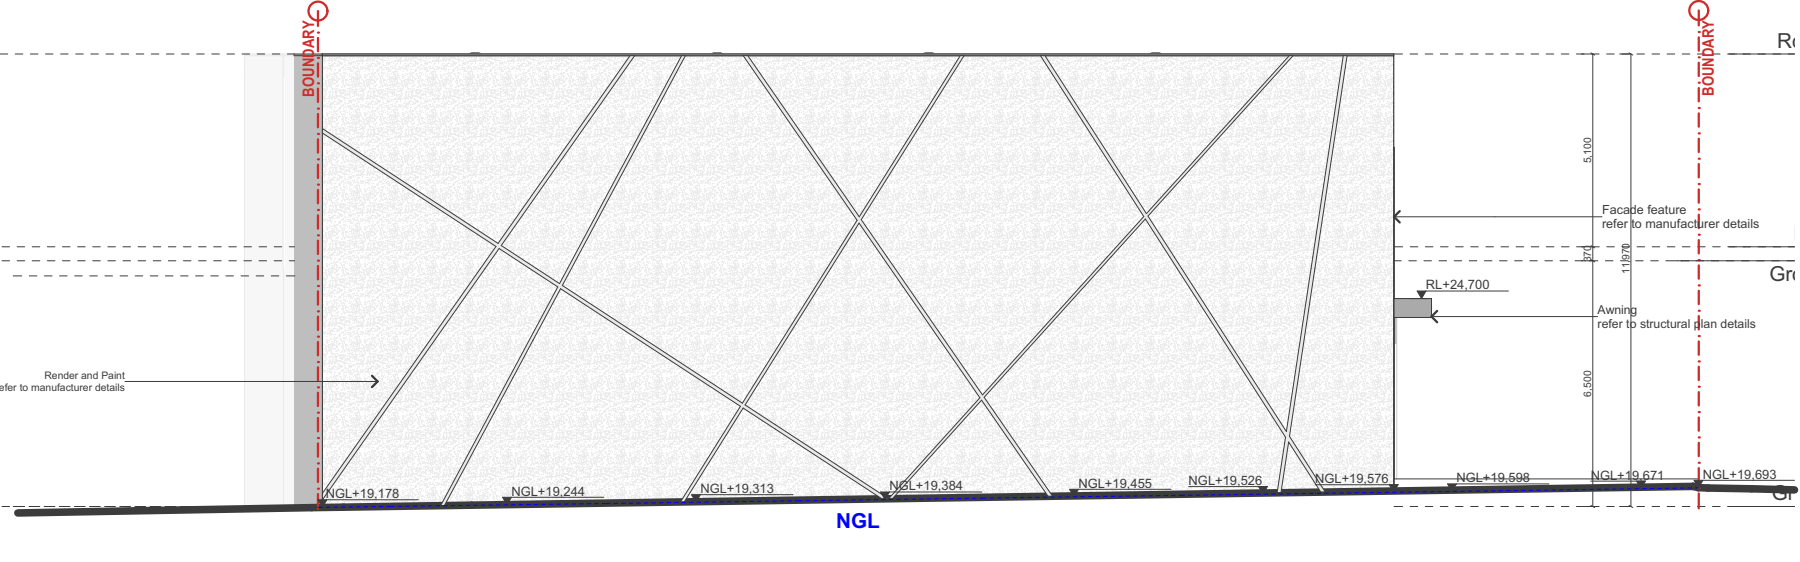

WEST




**BJ ARCHITECTS
INTERNATIONAL**
ABN 94 634 347 201 | ACN 634 347 201
A: Suite 802, Level 8/12 Help St,
Cherrybrook NSW 2007
T: 02 9068 3919
E: info@bjarchitects.com.au
W: www.bjarchitects.com.au
NSW APB # 10984

LEGEND
1. Architectural drawings shall be read in conjunction with other consultant drawings and specifications.
Any discrepancies shall be referred to BJ Architects International before proceeding with the work.
2. All dimensions and levels are in millimeters unless noted otherwise. No dimension shall be obtained by scaling the drawings.
3. All dimensions to be checked on site with any discrepancies referred to BJ Architects International before proceeding with work.
4. All work to be carried out in accordance with the requirements of the Principal Certifying Authority, current NCC & Australian Standard.
COPYRIGHT
BJ Architects International is the owner of the copyright subsisting in these drawings, plans, designs and specifications. They must not be used, reproduced or copied in whole or part without prior written consent of BJ Architects International.

**PROJECT
DEVELOPMENT APPLICATION**

86 Bryant St, Padstow NSW 2211

**PROJECT NO
24017**

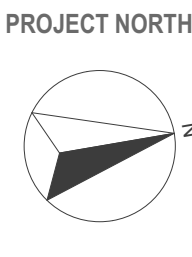

AMENDMENTS
NO. REVISION
A DA APPLICATION

BY DATE
QY 2025.04.03

**DRAWING
Additional Info - Notificaion Plan**
SCALE
1:50 @A1
Copyright BJ Architects International. All rights reserved.

**DRAWING NO
A508**
**ISSUE
A**

**FOR DEVELOPMENT APPLICATION
NOT FOR CONSTRUCTION
ISSUE DATE: 2025.04.03**