



east
(FARM STREET)

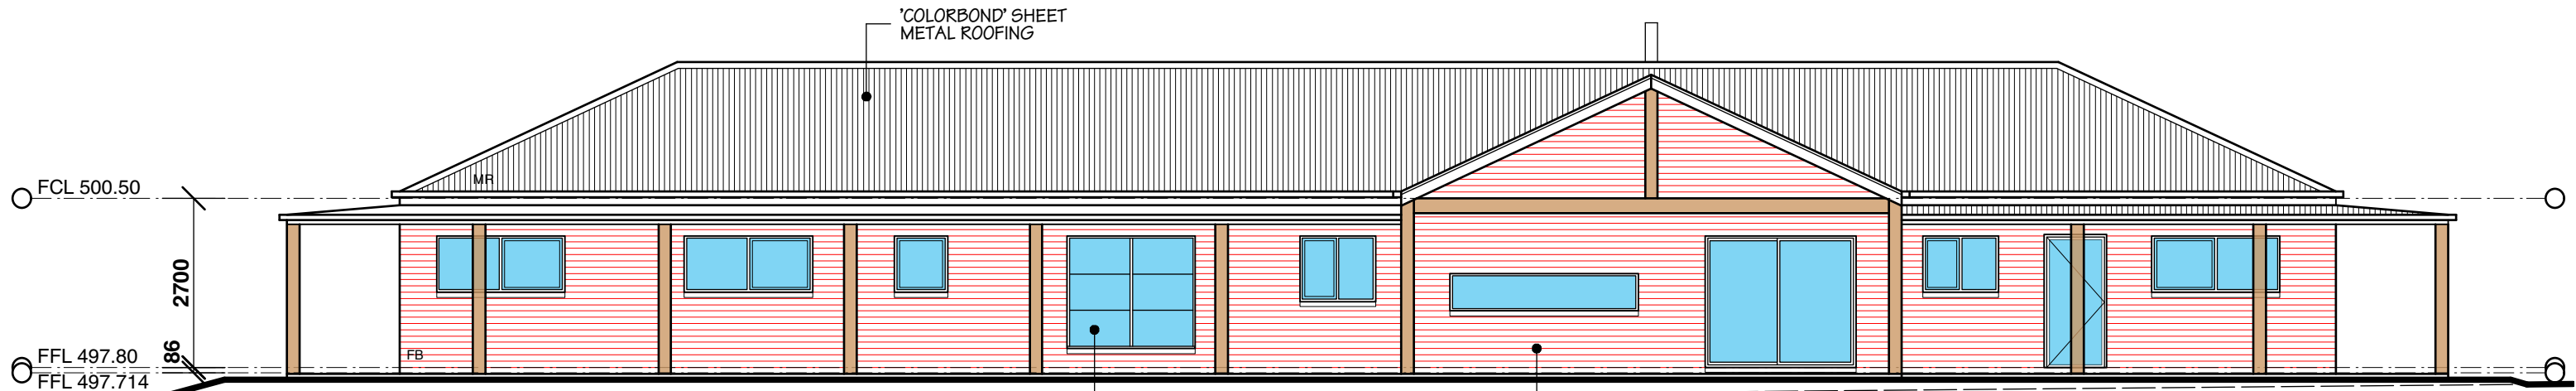


west
ELEVATION

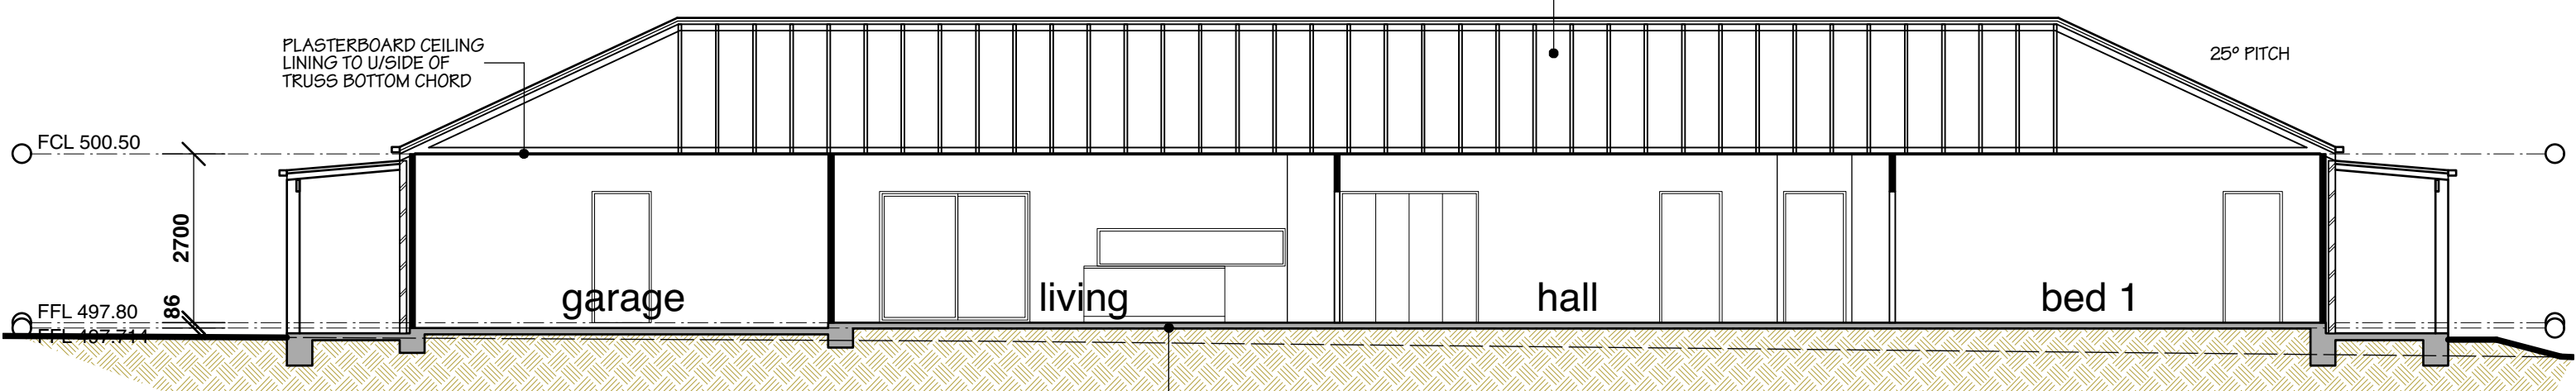

section AA






DESIGN MATTERS
BUILDING DESIGNERS
MOBILE: 0820 112 882
EMAIL: DESIGNMATTERS@OPTUSDESIGN.COM.AU

All dimensions and floor areas are to be verified by the Builder prior to the commencement of any building work.
Any discrepancies are to be brought to the attention of the designer.
Levels shown are approximate unless accompanied by reduced levels.
Figured dimensions must be taken in preference to scaling.
All boundary clearances must be verified by the surveyor prior to the commencement of any building work.
Where engineering drawings are required such must take preference to this drawing.
All services to be located and verified by the Builder with relevant authorities before any building work commences.
Copyright: This design and the associated documents is subject to copyright laws and may not be reproduced in any form without written consent from Design Matters.

Issue	Date	Revision / Submission
A	29/04/2025	Issued for Development Application

PROPOSED DWELLING
AT LOT 2, DP 1313286
117 FARM STREET, BOOROWA NSW 2586
FOR MR BAIRD

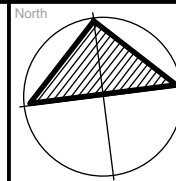

North

Job Number 24.11	Drawn MS	Sheet No 06
Scale 1:100	Paper Size A3 Sheet	No. of Sheets
Date 29 April 2025		08
Drawing Title Elevations		Issue A