



north

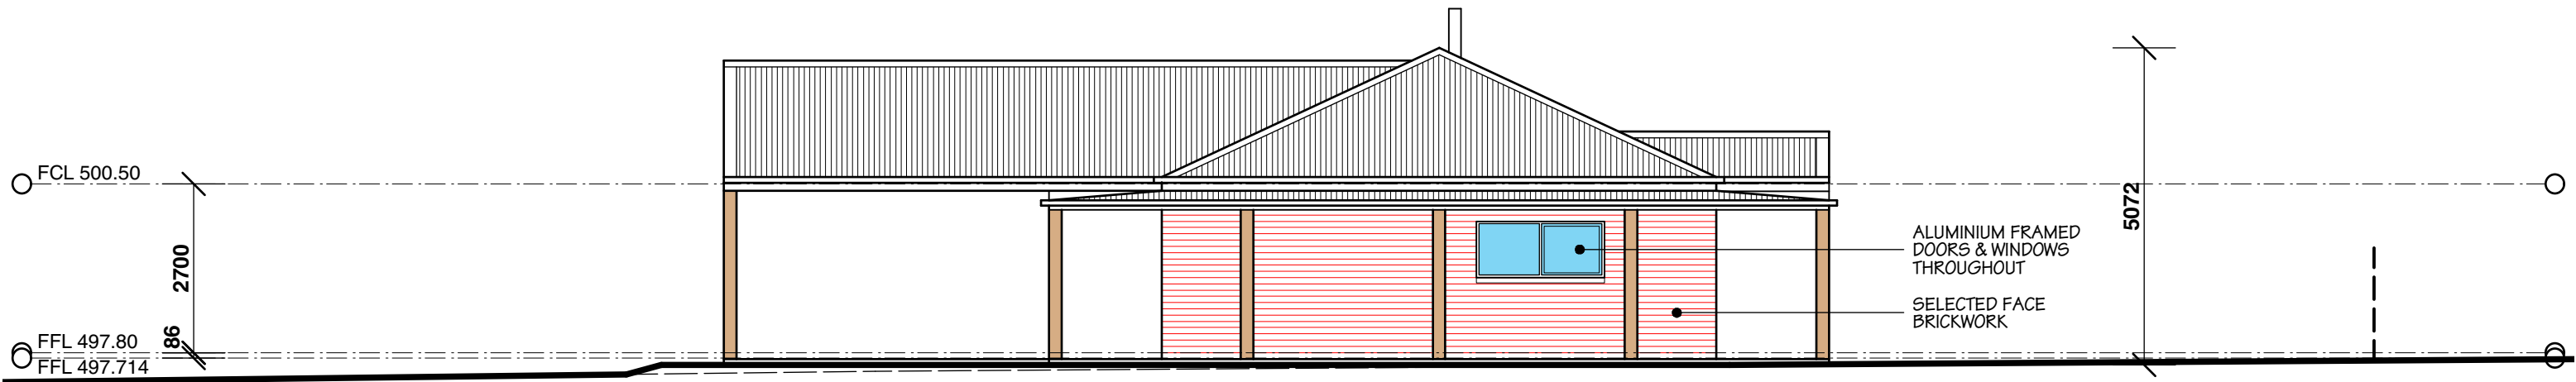

south
ELEVATION

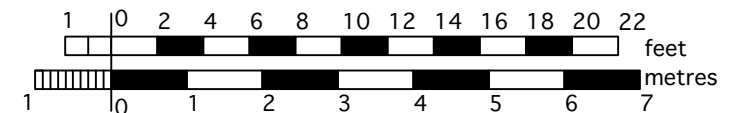

 <p>DESIGN MATTERS BUILDING DESIGNERS MOBILE: 0843 112 002 EMAIL: DESIGNMATTERS@PULSEDESIGN.COM.AU</p>	<p>All dimensions and floor areas are to be verified by the Builder prior to the commencement of any building work. Any discrepancies are to be brought to the attention of the designer. Levels shown are approximate unless accompanied by reduced levels. Figured dimensions must be taken in preference to scaling. All boundary clearances must be verified by the surveyor prior to the commencement of any building work. Where engineering drawings are required such must take preference to this drawing. All services to be located and verified by the Builder with relevant authorities before any building work commences. Copyright: This design and the associated documents is subject to copyright laws and may not be reproduced in any form without written consent from Design Matters.</p>	<table><tr><th>Issue</th><th>Date</th><th>Revision / Submission</th></tr><tr><td>A</td><td>29/04/2025</td><td>Issued for Development Application</td></tr><tr><td> </td><td> </td><td> </td></tr></table>	Issue	Date	Revision / Submission	A	29/04/2025	Issued for Development Application				<p>PROPOSED DWELLING AT LOT 2, DP 1313286 117 FARM STREET, BOOROWA NSW 2586 FOR MR BAIRD</p>		<table><tr><td>Job Number 24.11</td><td>Drawn MS</td><td>Sheet No 07</td></tr><tr><td>Scale 1:100</td><td>Paper Size A3 Sheet</td><td>No. of Sheets 08</td></tr><tr><td>Date 29 April 2025</td><td colspan="2"> </td></tr></table>	Job Number 24.11	Drawn MS	Sheet No 07	Scale 1:100	Paper Size A3 Sheet	No. of Sheets 08	Date 29 April 2025		
		Issue	Date	Revision / Submission																			
		A	29/04/2025	Issued for Development Application																			
Job Number 24.11	Drawn MS	Sheet No 07																					
Scale 1:100	Paper Size A3 Sheet	No. of Sheets 08																					
Date 29 April 2025																							
		Drawing Title Elevations	Issue A																				