
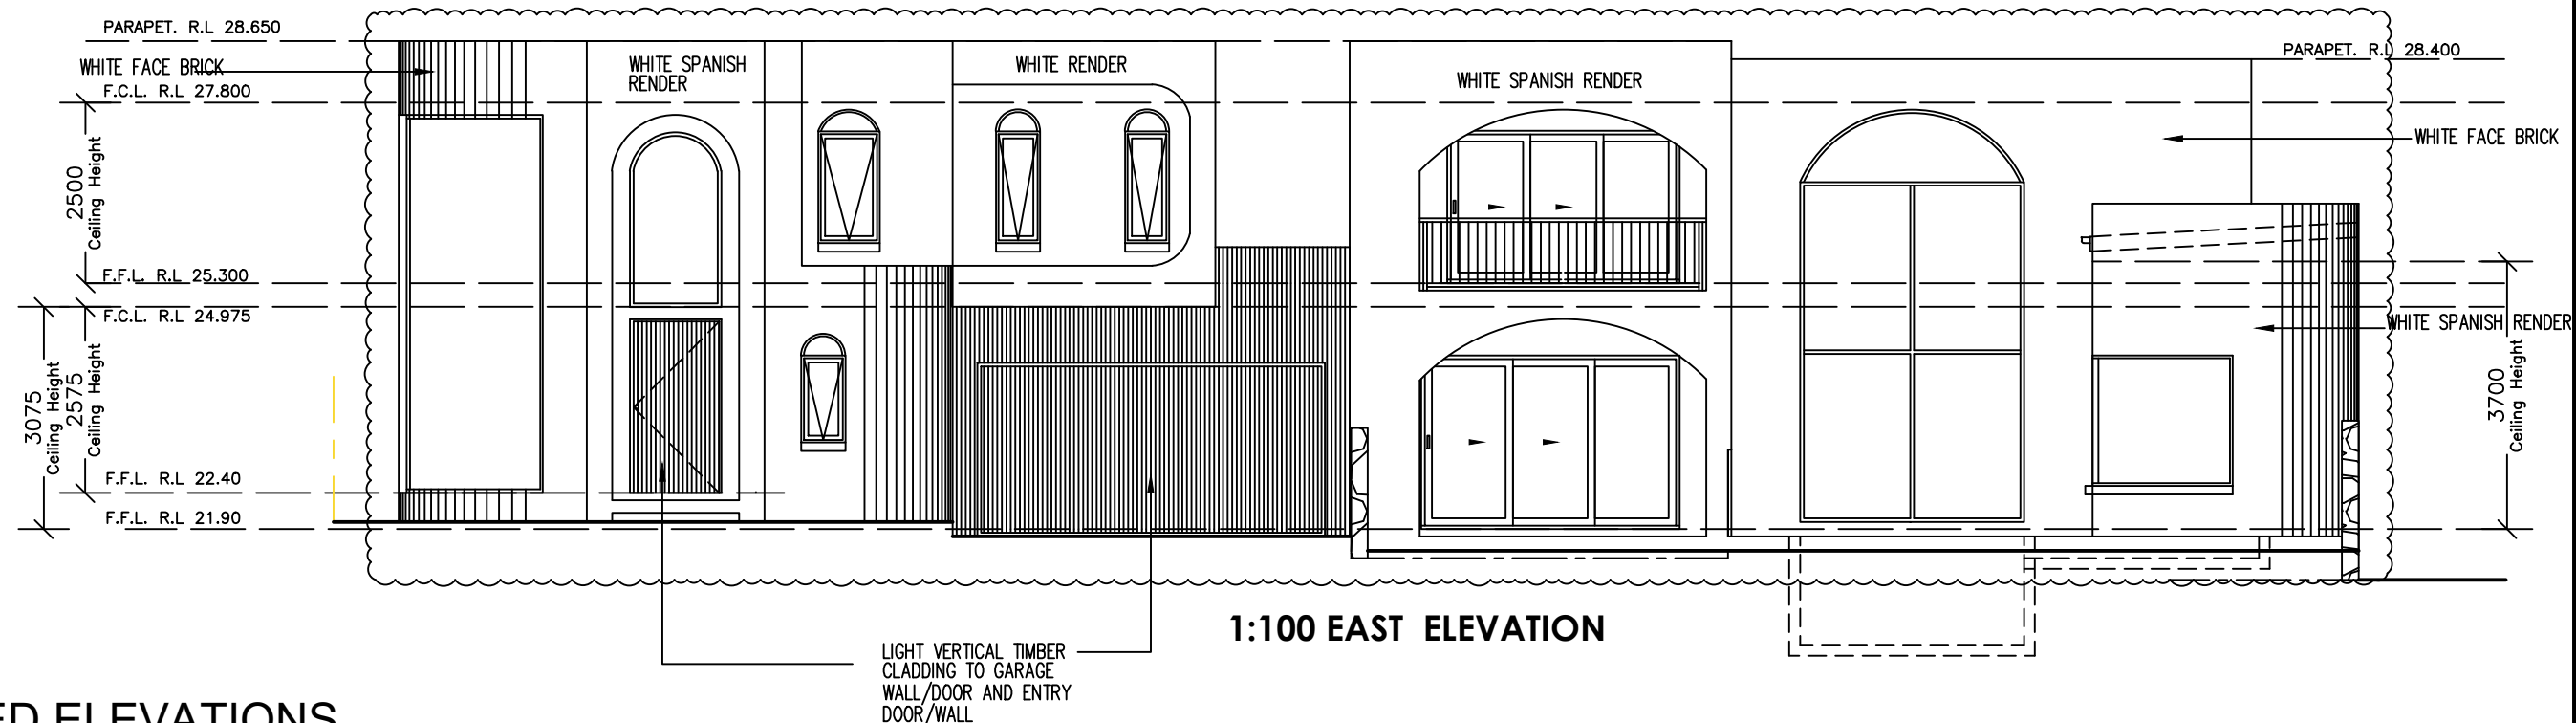


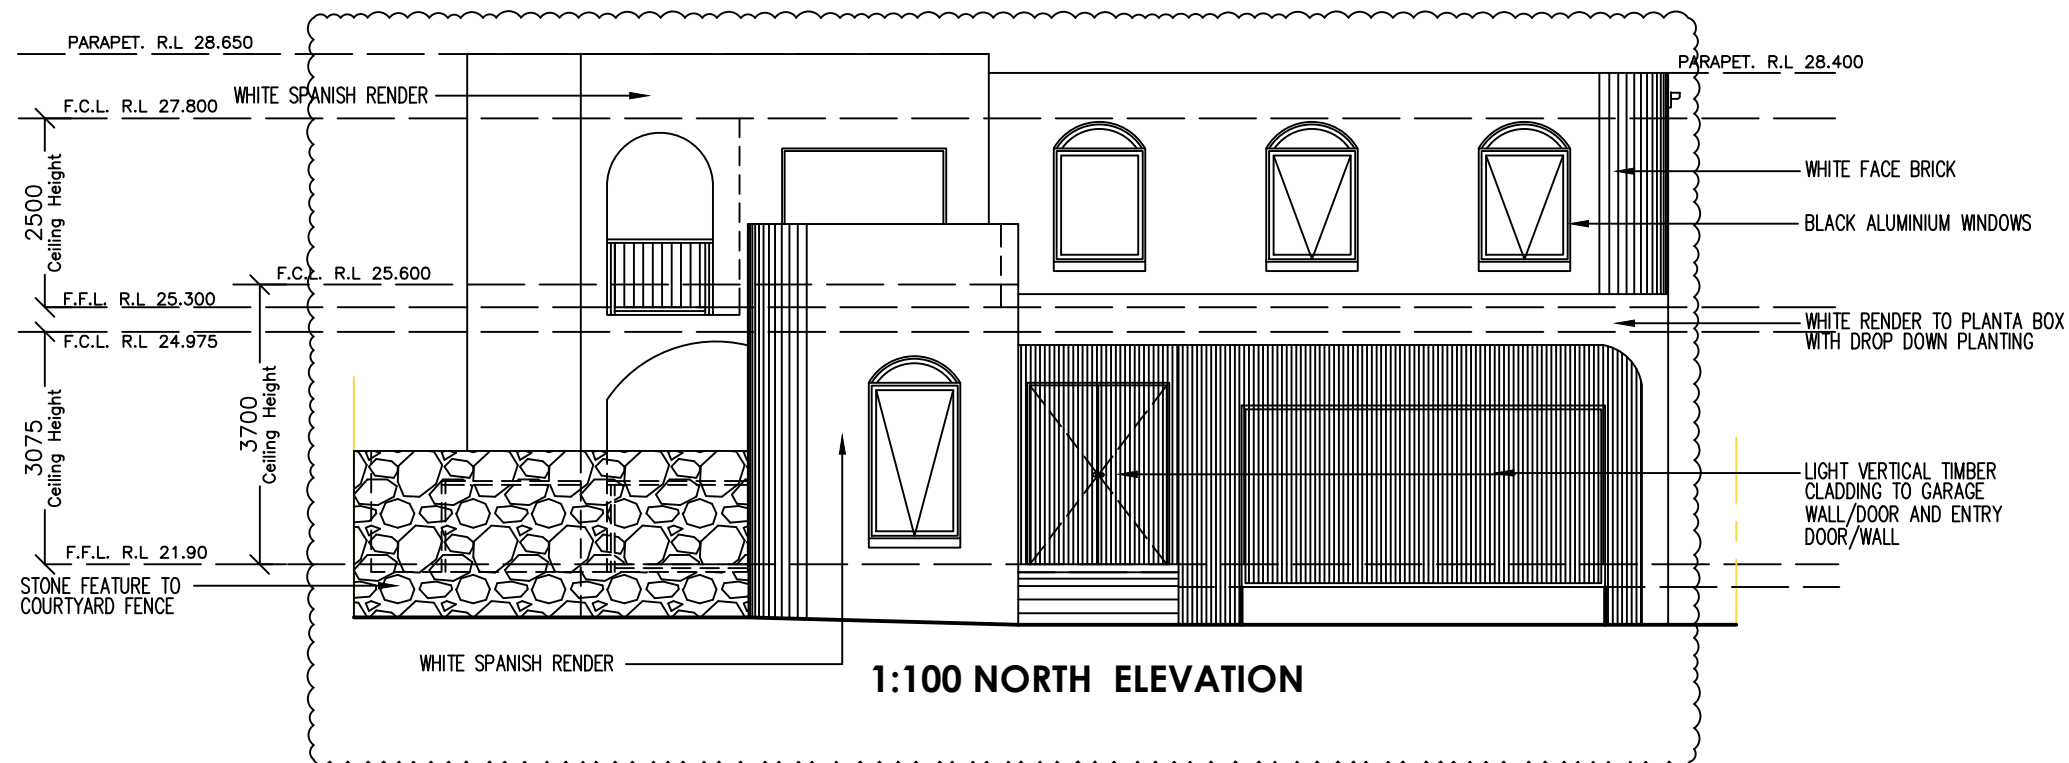

PROPOSED ELEVATIONS

REVISION:		DATE:	© ALL RIGHTS RESERVED This plan is the property of Inkon plans Any copying or altering of the drawing shall not be undertaken without written permission from Inkon plans # DIMENSIONS TO BE READ IN PREFERENCE TO SCALING DEMOLITION OF EXISTING CONSTRUCTION OF A DUAL OCCUPANCY WITH IN-GROUND SWIMMING POOLS FRONT FENCE AND TORRENS TITLE SUB-DIVISION	inkon plans architectural drafting group Mobile: 0414 671 114 email: charbel@inkonplans.com.au Address: Level 3 Suite 303, 398 Chapel Rd, Bankstown NSW 2200	CLIENTS NAME: PHILLIP HOLDINGS NSW PTY LTD	DATE DRAWN: 21.03.2025 DRAWN: CH SCALE: 1:100 DRAWING NO: 06	NORTH JOB NO: 20250008
A	SECTION 4.55 MODIFICATION TO DA-882/2018	21.11.2024					