




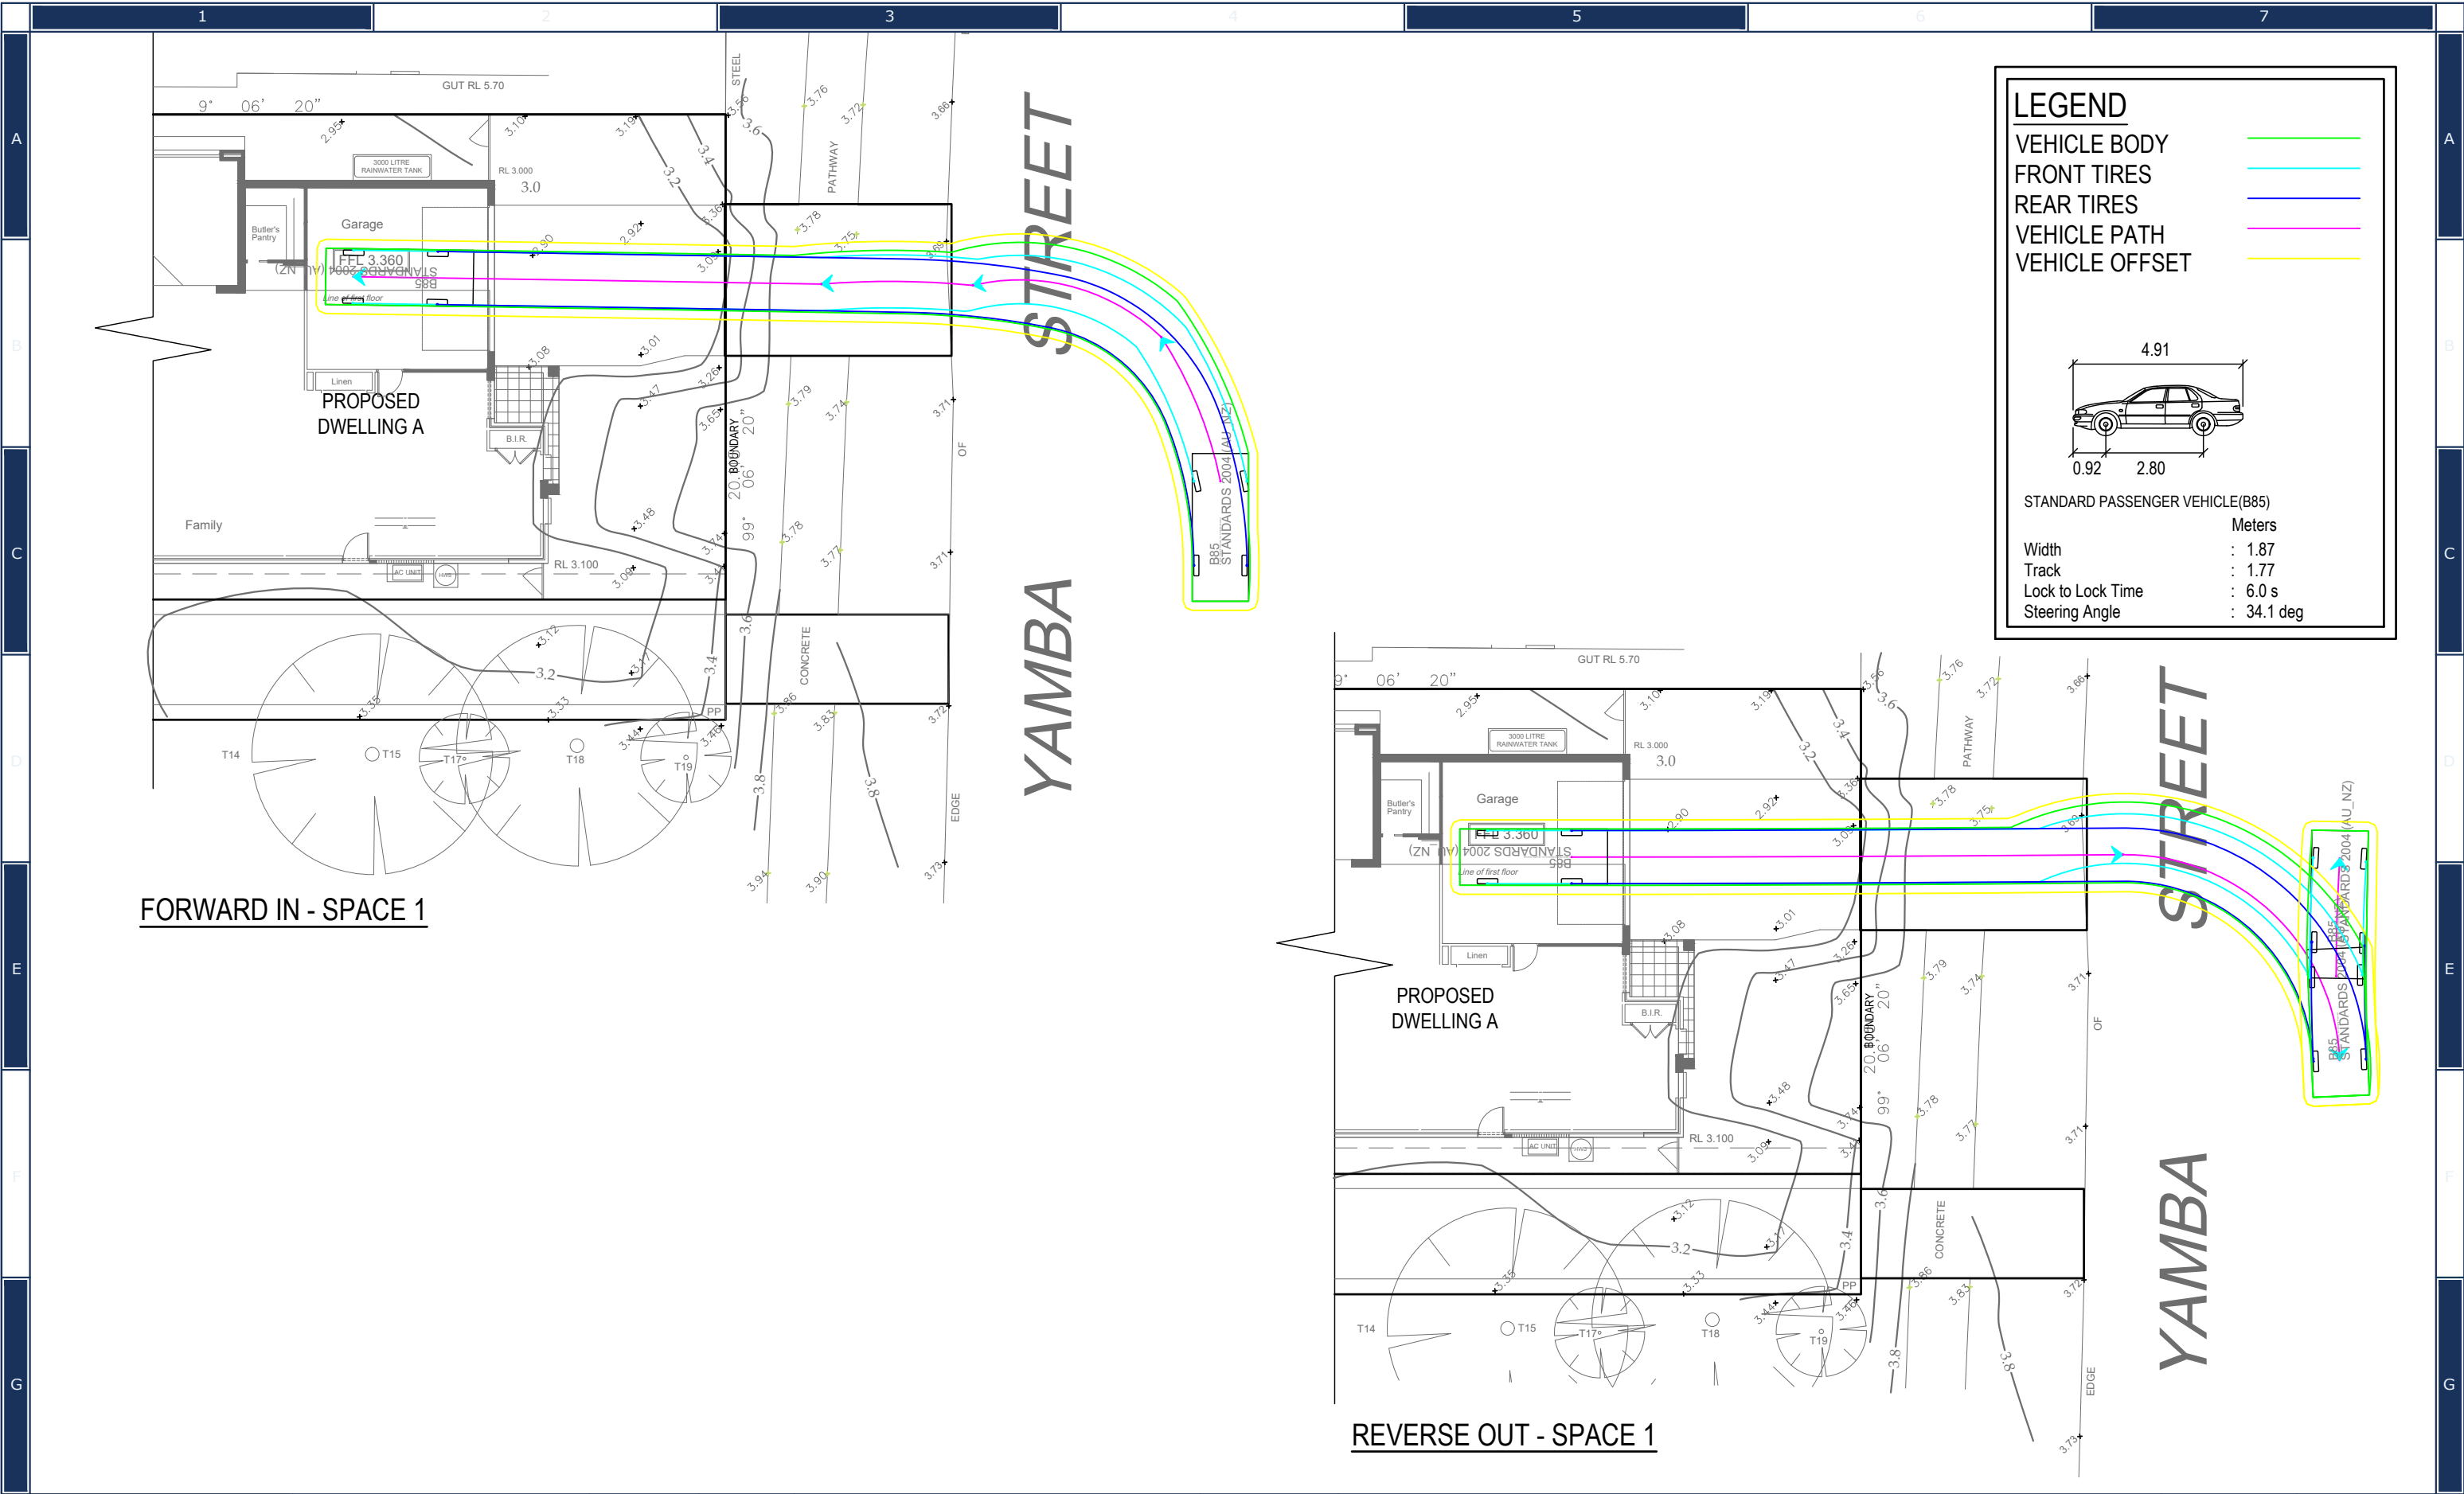


	APPROVED BY		REVISION	DRAWN	DESCRIPTION	DATE	DRAWING TITLE		SHEET SIZE A3	JOB REFERENCE	
	NADER ZAKI		A	EM	ISSUED FOR DA	10.04.2025	SWEPT PATHS		DESIGNED EM	E250137	
							PROJECT TITLE		CHECKED NZ	DRAWING No.	
	(02) 4610 5262						PROPOSED DUAL OCCUPANCY		ISSUE A	D7	
	admin@nycivilengineering.com.au						No.18 YAMBA STREET		SCALE 1:200	No. IN SET	
www.nycivilengineering.com.au							HAWKS NEST			13	

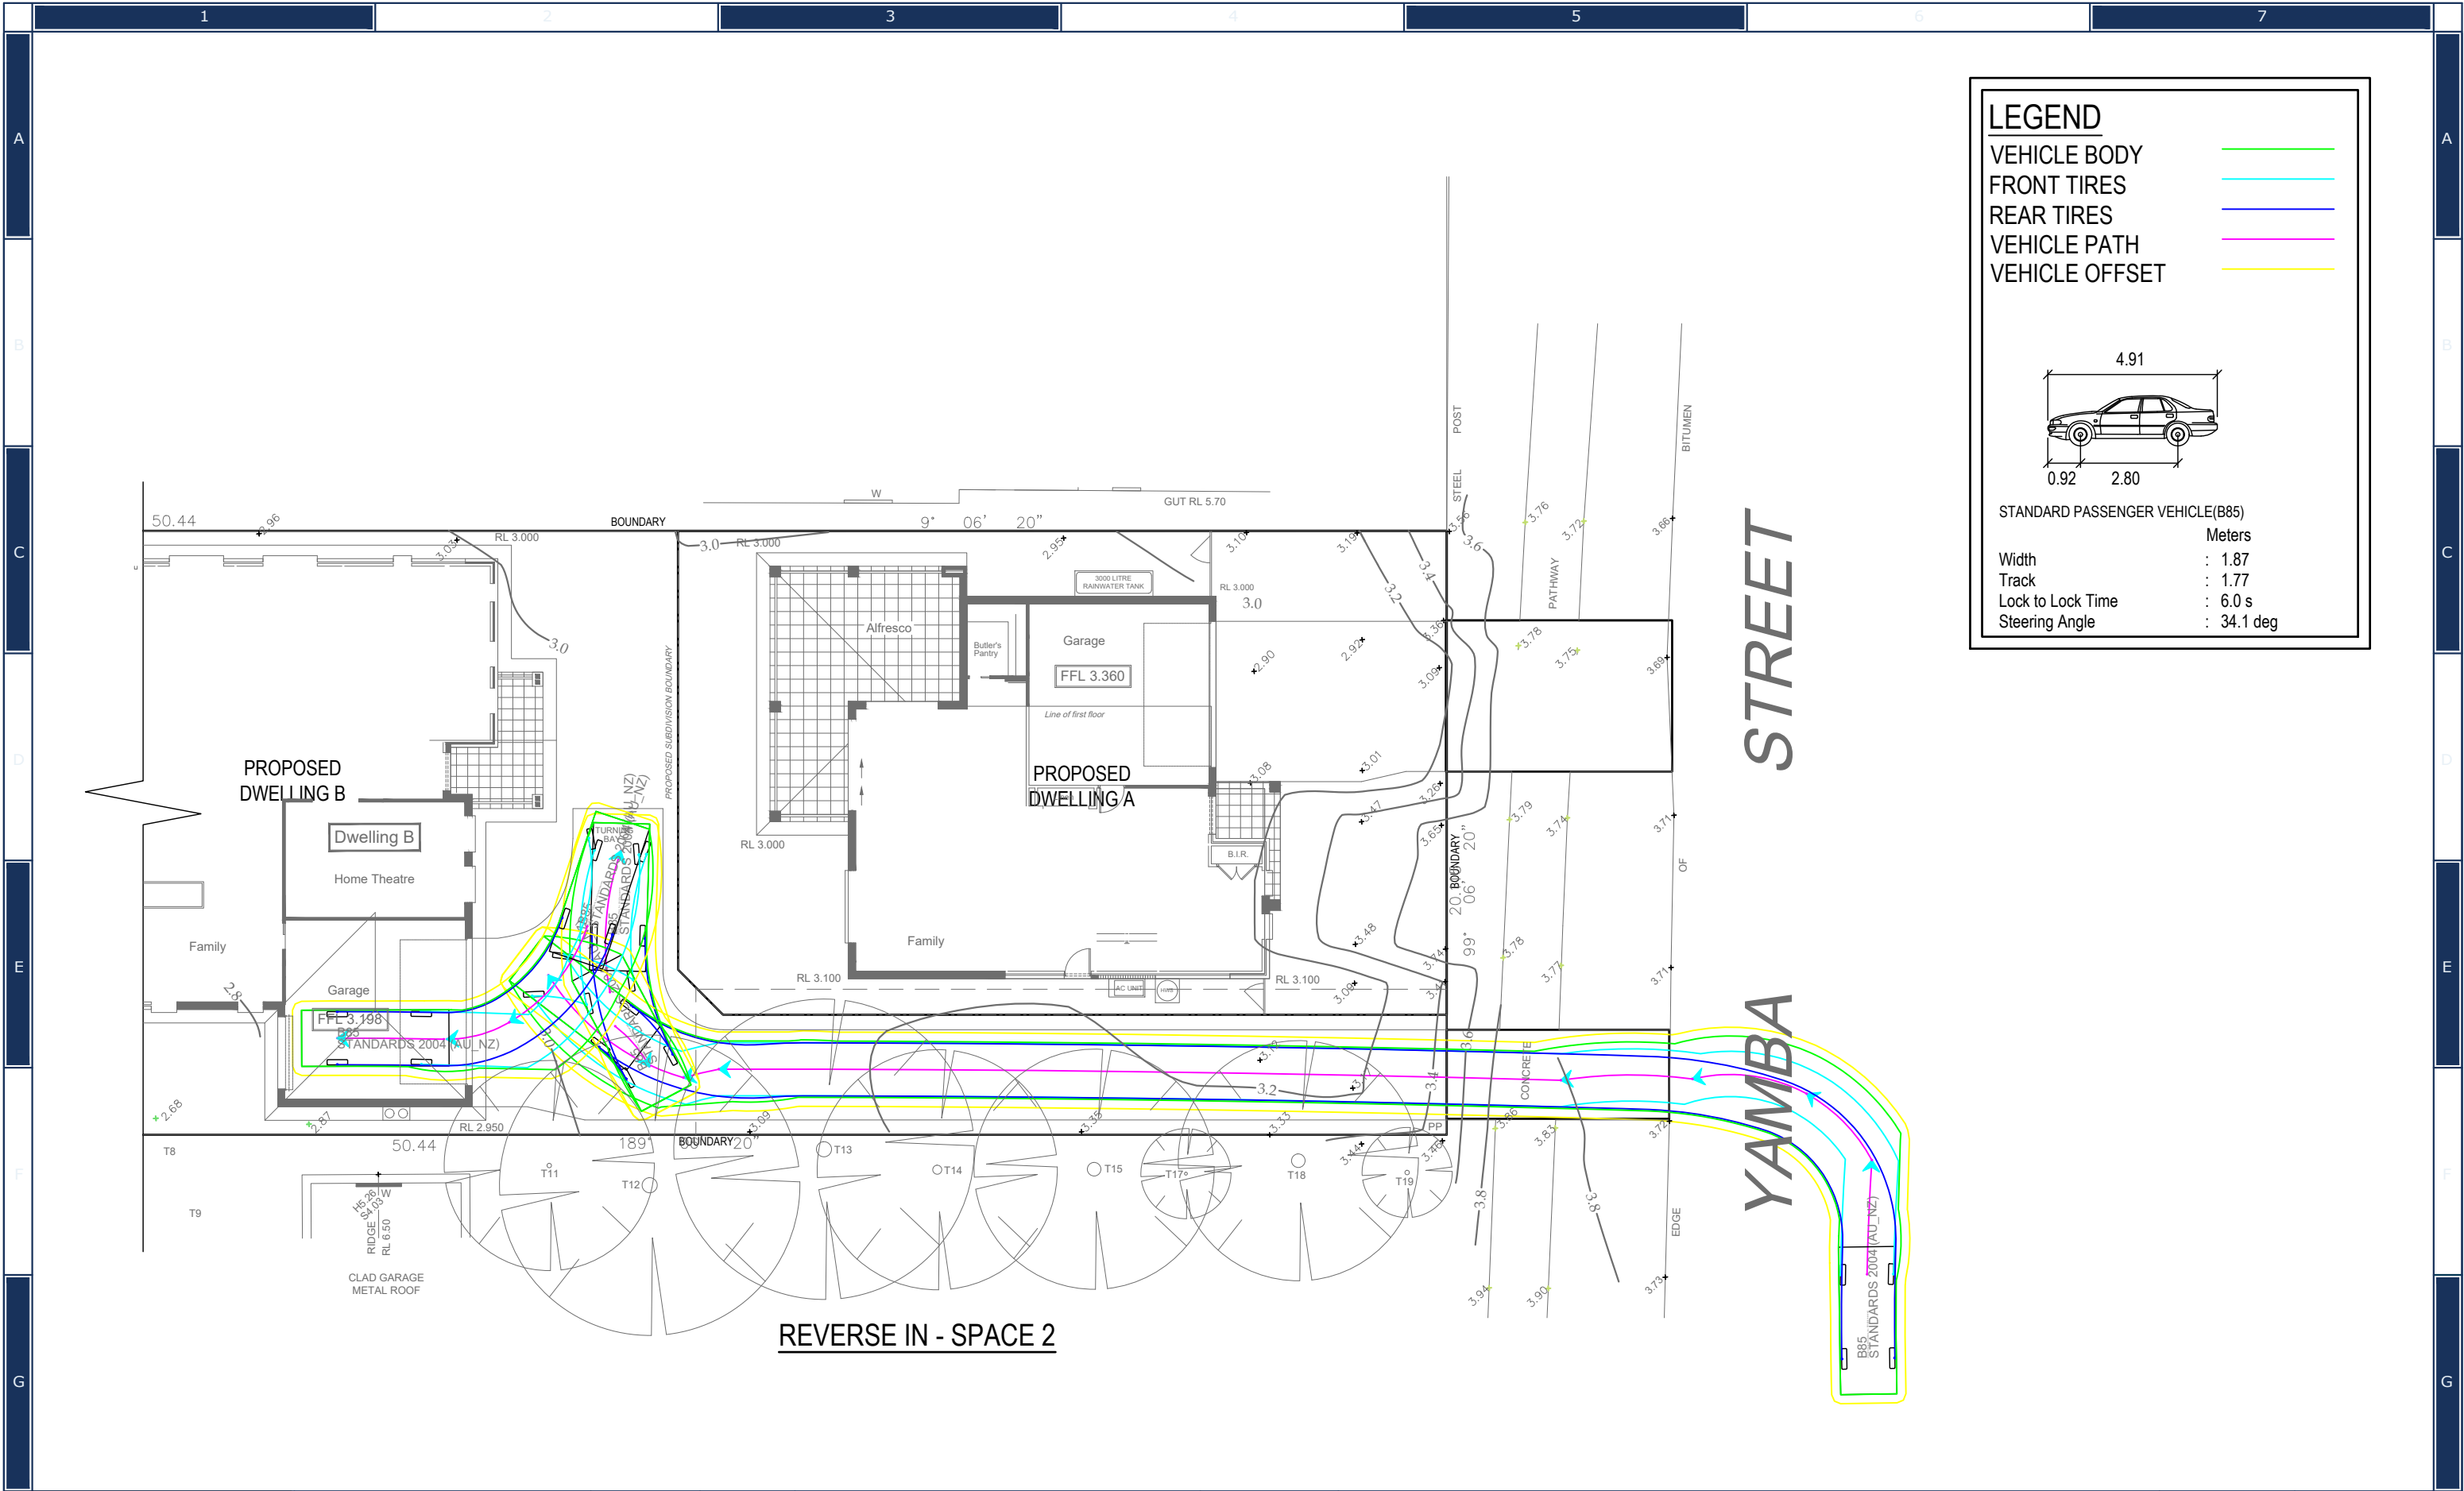


NY CIVIL ENGINEERING	APPROVED BY NADER ZAKI MIEAust CPEng NER 3894863 alk (02) 4610 5262 admin@nycivilengineering.com.au www.nycivilengineering.com.au	REVISION	DRAWN	DESCRIPTION	DATE	DRAWING TITLE	SHEET SIZE A3	JOB REFERENCE
		A	EM	ISSUED FOR DA	10.04.2025	SWEPT PATHS	DESIGNED EM	E250137
						PROJECT TITLE	CHECKED NZ	DRAWING No.
						PROPOSED DUAL OCCUPANCY	ISSUE A	D8
						No.18 YAMBA STREET	SCALE 1:200	No. IN SET
						HAWKS NEST		13

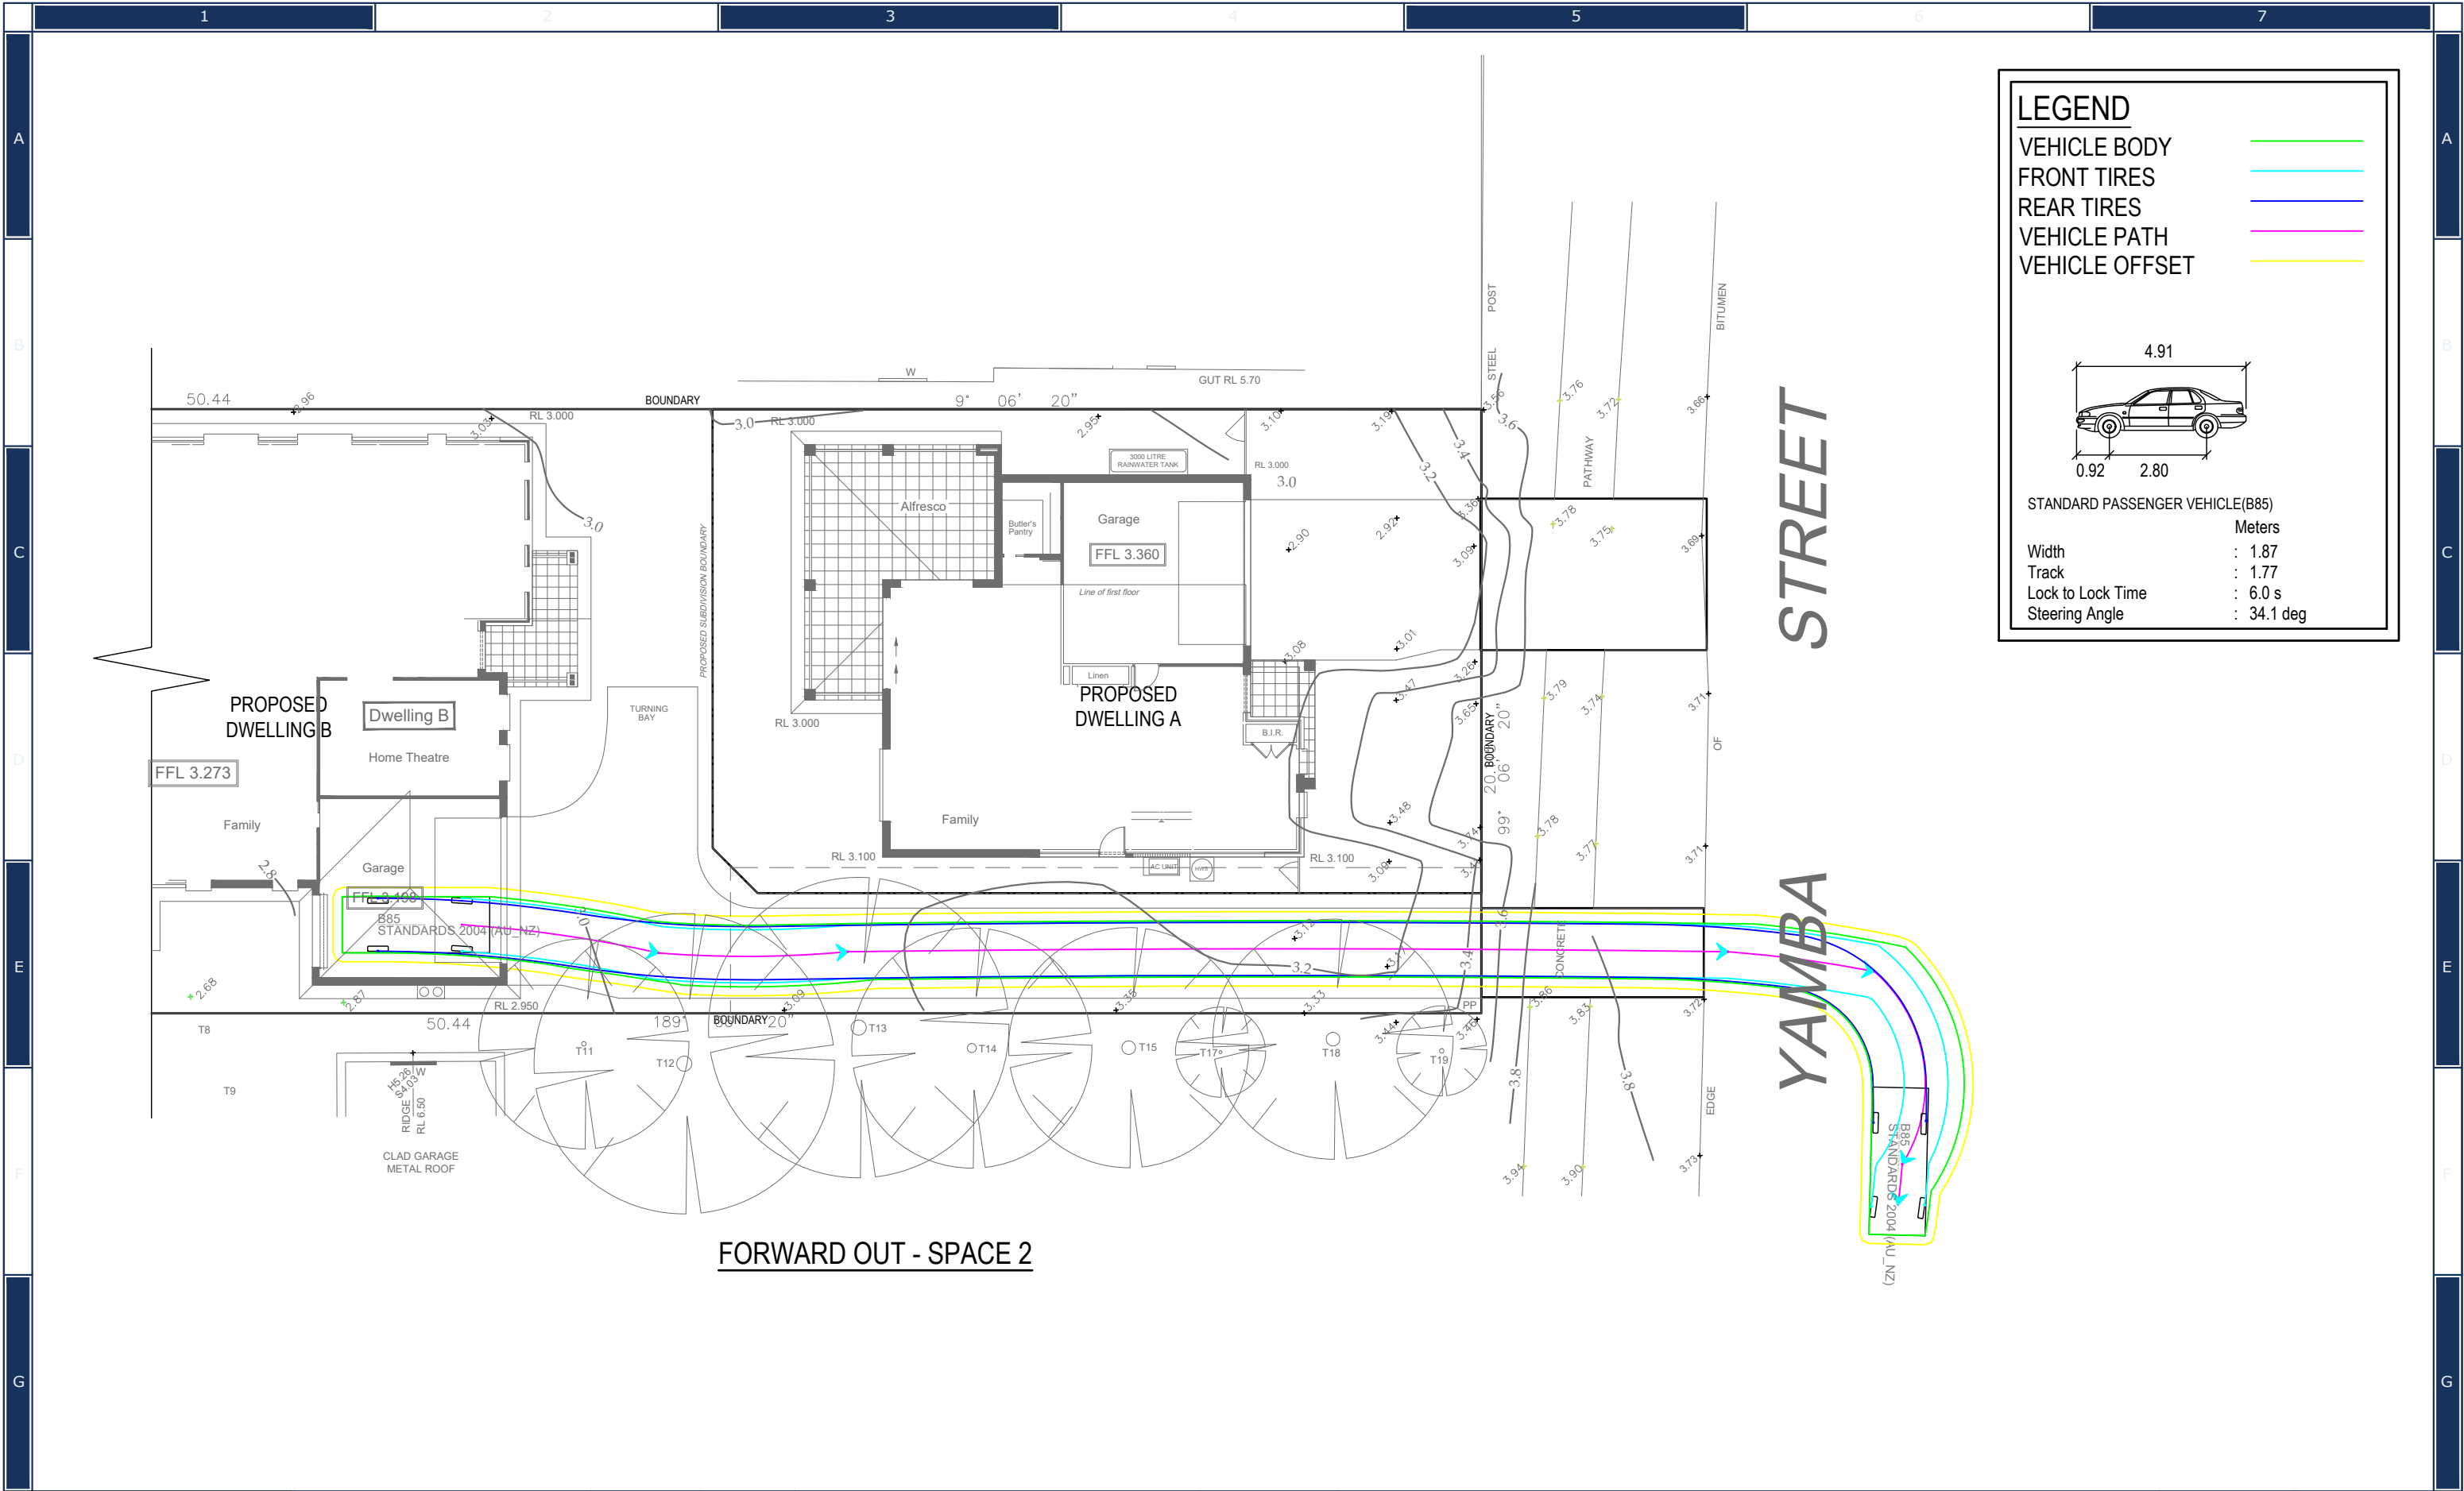

	APPROVED BY		REVISION	DRAWN	DESCRIPTION	DATE	DRAWING TITLE		SHEET SIZE A3	JOB REFERENCE	
	NADER ZAKI		A	EM	ISSUED FOR DA	10.04.2025	SWEPT PATHS		DESIGNED EM	E250137	
							PROJECT TITLE		CHECKED NZ	DRAWING No.	
	(02) 4610 5262						PROPOSED DUAL OCCUPANCY		ISSUE A	D9	
	admin@nycivilengineering.com.au						No.18 YAMBA STREET		SCALE 1:200	No. IN SET	
www.nycivilengineering.com.au							HAWKS NEST			13	

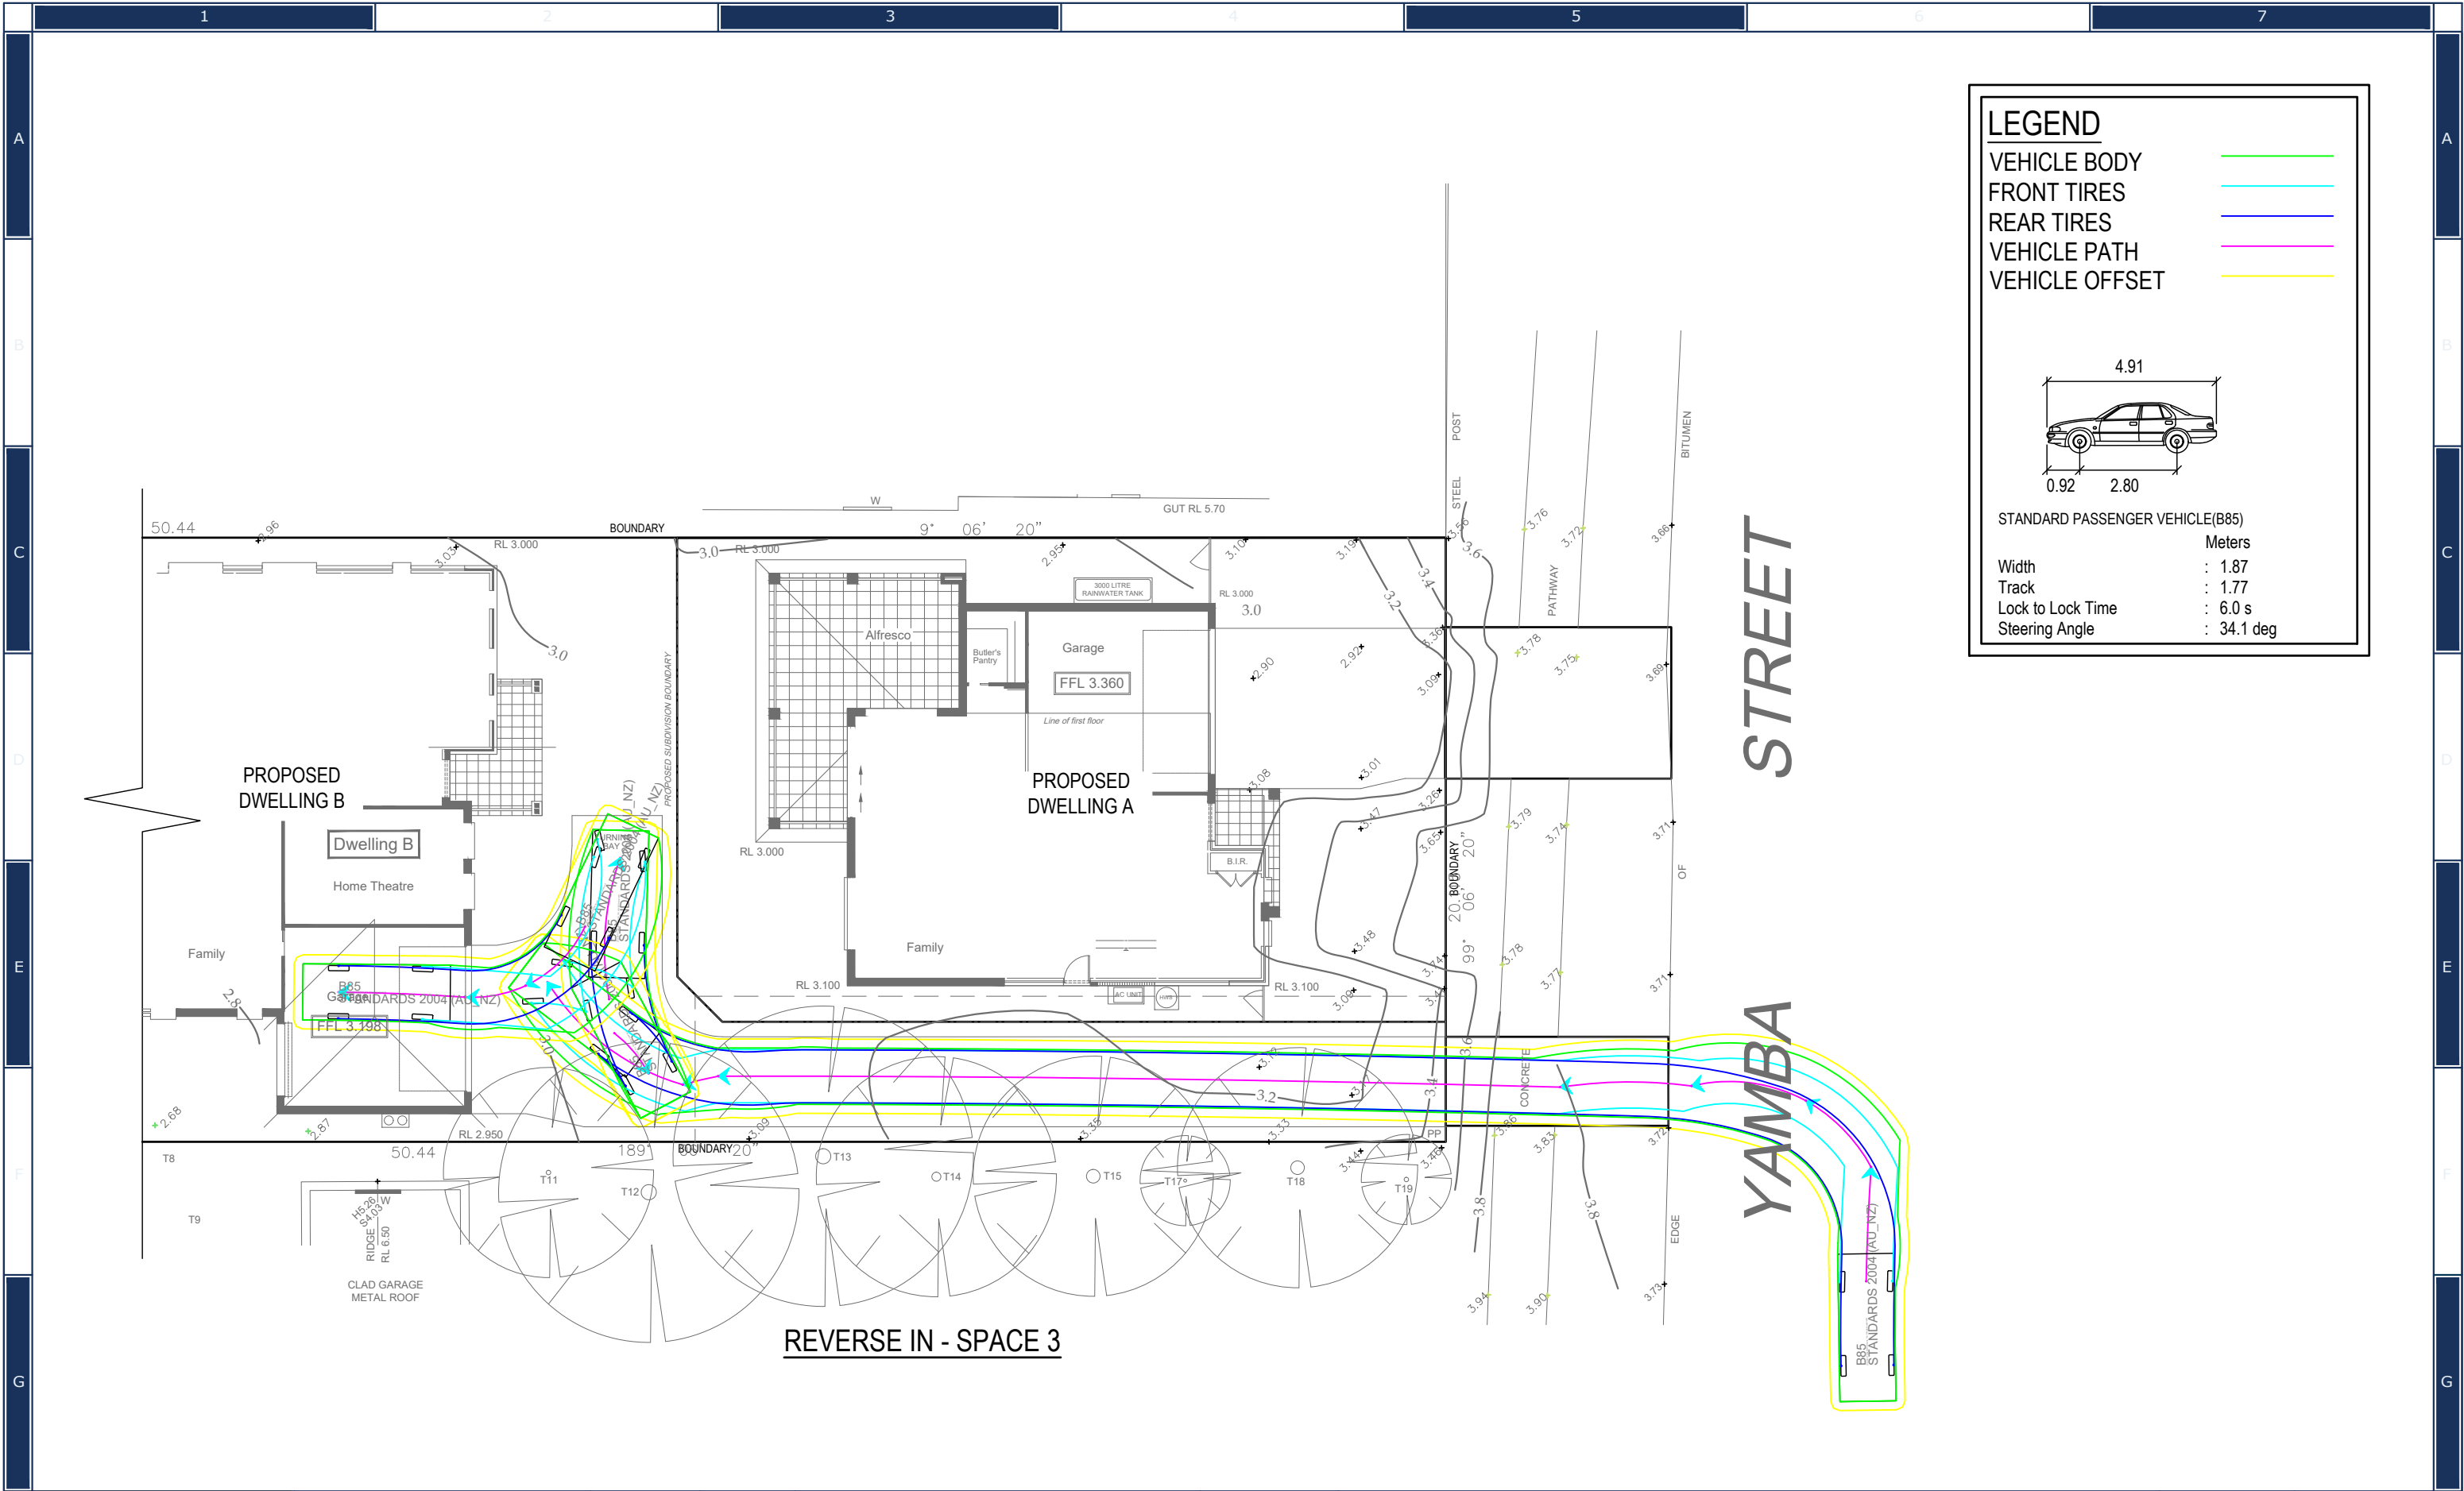

	APPROVED BY	REVISION	DRAWN	DESCRIPTION	DATE	DRAWING TITLE	SHEET SIZE A3	JOB REFERENCE		
	NADER ZAKI MIEAust CPEng NER 3894863 	A	EM	ISSUED FOR DA	10.04.2025	SWEPT PATHS	DESIGNED EM	E250137		
	 (02) 4610 5262  admin@nycivilengineering.com.au  www.nycivilengineering.com.au						PROJECT TITLE	CHECKED NZ	DRAWING No. D10	
							PROPOSED DUAL OCCUPANCY No.18 YAMBA STREET HAWKS NEST	ISSUE A	No. IN SET	
								SCALE 1:200	13	

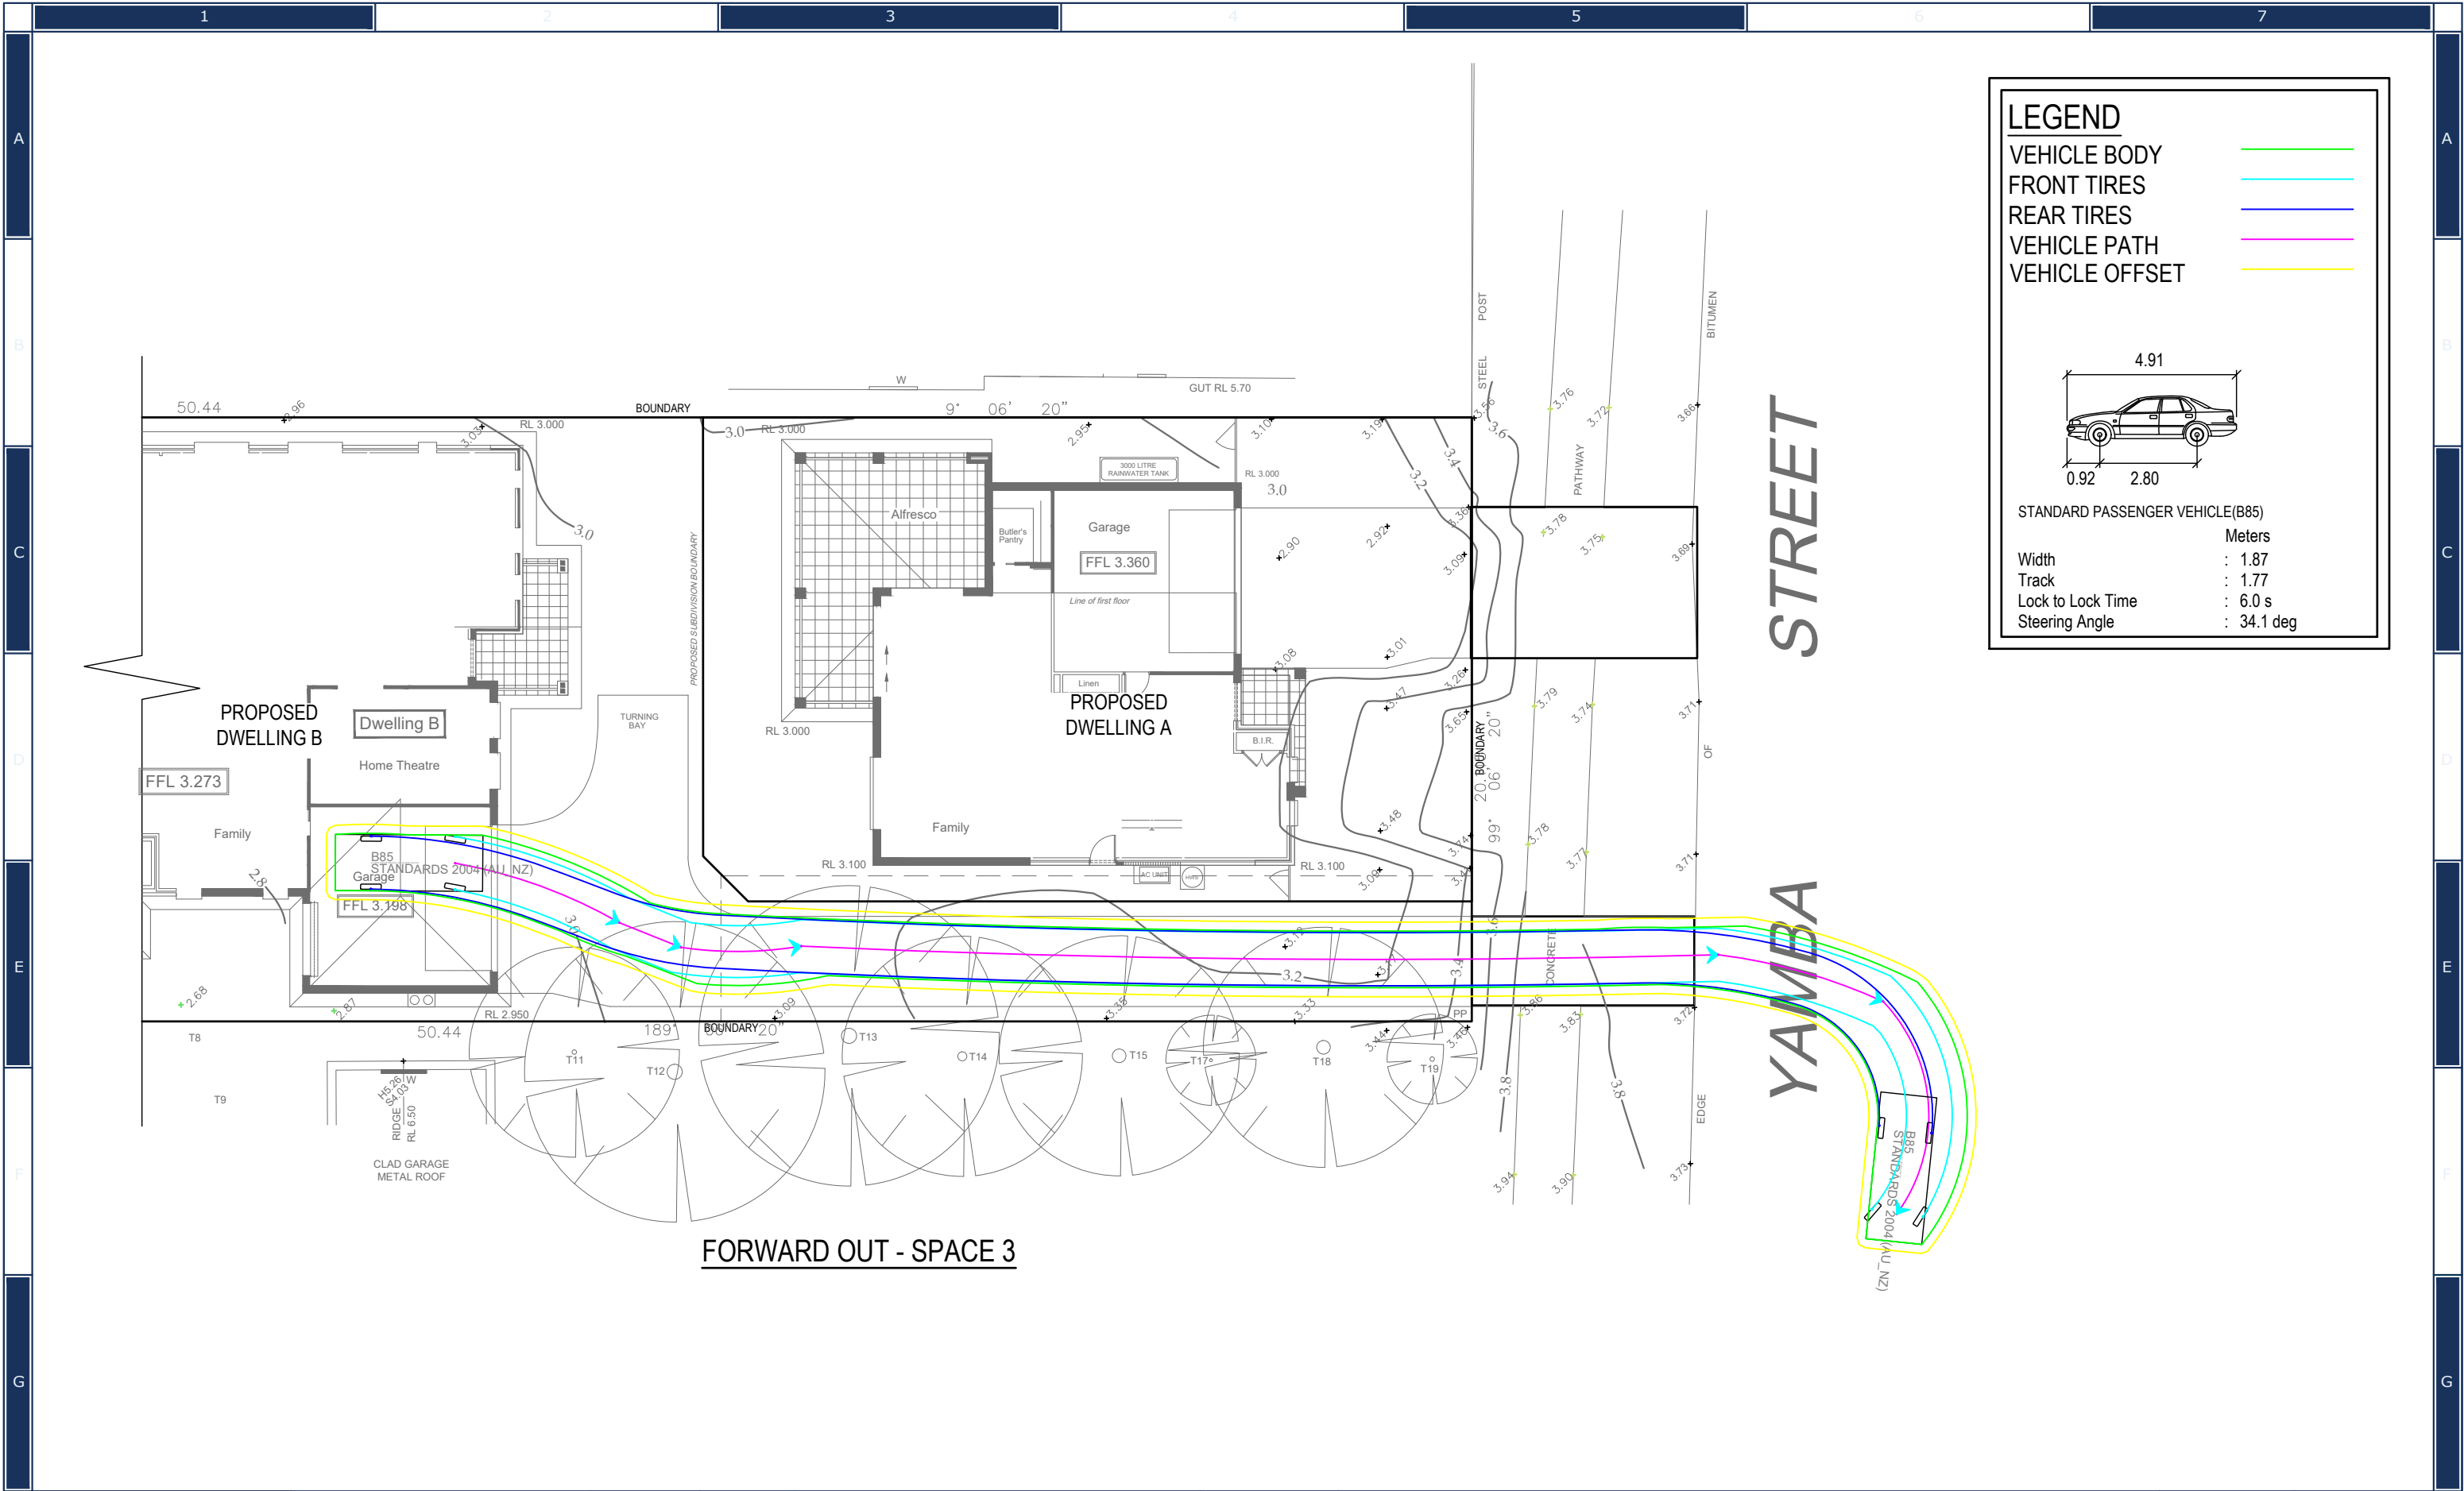

NY CIVIL ENGINEERING	APPROVED BY NADER ZAKI MIEAust CPEng NER 3894863 (02) 4610 5262 admin@nycivilengineering.com.au www.nycivilengineering.com.au	REVISION	DRAWN	DESCRIPTION	DATE	DRAWING TITLE		SHEET SIZE A3	JOB REFERENCE
		A	EM	ISSUED FOR DA	10.04.2025	SWEPT PATHS		DESIGNED EM	E250137
						PROJECT TITLE		CHECKED NZ	DRAWING No.
						PROPOSED DUAL OCCUPANCY		ISSUE A	D11
						No.18 YAMBA STREET		SCALE 1:200	No. IN SET
						HAWKS NEST			13