


Southeastern Elevation{Front}


proposed Rear door pergola,
stairs & railing

Northwestern Elevation{Rear}

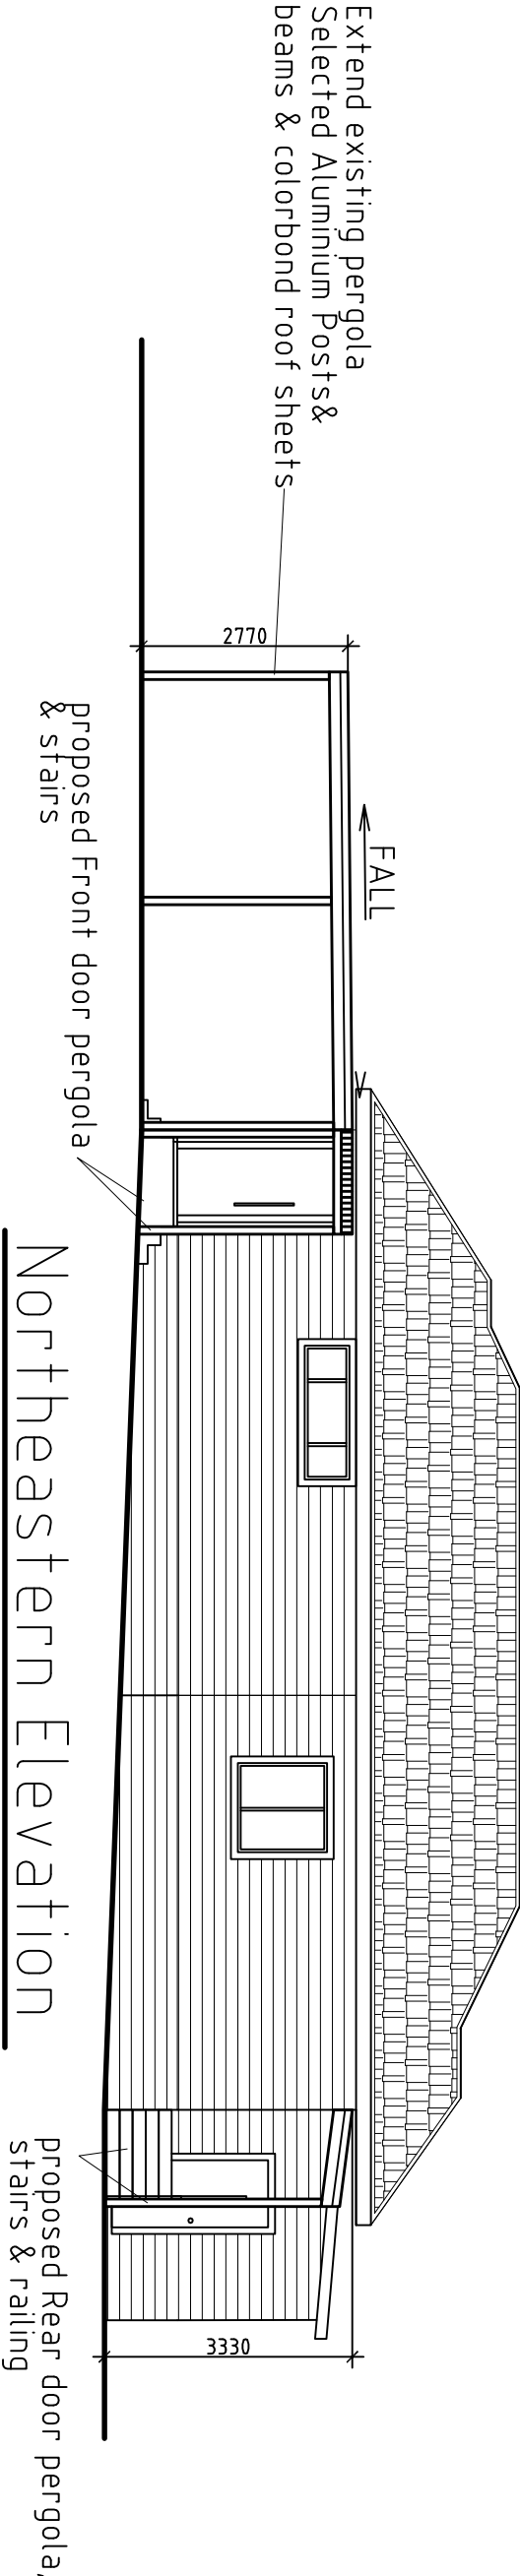

Northeastern Elevation

proposed Rear door pergola,
stairs & railing

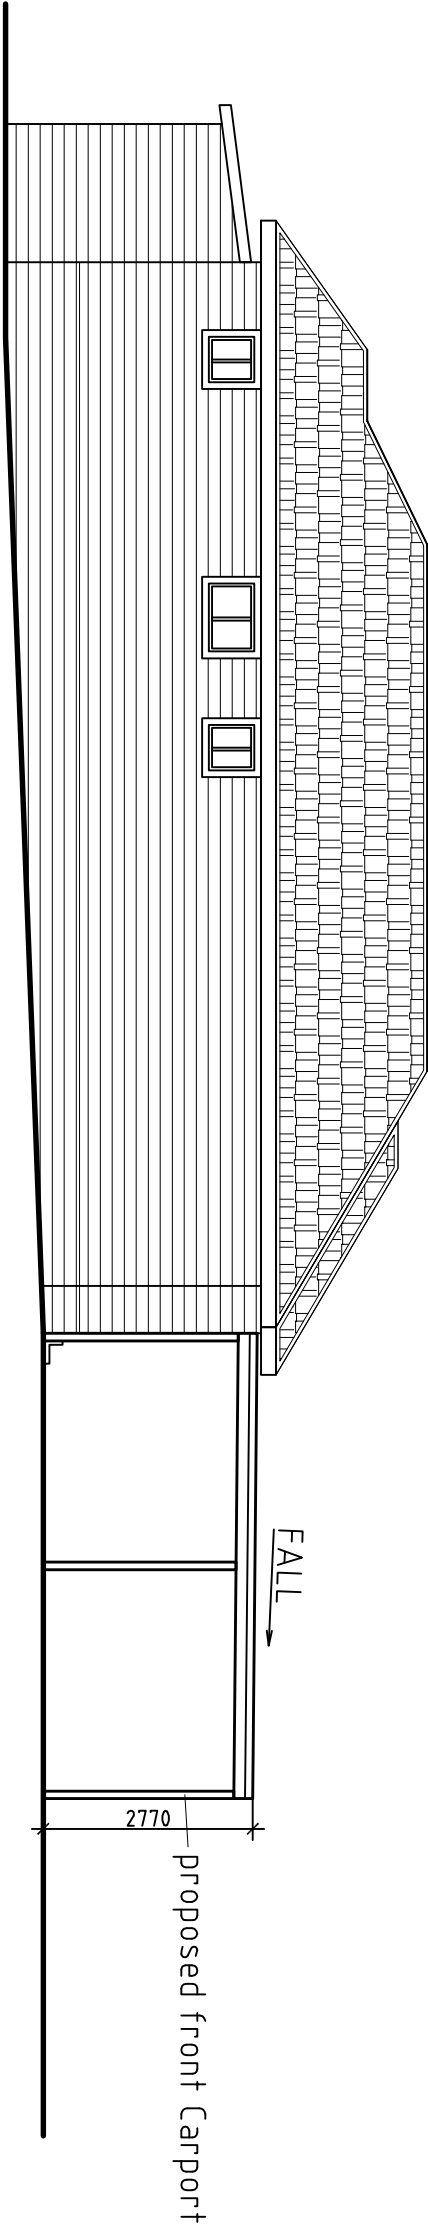

Southwestern Elevation

<div><div>PLANS R US</div><div>Architectural & Engineering Services</div><div>Fax: (02) 97858483 M: 0421 133 660</div><div>Email: info@plansrus.com.au</div><div>Website: www.plansrus.com.au</div></div>		<div><div>NOTES:</div><div><div>- THE WORK TO BE COMPLETED WITH THE BUILDING CODE OF AUSTRALIA, AS CODES AND RELEVANT BY-LAWS.</div><div>- THE BUILDER/MANUFACTURER SHALL CHECK AND VERIFY ALL DIMENSIONS, RL, GROUND LINES AND CONSTRUCTION METHODS PRIOR TO COMMENCEMENT OF WORK.</div><div>- PREFERENCES OF DIMENSIONED MEASUREMENTS TO BE TAKEN OVER SCALED MEASUREMENTS.</div><div>- OMISSIONS OR DISCREPANCIES TO BE NOTIFIED TO THE ARCHITECT.</div><div>- DO NOT SCALE.</div><div>- ALL RIGHTS RESERVED.</div></div></div>		<div><div>Project Title:</div><div>Proposed relocate vehicular Crossing front carport, pergolas, front fence & concrete paths</div></div>		<div><div>Sheet Title:</div><div>Proposed Carport & Pergolas attached to dwelling Elevations Plan</div></div>			
<div><div>Client/Address Title:</div><div>For Mr Elias BADER at no 23 Robinson Street North Wiley Park</div></div>		<div><div>Drawn By:</div><div>Antoine Rassy</div></div>		<div><div>Scale:</div><div>1:100 @ A3</div></div>		<div><div>Drawing No:</div><div>PRU/250221</div></div>		<div><div>Rev:</div><div></div></div>	
<div><div>© 2004</div><div>This plan remains the copyright of " PLANS R US". All rights reserved.</div></div>				<div><div>0m</div><div>1m</div><div>2m</div><div>3m</div><div>4m</div><div>5m</div></div>					