


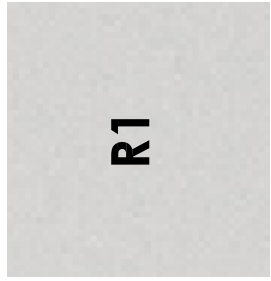

RENDER 1

Manuf: Dulux
Colour: Lexicon Half or Eq.



TIMBER CEILING

Manuf: Timber
Colour: Natural
Timber Colour or Eq.




GARAGE DOOR

Manuf: Aluminium
Colour: Natural Timber or Eq.






WINDOW FRAMES

Manuf: Aluminium
Colour: Black or Eq.

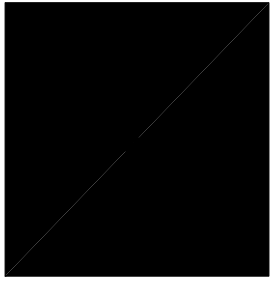


GLASS BALUSTRADE

Colour: Clear Anodised

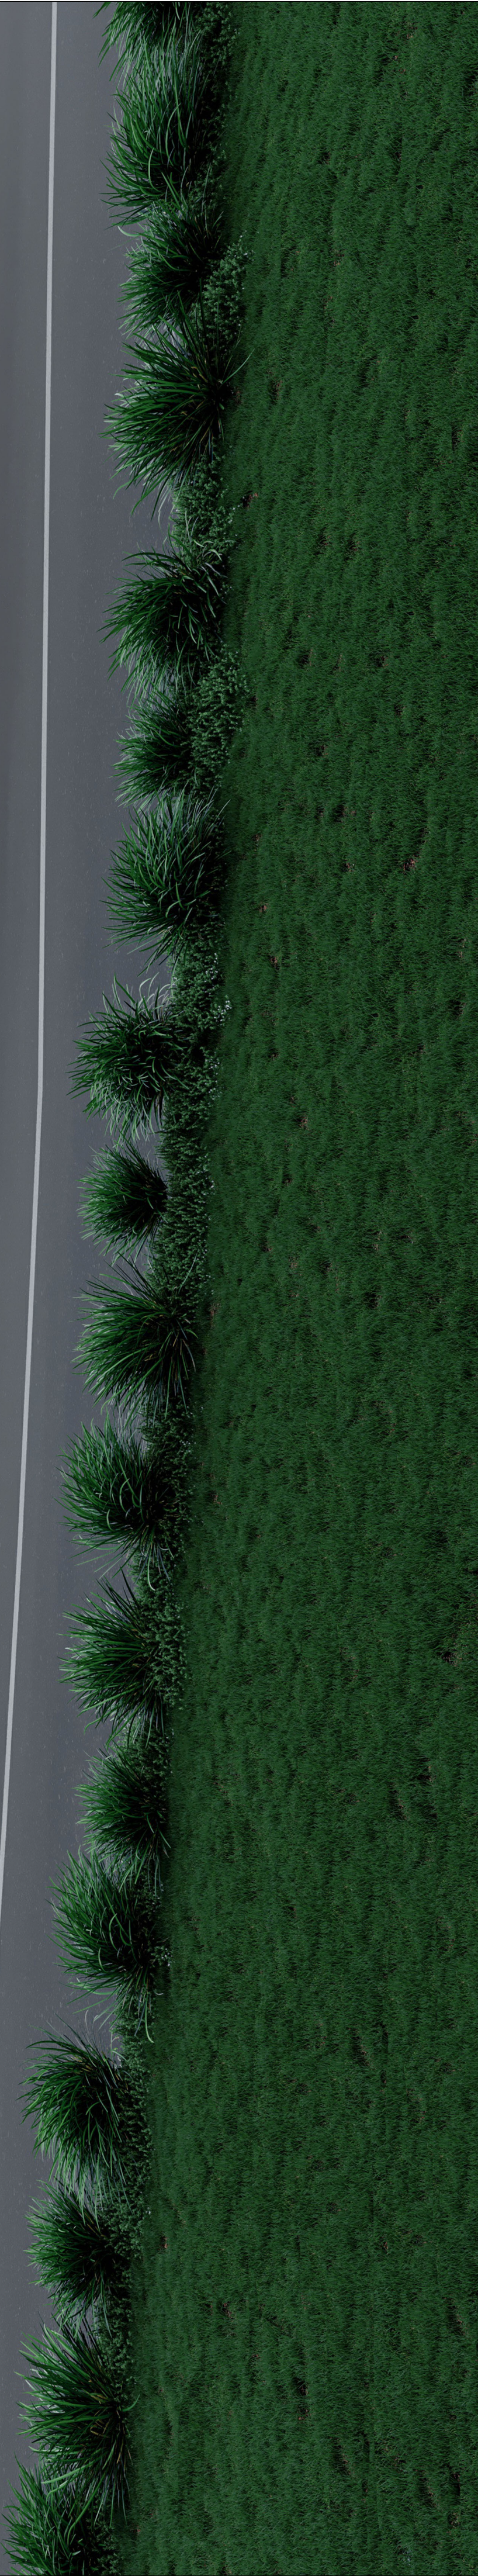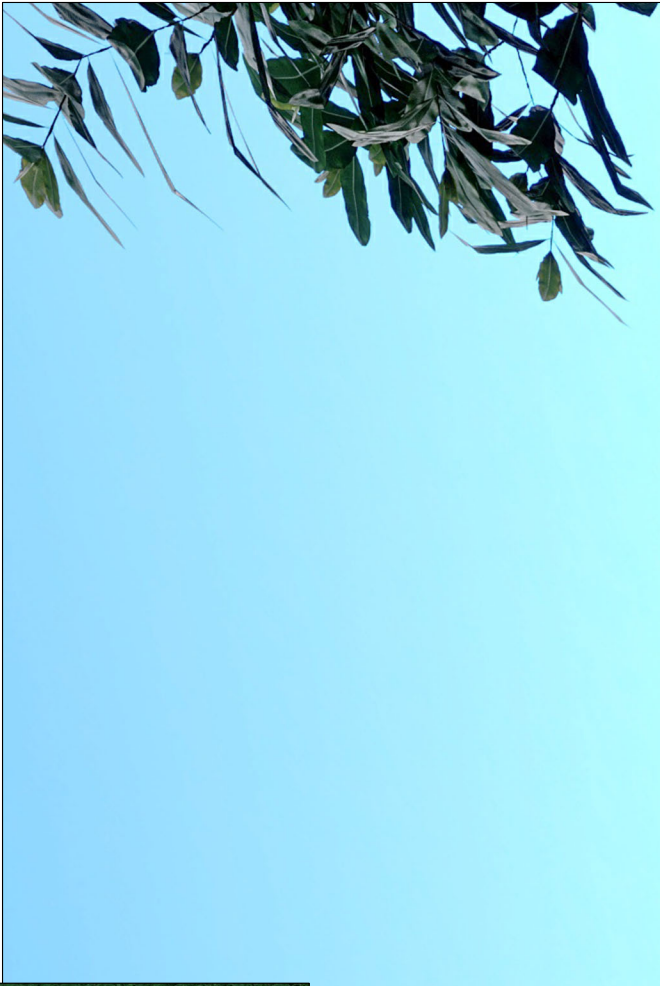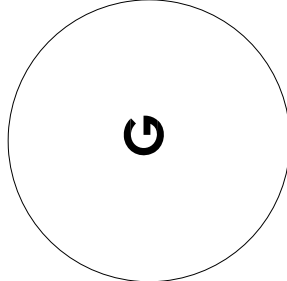

Designed By:

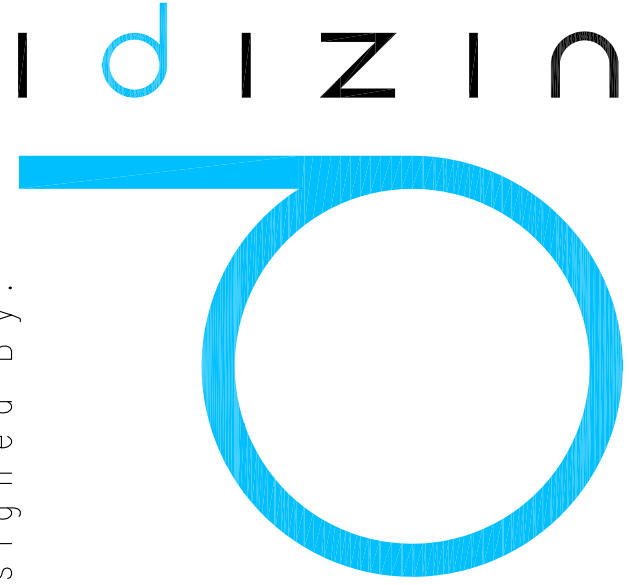

s y d n e y

Shop 3, 134-136 Woodville
Road, Merrylands 2160

P. 8677 9837
e. admin@idizin.com.au
PO BOX 604 MERRYLANDS NSW 2160
w w w . i d i z i n . c o m . a u

1. DO NOT SCALE FROM DRAWINGS. USE WRITTEN DIMENSIONS ONLY.
2. BUILDER TO CHECK & VERIFY ALL DIMENSIONS & LEVELS PRIOR TO COMMENCEMENT OF WORK.
3. IT IS THE OWNERS RESPONSIBILITY TO ENSURE THAT THE ENGINEER HAS INVESTIGATED SUBSOIL CONDITIONS & DESIGNED ALL STRUCTURAL ELEMENTS TO SUIT.
4. THE DESIGN & DETAILS CONTAINED ON THIS DRAWING IS SUPPLIED IN CONFIDENCE & IS NOT TO BE USED FOR ANY OTHER PURPOSE, EXCEPT THAT AUTHORISED BY idizin sydney.

© COPYRIGHT 2025
idizin sydney



LEGENDS:

● SMOKE DETECTORS TO A33786

Issue	Amendment	Initials	Cc/le
A	Issued for \$4.55 modification application	B.E	24.03.25

Address:
Lot: 2
DP: 802052
84 Vega Street
Revesby, NSW

Project:

Demolition of Existing Structures, Tree Removal,
Proposed Construction of 2 Storey Detached
Dual Occupancy and Swimming Pools, Torrens
Title Subdivision and Front Fence

Title:
Color Schedule

Council:

Canterbury Bankstown Council
\$4.55 modification DRAWINGS

Drawn:	Date:	Project No.
B.E	24.03.25	14-2025
Checked:	Scale:	Draw. No.
B.E	NTS	3D
Sheet	of	Issue
01	01	A