
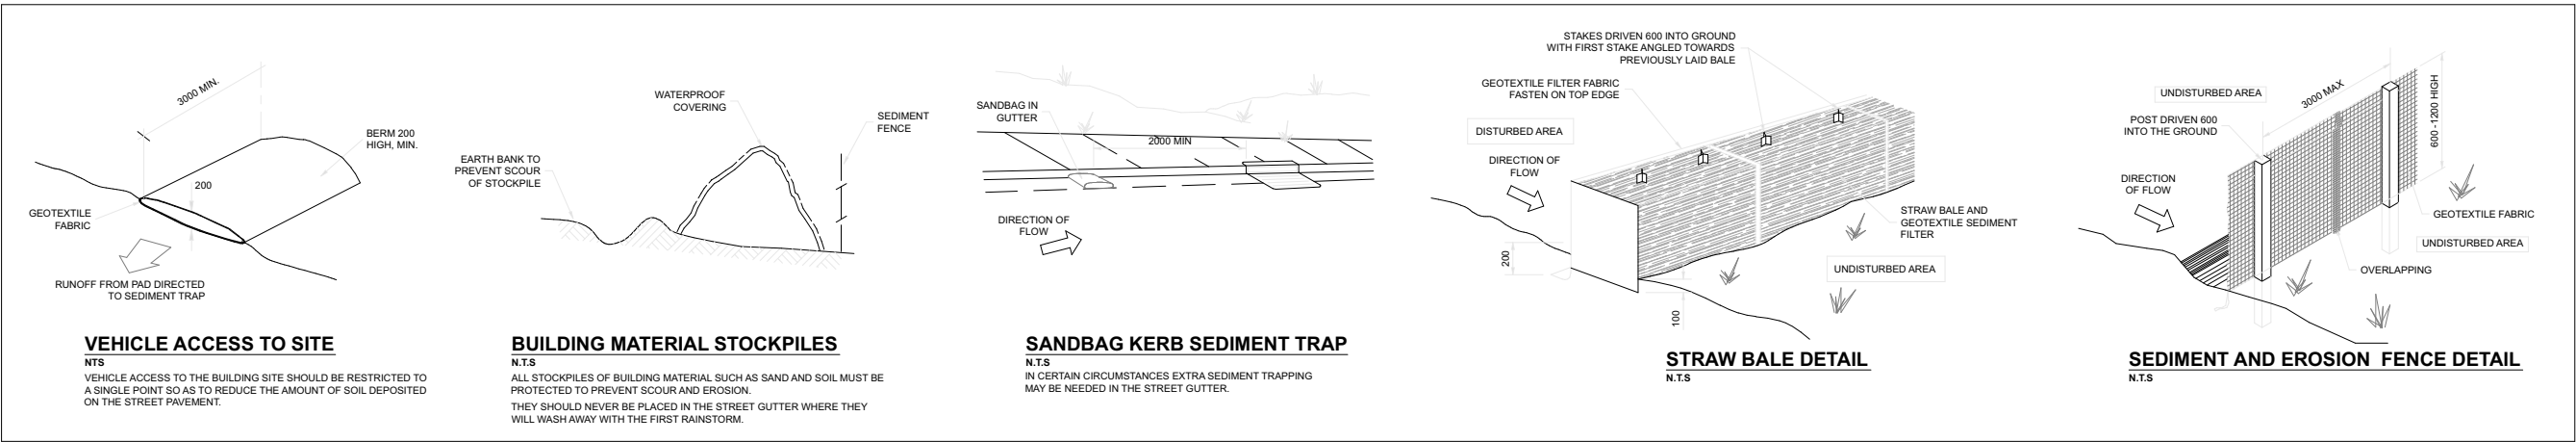



SEDIMENT CONTROL LEGEND

NOTES

1. ALL RUN OFF AND SEDIMENT CONTROL STRUCTURES WILL BE MAINTAINED IN A FUNCTIONAL CONDITION
2. REVEGETATION WORKS - HAY MULCHING MUST USE STRAW THAT IS GUARANTEED WEED FREE AND A "DRYLAND" SEED MIXTURE IN ALL APPLICATIONS
3. AREAS NOT USED FOR BUILDING SHOULD BE RETAINED WITH VEGETATION
4. REVEGETATION ON RETAIN CUT AND FILLS AS SOON AS POSSIBLE DURING CONSTRUCTION

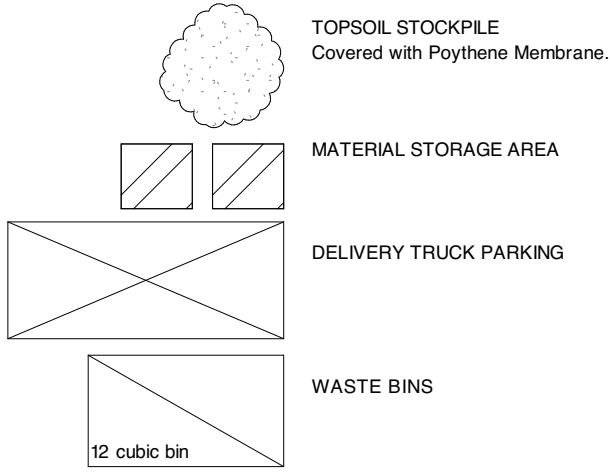

DP208106

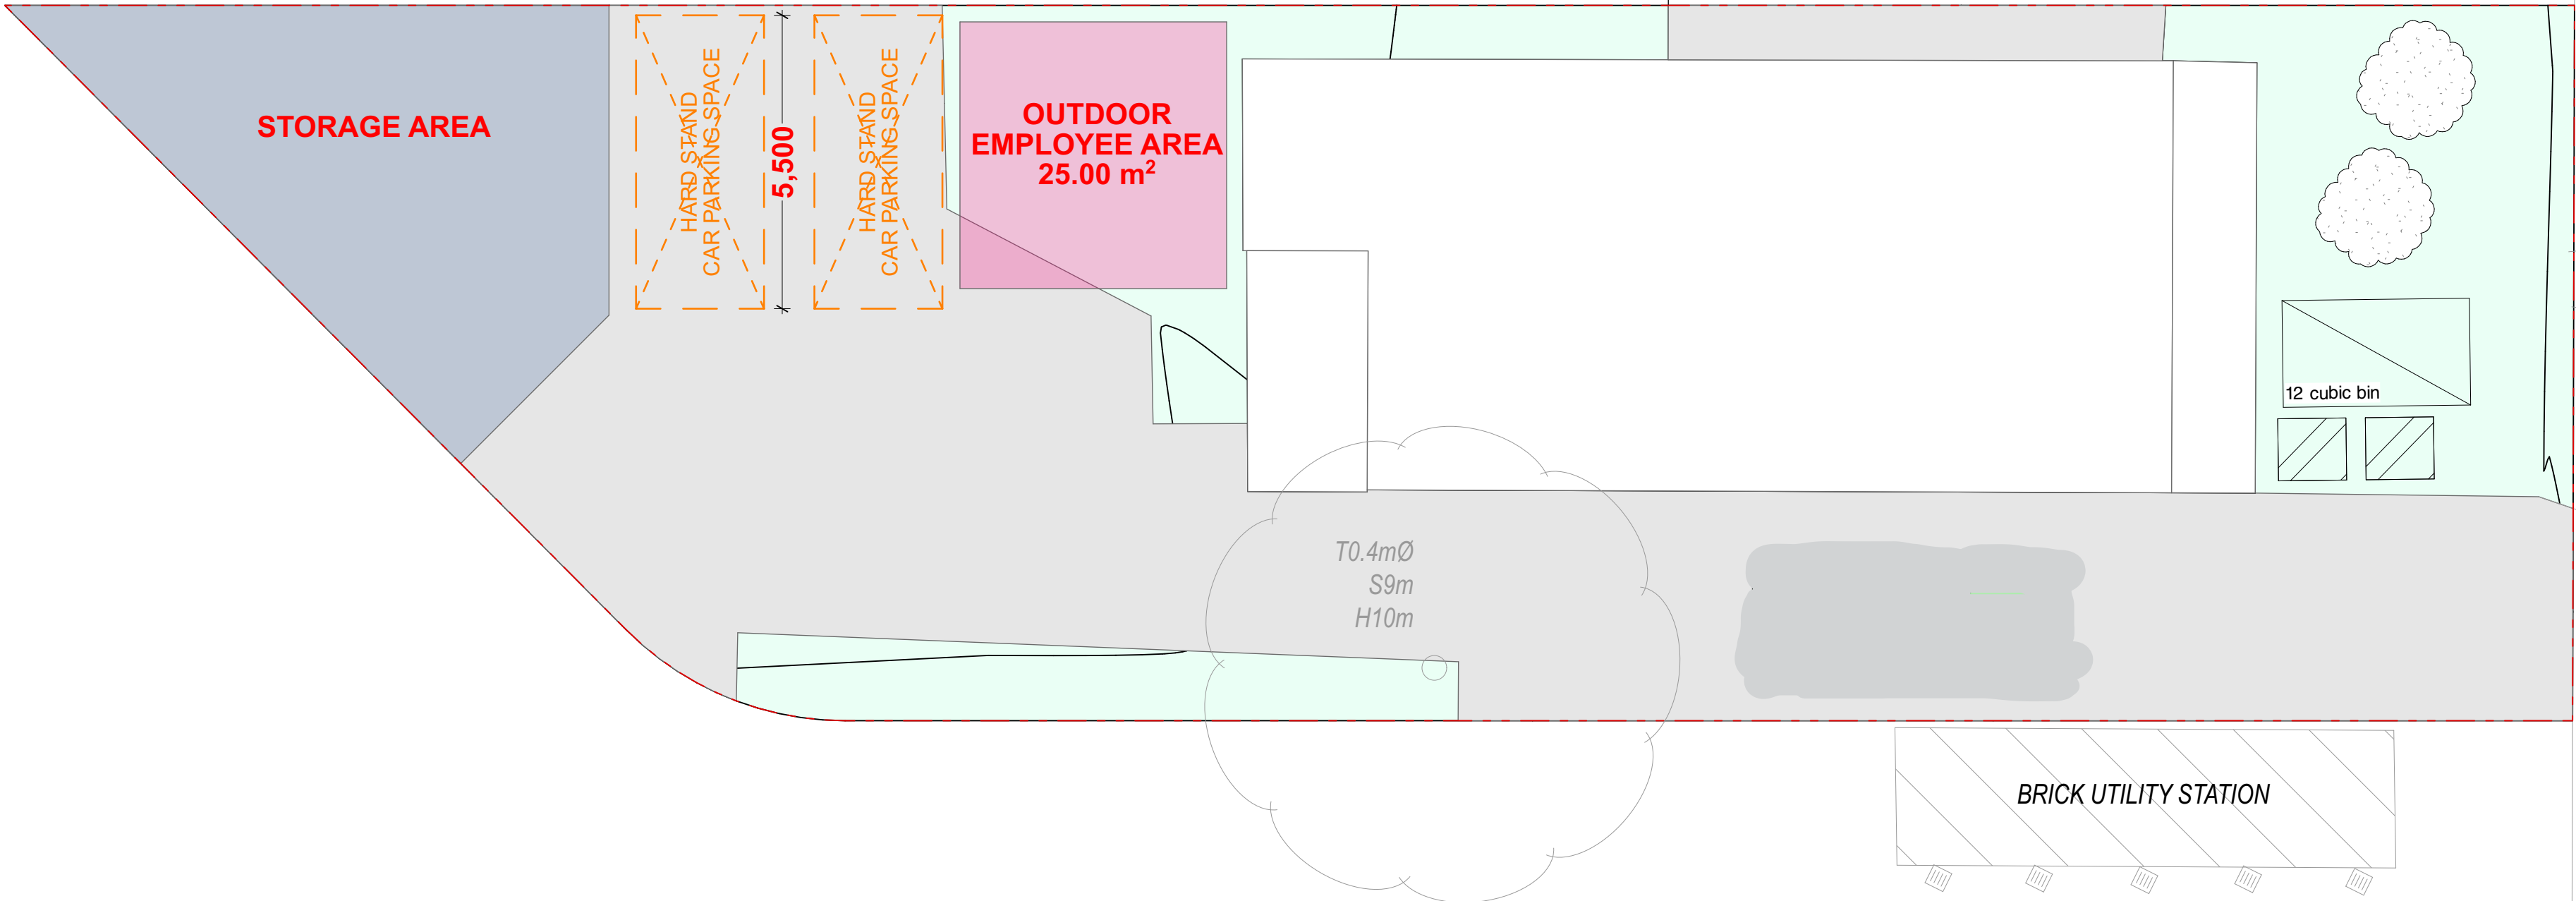

STREET

ROGERS