

NOTE:
 *THESE DRAWINGS ARE A PICTORIAL INDICATION ONLY,
 SOME VARIATION MAY OCCUR ON SITE.
 *REFER TO STRUCTURAL ENGINEERING PLANS FOR ARTICULATION
 JOINT DETAILS
 *WINDOWS RESTRICTED AS PER N.C.C 2017

Email: philip@qualitechdraftingdesign.com.au; Insta:
 Qualitech; Web: www.qualitechdraftingdesign.com.au;
 Phone: 0481384418; FB: Qualitech Drafting & Design

Project No. QDD22020

Issue: **Council E**

Job Information:

Client:
 Cameron & Robyn Burns

Job Address:
 200 Watsons Road, Wang
 Wauk, NSW, 2423

Date: 27/04/2023 DP 753156

Page: 10 Scale: 1:100

Type: New Dwelling




These plans are drawn and/or designed from
 the information provided in writing by either
 the owner, builder or agent.

Owner Signatures confirm these plans are
 approved as a representation of what the owner
 wants. I / We approve these plans.


SIGNATURE: DATE:

SIGNATURE: DATE:

These plans are copyrighted in whole and in
 part to Qualitech Drafting & Design & may not
 be used or reproduced without written
 permission.

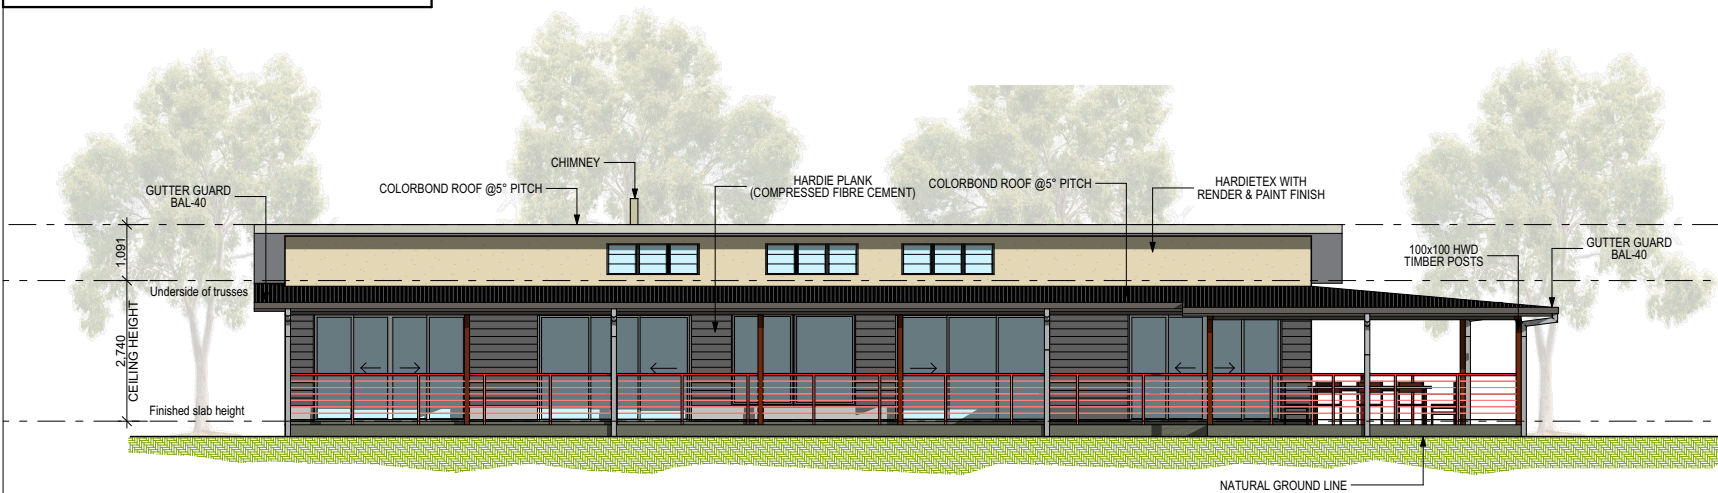

Principle Dwelling - Elevation
 Scale 1:100

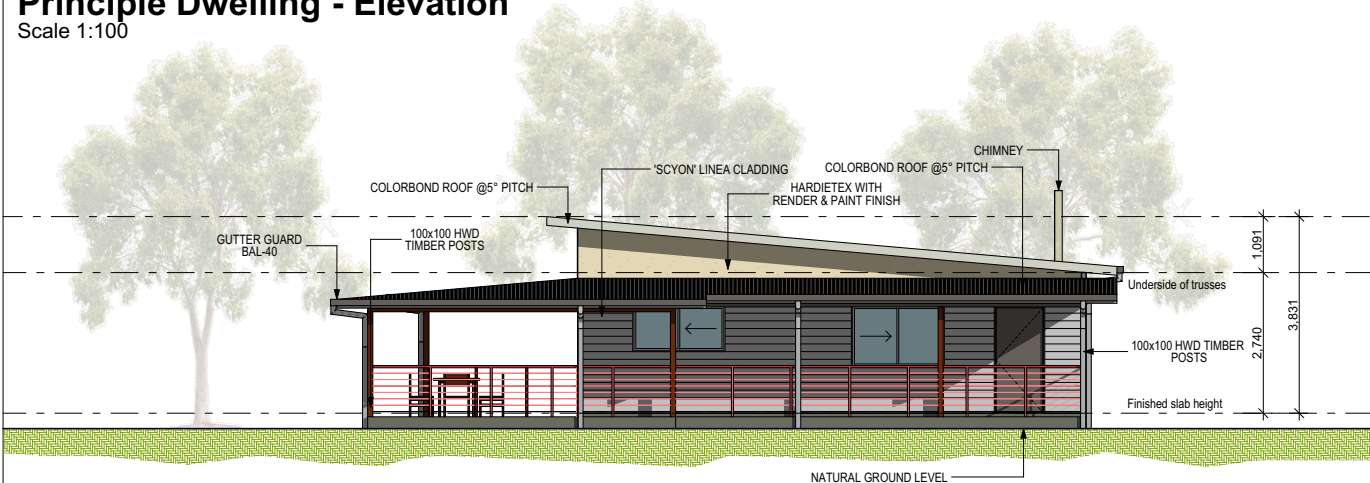

Principle Dwelling - Elevation
 Scale 1:100



Job No.: QDD22020

Email: michael@rbnaustralia.com.au; Web:
 www.rbnaustralia.com; Phone: 0479121604
 FB: Regional Builders Network

NOTE:
 *THESE DRAWINGS ARE A PICTORIAL INDICATION ONLY,
 SOME VARIATION MAY OCCUR ON SITE.
 *REFER TO STRUCTURAL ENGINEERING PLANS FOR ARTICULATION
 JOINT DETAILS
 *WINDOWS RESTRICTED AS PER N.C.C 2017

Email: philip@qualitechdraftingdesign.com.au; Insta:
 Qualitech; Web: www.qualitechdraftingdesign.com.au;
 Phone: 0481384418; FB: Qualitech Drafting & Design

Project No. QDD22020

Issue: **Council E**

Job Information:

Client:
 Cameron & Robyn Burns

Job Address:
 200 Watsons Road, Wang
 Wauk, NSW, 2423

Date: 27/04/2023 DP 753156

Page: 11 Scale: 1:100

Type: New Dwelling



These plans are drawn and/or designed from
 the information provided in writing by either
 the owner, builder or agent.

Owner Signatures confirm these plans are
 approved as a representation of what the owner
 wants. I / We approve these plans.


SIGNATURE: DATE:

SIGNATURE: DATE:

These plans are copyrighted in whole and in
 part to Qualitech Drafting & Design & may not
 be used or reproduced without written
 permission.



Principle Dwelling - Elevation
 Scale 1:100

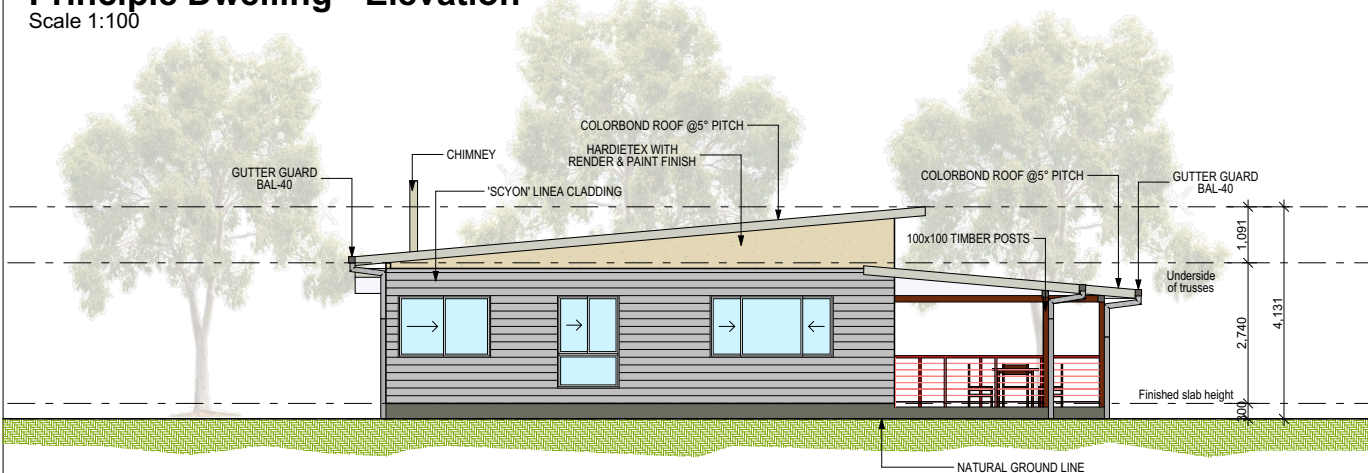

Principle Dwelling - Elevation
 Scale 1:100



Job No.: QDD22020

Email: michael@rbnaustralia.com.au; Web:
 www.rbnaustralia.com; Phone: 0479121604
 FB: Regional Builders Network