


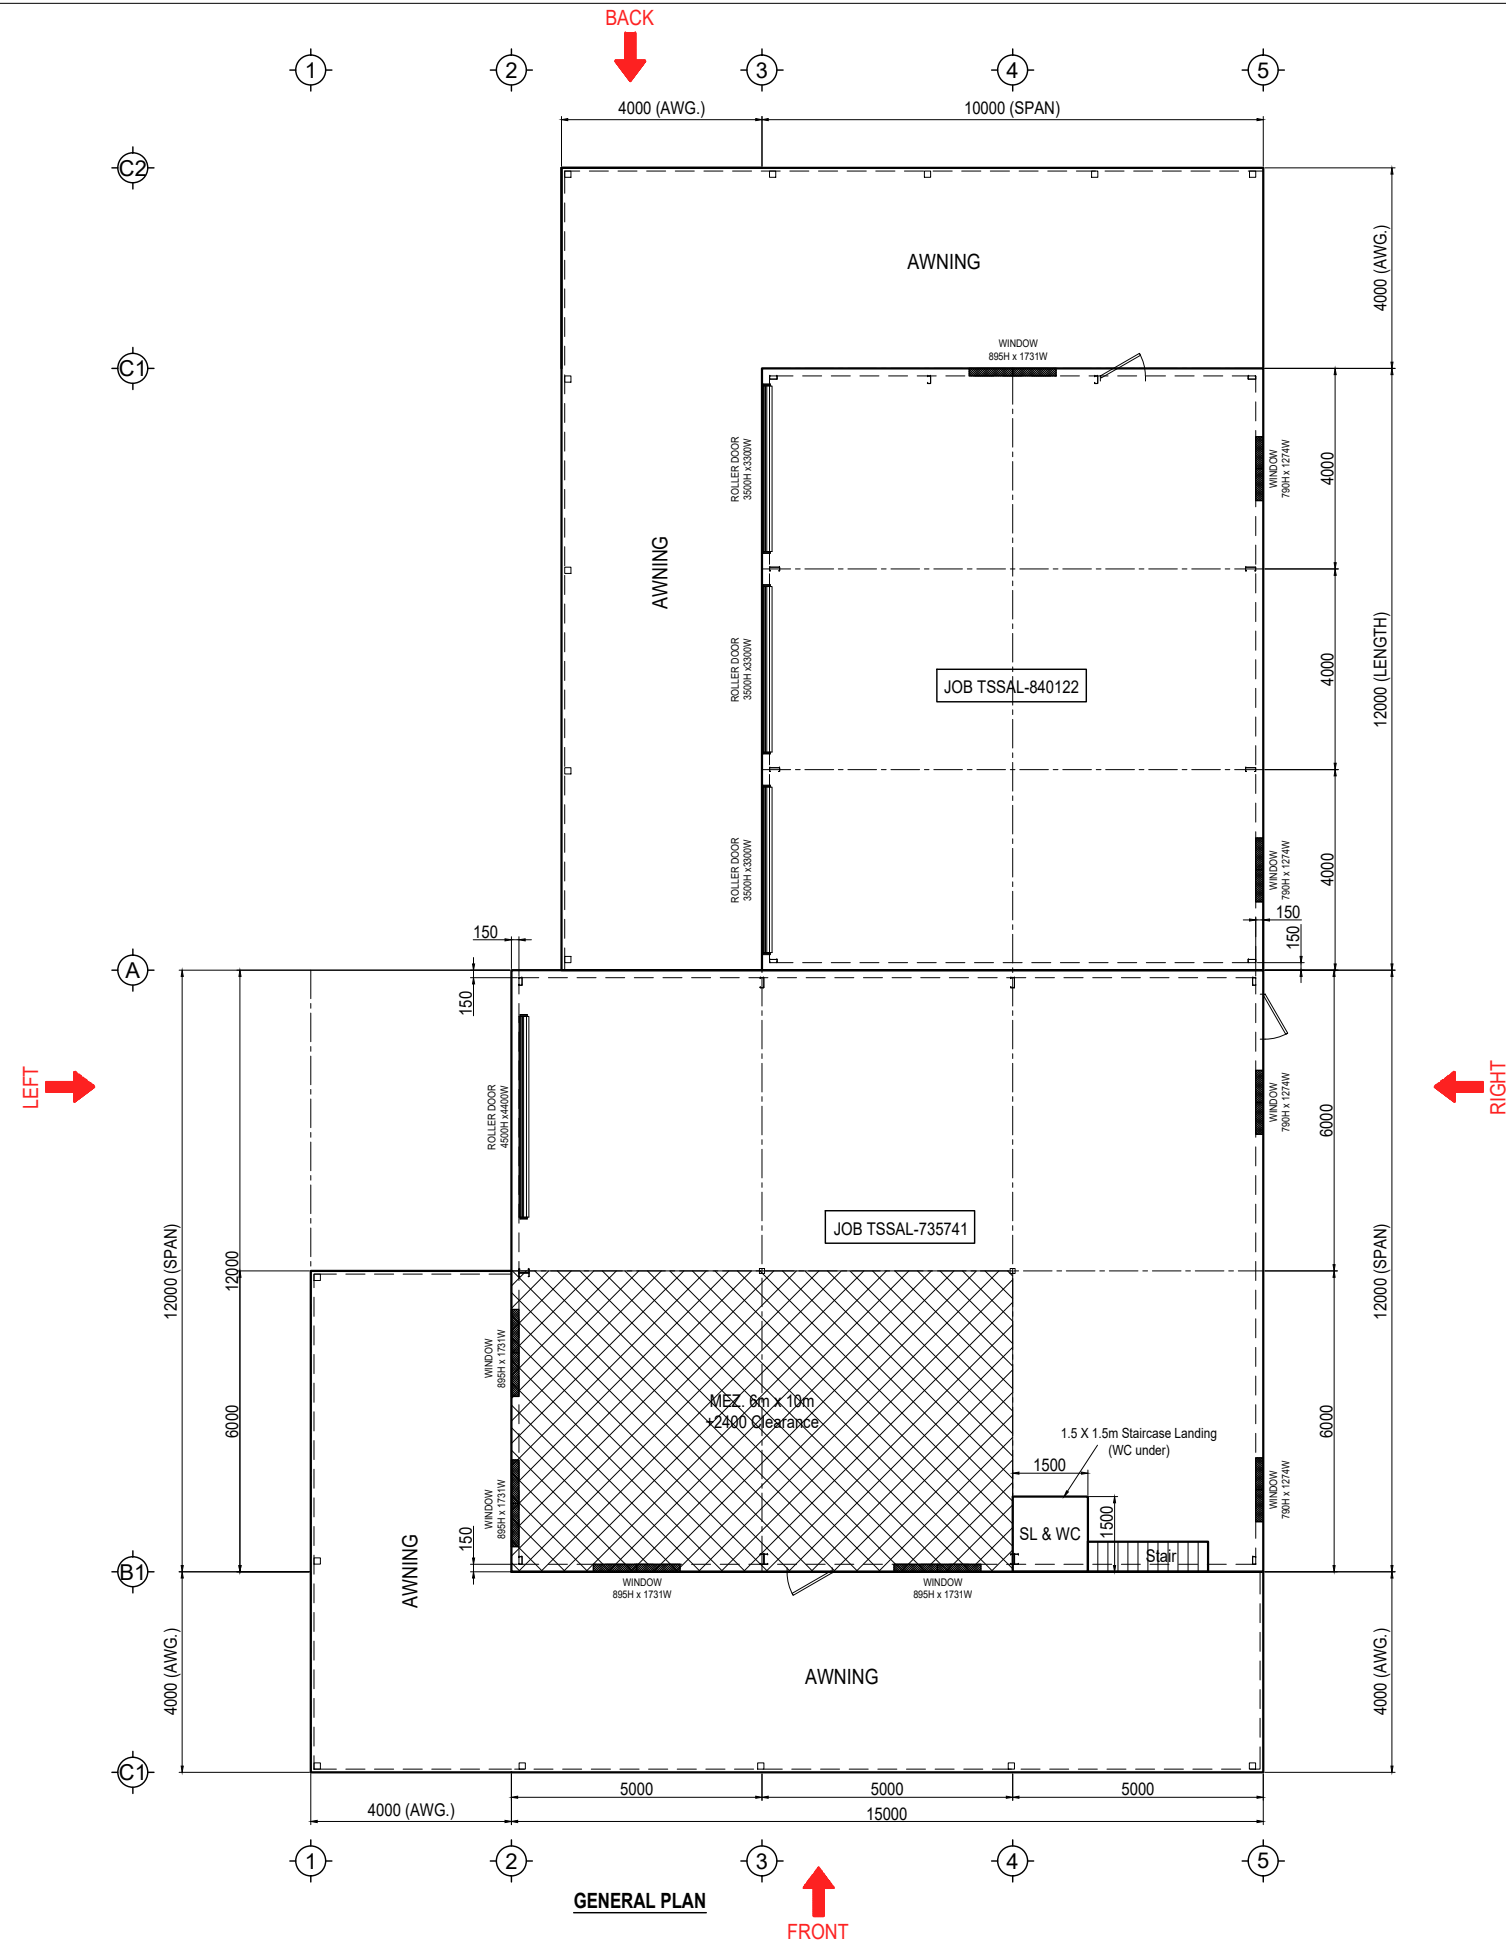

Rev.	Date	Description

**GRAEME MOULSTON &
ASSOCIATES ENGINEERING PTY LTD**
FIE Aust CPEng NER APEC Engineer IntPE(Aus)
FIE AUST CPEng 5590 + RPEQ 4431
Vic EC30894,
PO. BOX 213 MUDGEERABA QLD 4213
Ph: (07) 55 306 214 Email: info@gcma.com.au




Title Name :	CONTRACT DRAWING FOR A SHED 12M x 15M x 5.3M & FOR A SHED 10M x 12M x 4.1M
Client :	Darryl Walford
Site address :	93 Harcourt Close Woodbury Ridge, New South Wales, 2620


Job No.	TSSAL-735741 TSSAL-840122
Dwg No.	S01
Date	04-MAR-2025
Rev	A A3



Rev.	Date	Description	GRAEME MOULSTON & ASSOCIATES ENGINEERING PTY LTD FIE Aust CPEng NER APEC Engineer IntPE(Aus) FIE AUST CPEng 5590 + RPEQ 4431 Vic EC30894, PO. BOX 213 MUDGEERABA QLD 4213 Ph: (07) 55 306 214 Email: info@gcma.com.au		Title Name :	CONTRACT DRAWING FOR A SHED 12M x 15M x 5.3M & FOR A SHED 10M x 12M x 4.1M		Job No.	TSSAL-735741 TSSAL-840122			
							Dwg No.	S02				
							Client :	Darryl Walford		Date	04-MAR-2025	
							Site address :	93 Harcourt Close Woodbury Ridge, New South Wales, 2620		Rev	A	A3

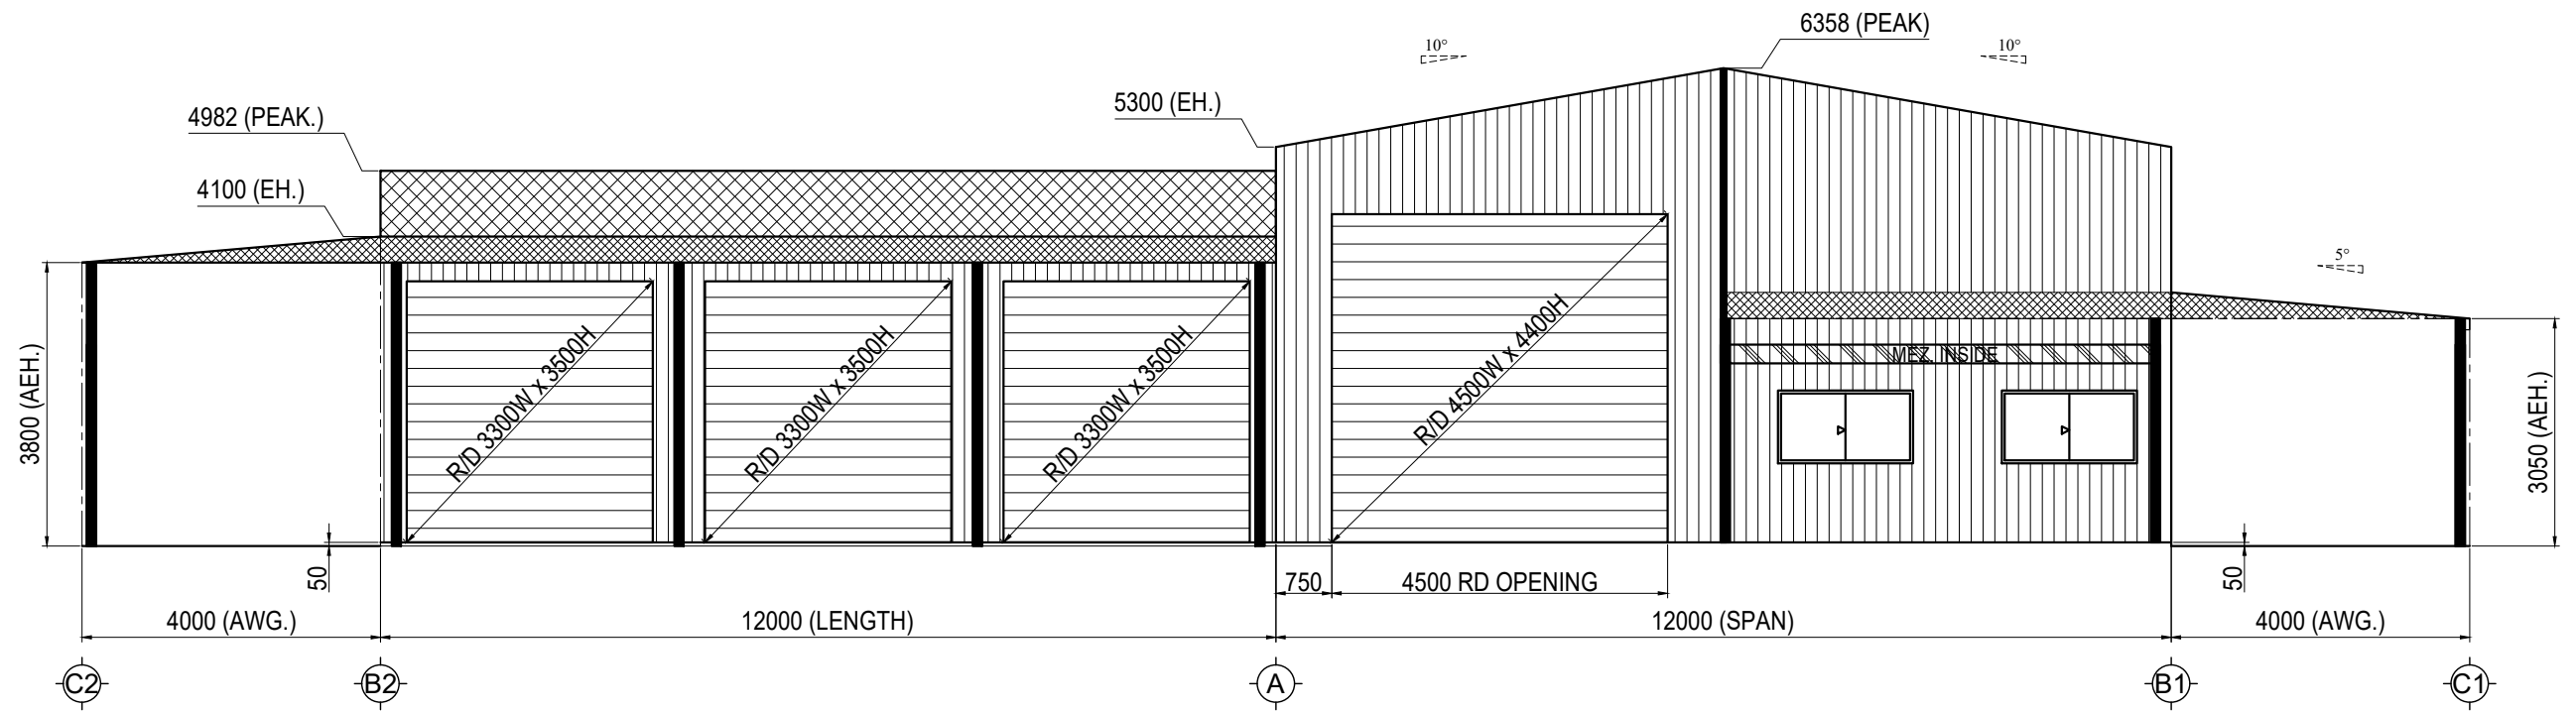

LEFT VIEW

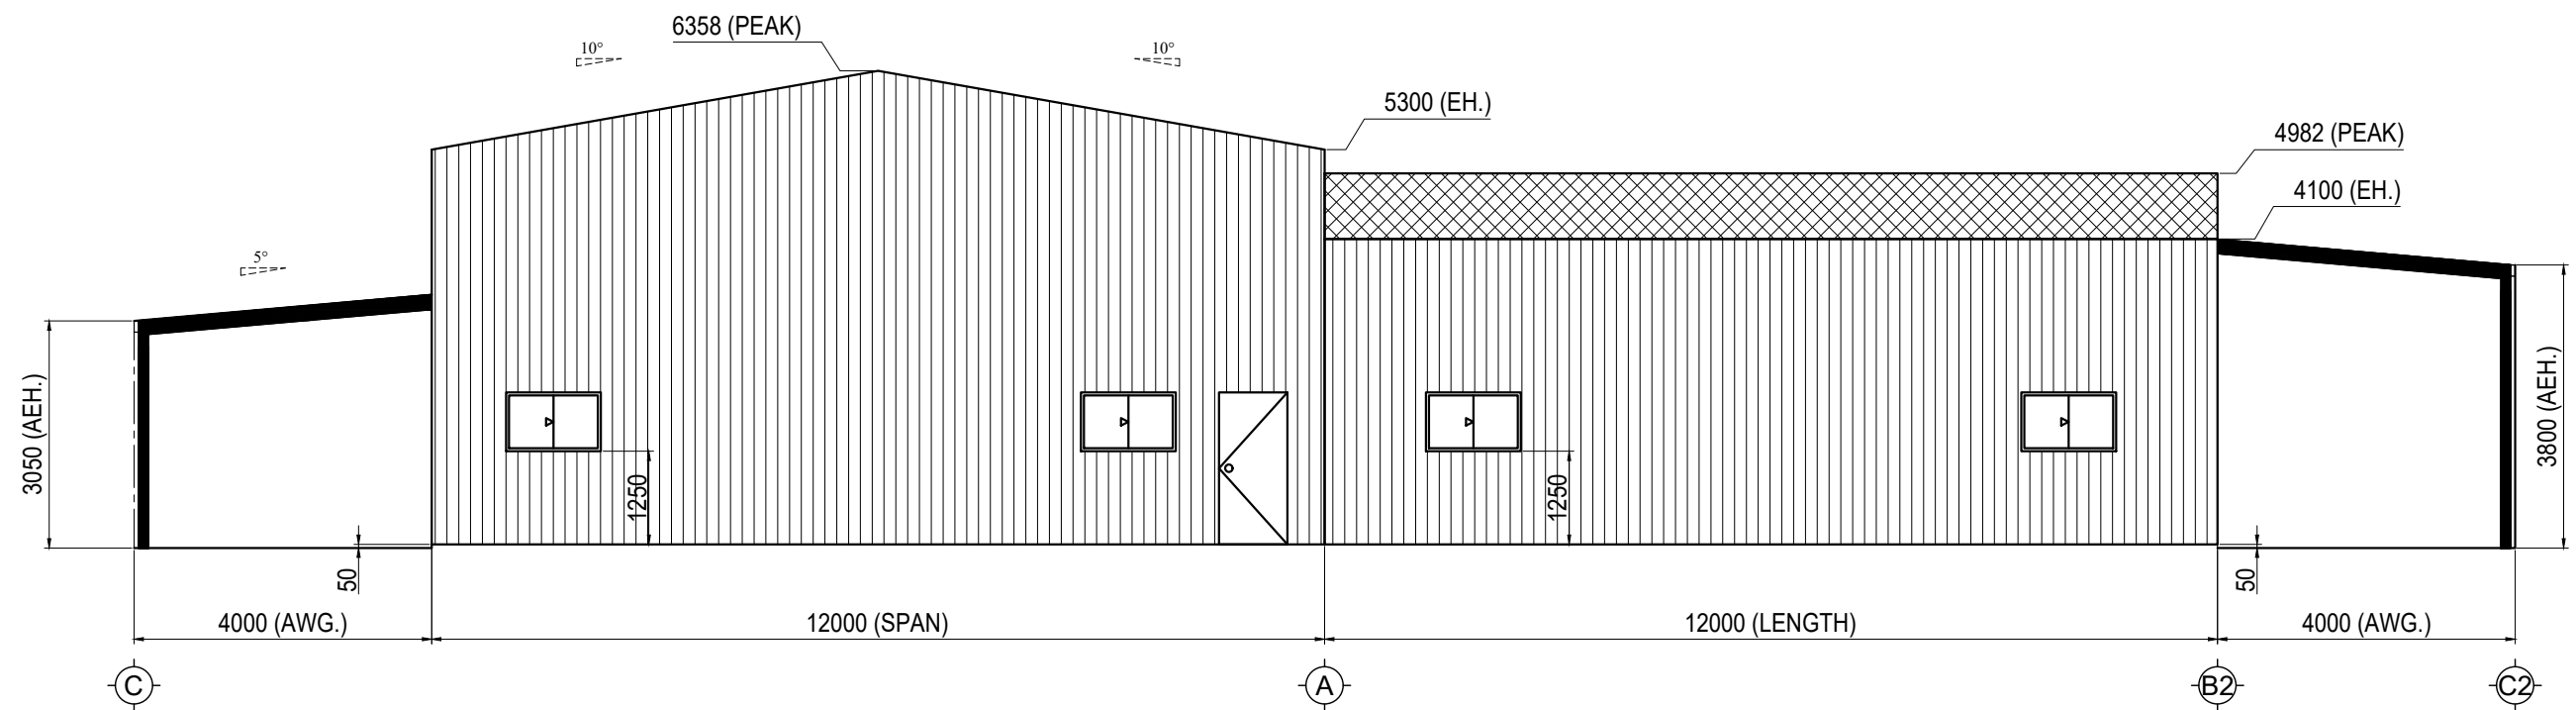

RIGHT VIEW

Rev.	Date	Description	GRAEME MOULSTON & ASSOCIATES ENGINEERING PTY LTD FIE Aust CPEng NER APEC Engineer IntPE(Aus) FIE AUST CPEng 5590 + RPEQ 4431 Vic EC30894, PO. BOX 213 MUDGEERABA QLD 4213 Ph: (07) 55 306 214 Email: info@gcma.com.au TOTAL SHED SOLUTIONS AUSTRALIA	Title Name : CONTRACT DRAWING FOR A SHED 12M x 15M x 5.3M & FOR A SHED 10M x 12M x 4.1M		Job No.	TSSAL-735741 TSSAL-840122	
				Dwg No.	S03			
				Client :	Darryl Walford			
				Site address :	93 Harcourt Close Woodbury Ridge, New South Wales, 2620			
					Rev	A	A3	



Rev.	Date	Description	GRAEME MOULSTON & ASSOCIATES ENGINEERING PTY LTD FIE Aust CPEng NER APEC Engineer IntPE(Aus) FIE AUST CPEng 5590 + RPEQ 4431 Vic EC30894, PO. BOX 213 MUDGEERABA QLD 4213 Ph: (07) 55 306 214 Email: info@gcma.com.au		Title Name : CONTRACT DRAWING FOR A SHED 12M x 15M x 5.3M & FOR A SHED 10M x 12M x 4.1M		Job No.	TSSAL-735741 TSSAL-840122		
					Dwg No.	S04				
					Client :	Darryl Walford		Date	04-MAR-2025	
					Site address :	93 Harcourt Close Woodbury Ridge, New South Wales, 2620		Rev	A	A3