


DEMOLITION WORK TO BE CARRIED OUT IN ACCORDANCE WITH AS2601-2001

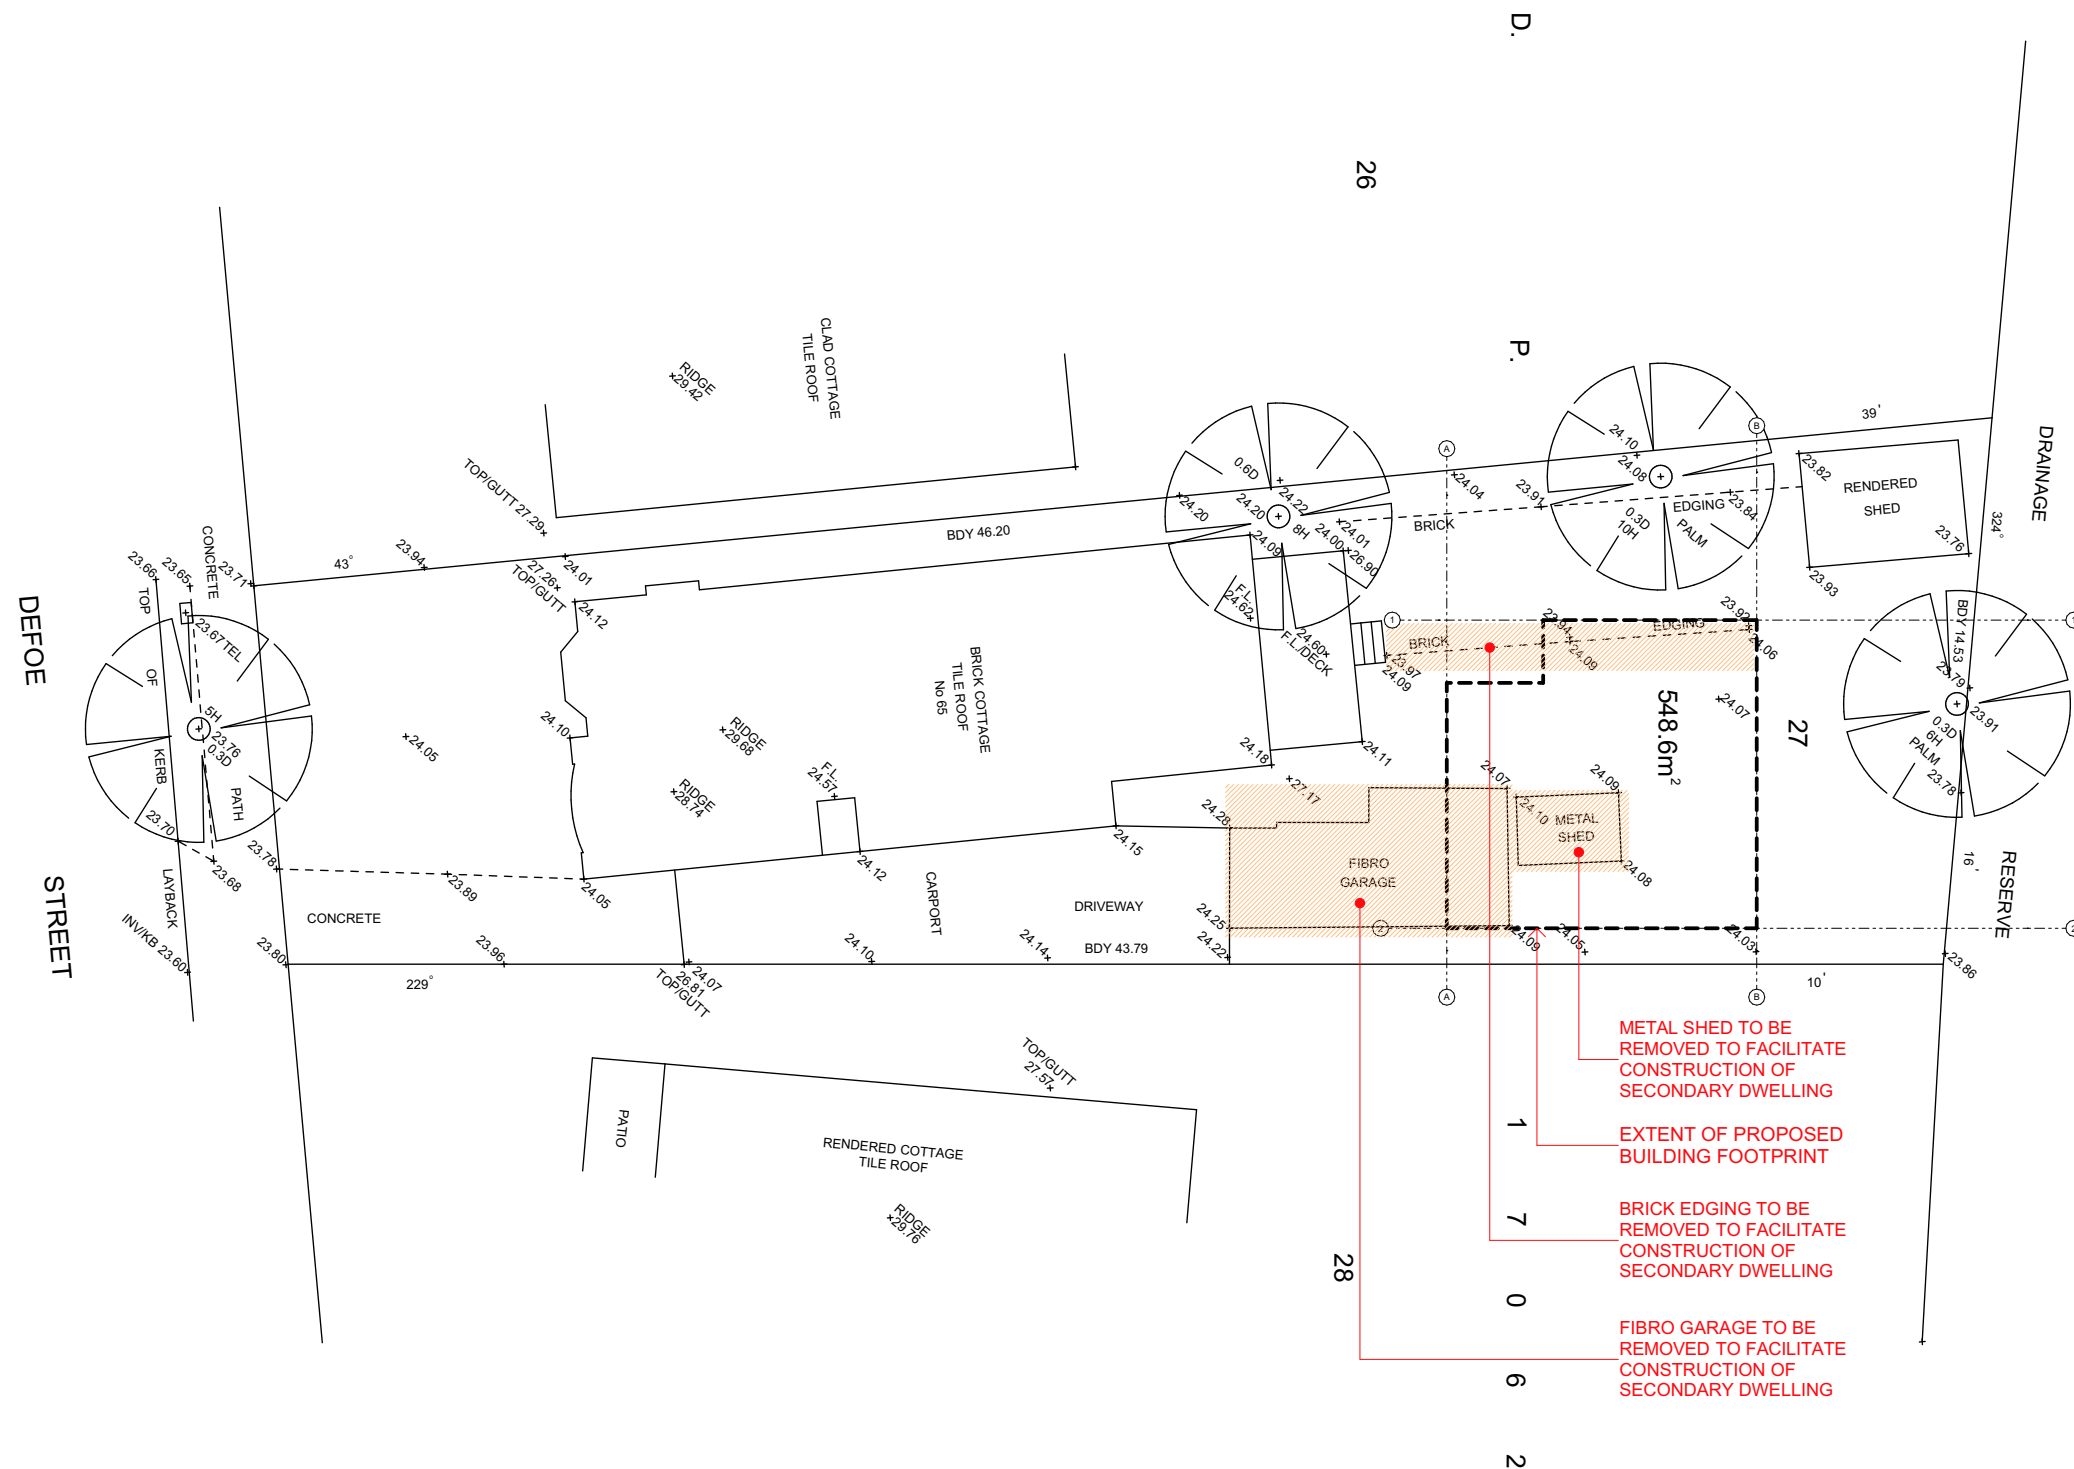

1 DEMOLITION PLAN
1:200

ISSUED FOR DA																							
CLIENT		DRAWING TITLE				REV		DESCRIPTION		DRAWN		DATE		SCALE		SHEET SIZE		CHECKED		DATE			
WEN DA XIAO & SUI PING CHEN		RESIDENTIAL DEVELOPMENT				1		FOR DA		EL		07.03.25		1:200		A3		SY		07.03.2025			
LOT 27 DP 17062 65 DEFOE ST, WILEY PARK NSW 2195		DEMOLITION PLAN																					
PROJECT																							
FOR DEVELOPMENT APPLICATION																							
CONSTRUCTION OF A SECONDARY DWELLING		BUILDING DESIGNERS ASSOCIATION OF AUSTRALIA		PO BOX 106 STRATHFIELD NSW 2135		SUNNY YU 0413 215 877		SUNNY@CLICKINDESIGN.COM.AU										PROJECT NO		DRAWING NO		REVISION	
																		24106		DA 0403		1	