
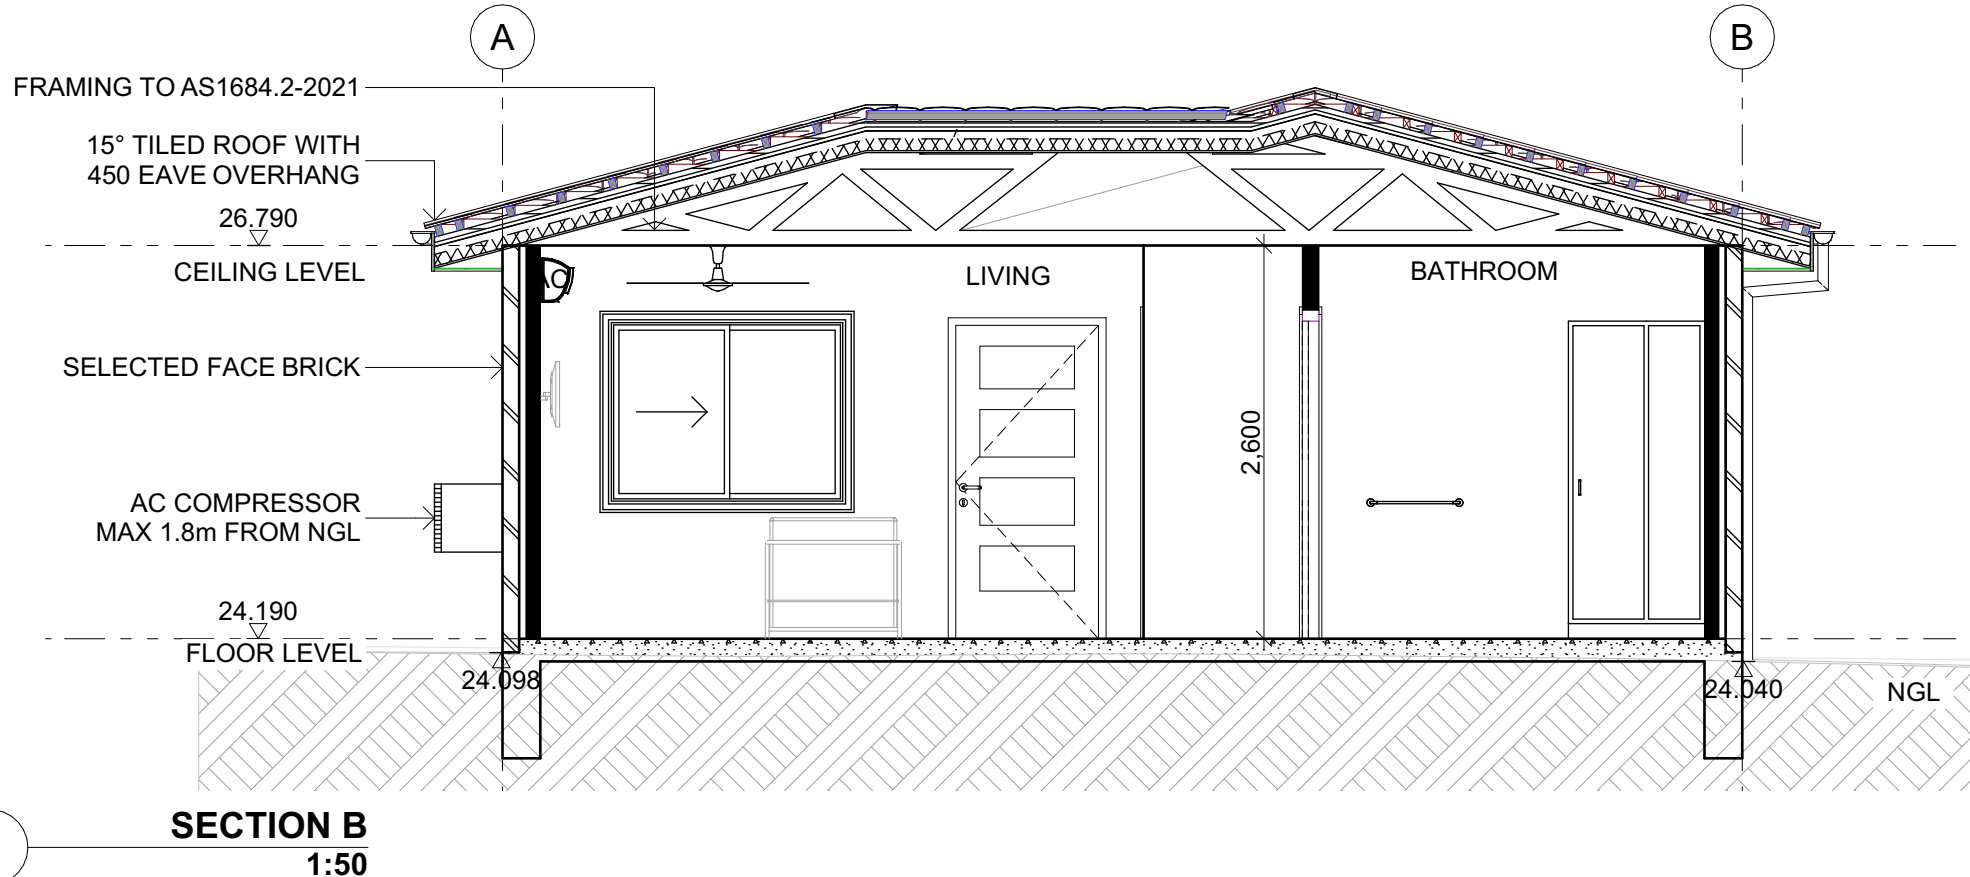


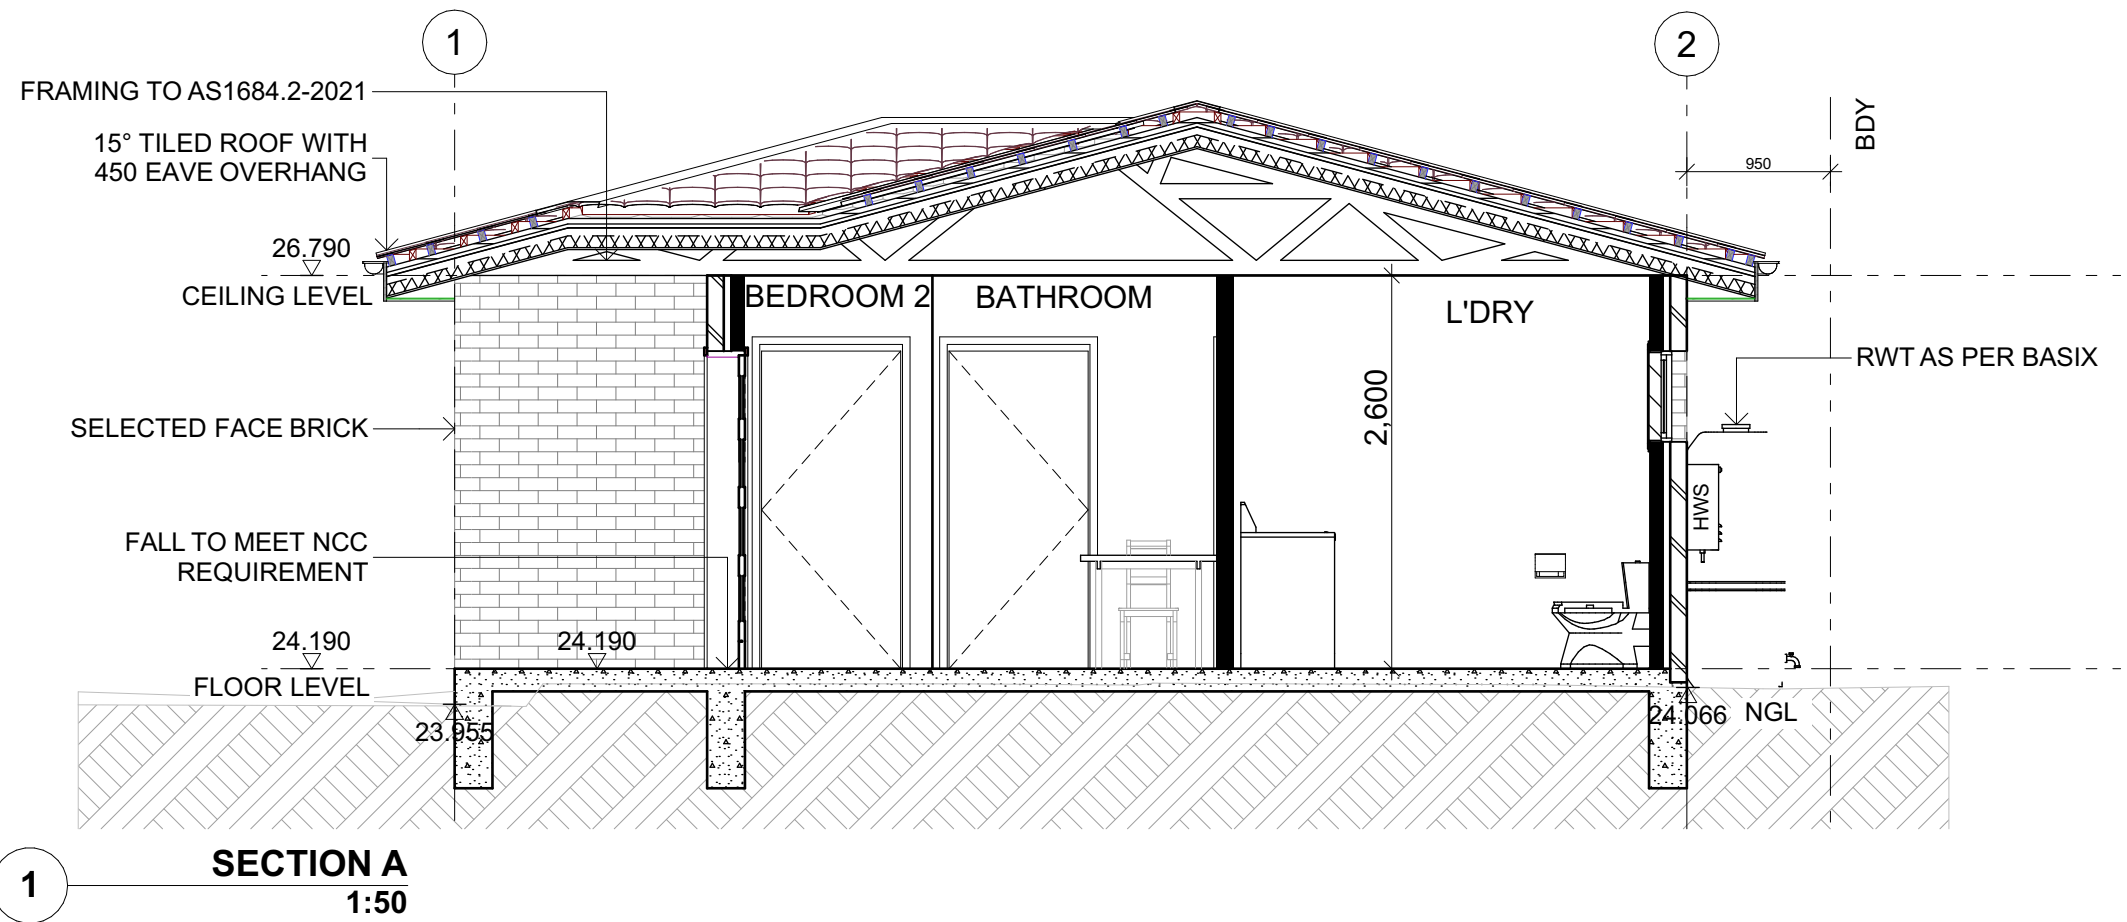

CLIENT		DRAWING TITLE		REV		DESCRIPTION	DRAWN	DATE	SCALE	SHEET SIZE	CHECKED	DATE	ISSUED FOR DA		
WEN DA XIAO & SUI PING CHEN		RESIDENTIAL DEVELOPMENT		1		FOR DA	EL	07.03.25	1:50	A3	SY	07.03.2025			
LOT 27 DP 17062 65 DEFOE ST, WILEY PARK NSW 2195		SECTIONS													
PROJECT		FOR DEVELOPMENT APPLICATION													
CONSTRUCTION OF A SECONDARY DWELLING		 BUILDING DESIGNERS ASSOCIATION OF AUSTRALIA		 CLICK IN DESIGN PO BOX 106 STRATHFIELD NSW 2135 SUNNY YU 0413 215 877 SUNNY@CLICKINDESIGN.COM.AU								PROJECT NO 24106		DRAWING NO DA 3100	REVISION 1