
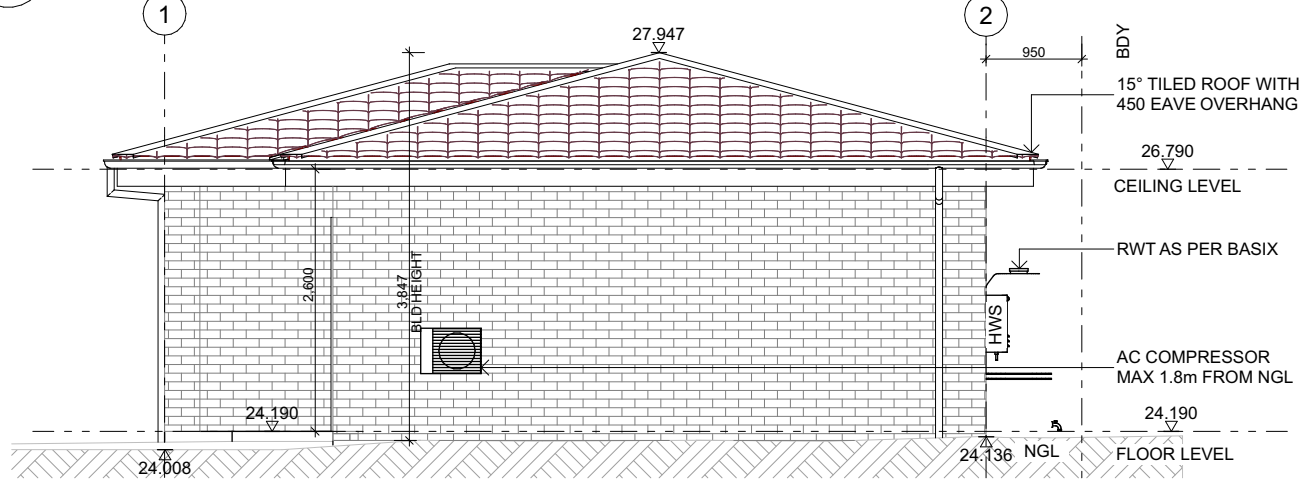
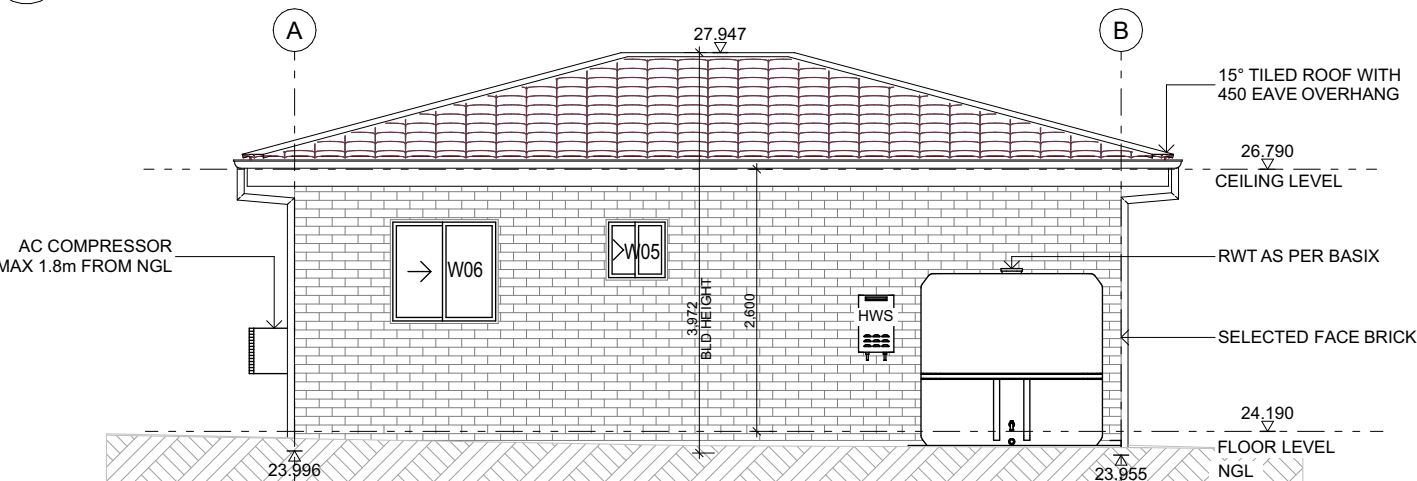
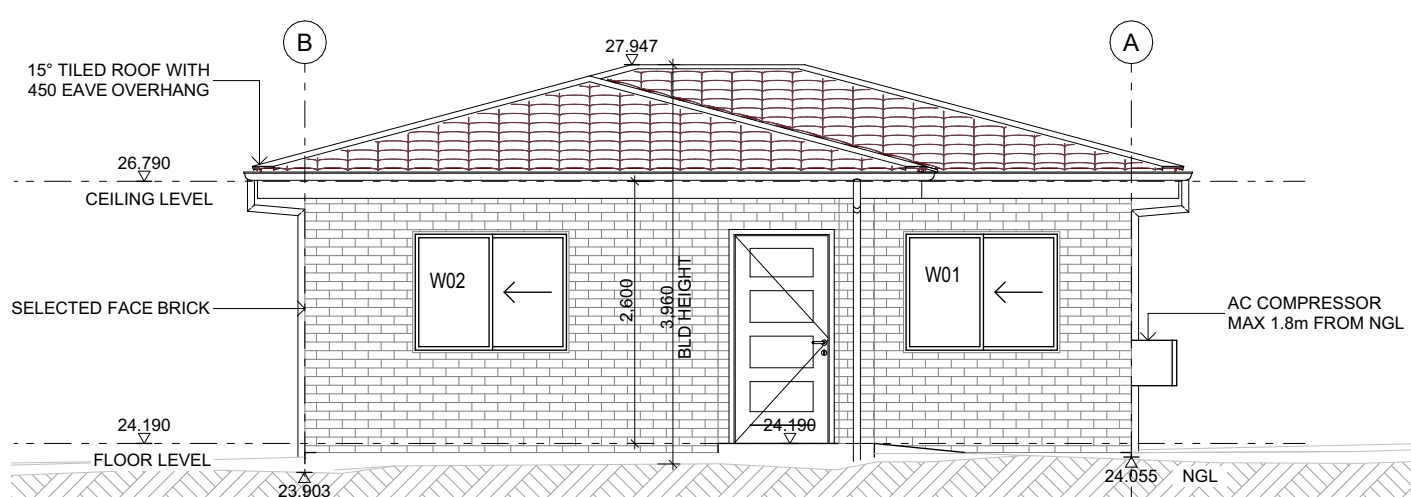
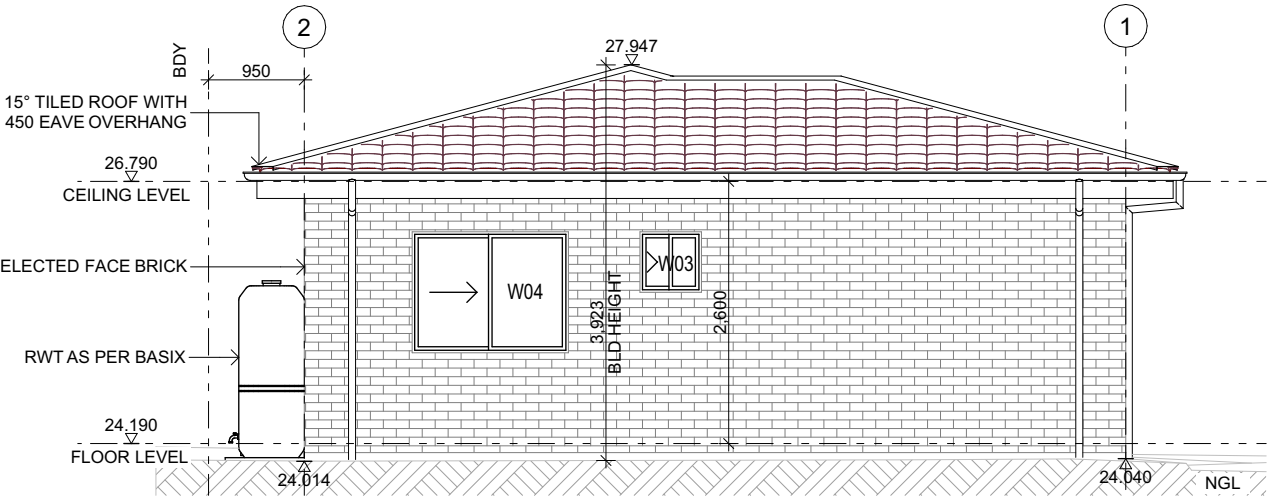


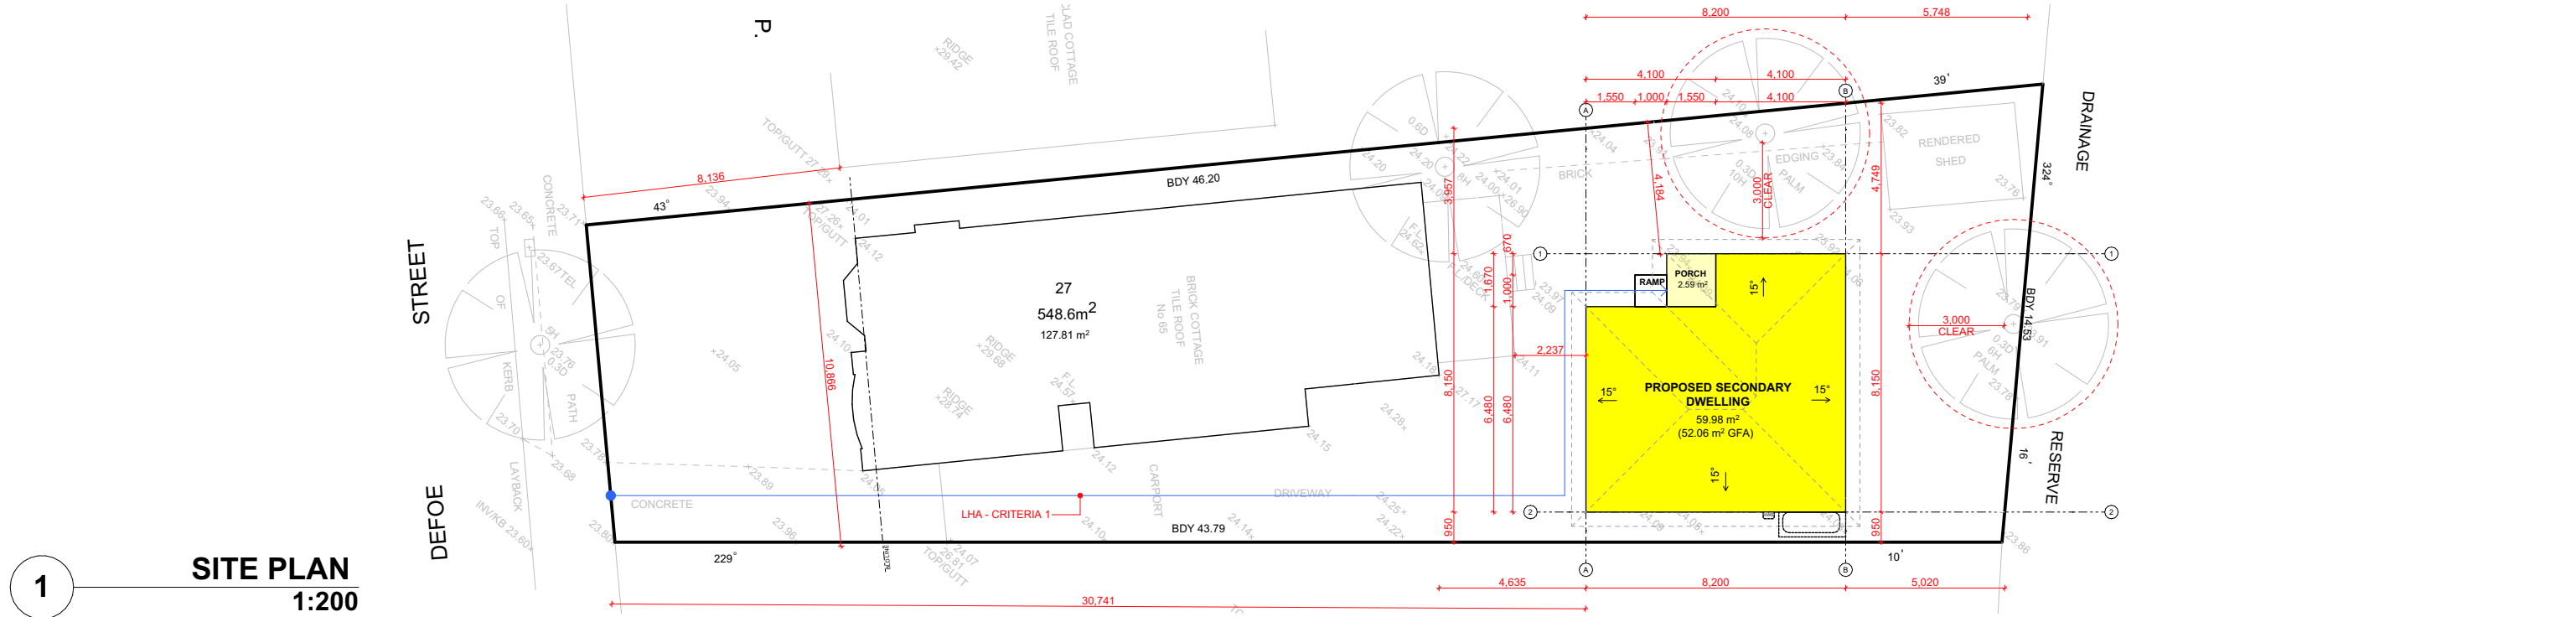

4

1:75

CLIENT

WEN DA XIAO & SUI PING CHEN

LOT 27 DP 17062

65 DEFOE ST, WILEY PARK NSW 2195

PROJECT

FOR DEVELOPMENT APPLICATION

CONSTRUCTION OF A SECONDARY DWELLING


DRAWING TITLE

RESIDENTIAL DEVELOPMENT

NOTIFICATION PLAN



BUILDING DESIGNERS
ASSOCIATION OF AUSTRALIA

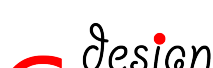

CLICK IN DESIGN

PO BOX 106 STRATHFIELD NSW 2135

SUNNY YU

0413 215 877

SUNNY@CLICKINDESIGN.COM.AU





REV

DESCRIPTION

DRAWN

DATE

1

FOR DA

EL

07.03.25

SCALE

1:200

SHEET SIZE

A3

CHECKED

SY

DATE

07.03.2025

PROJECT NO

24106

DRAWING NO

DA 3101

REVISION

1

5

1:75

ISSUED FOR DA