


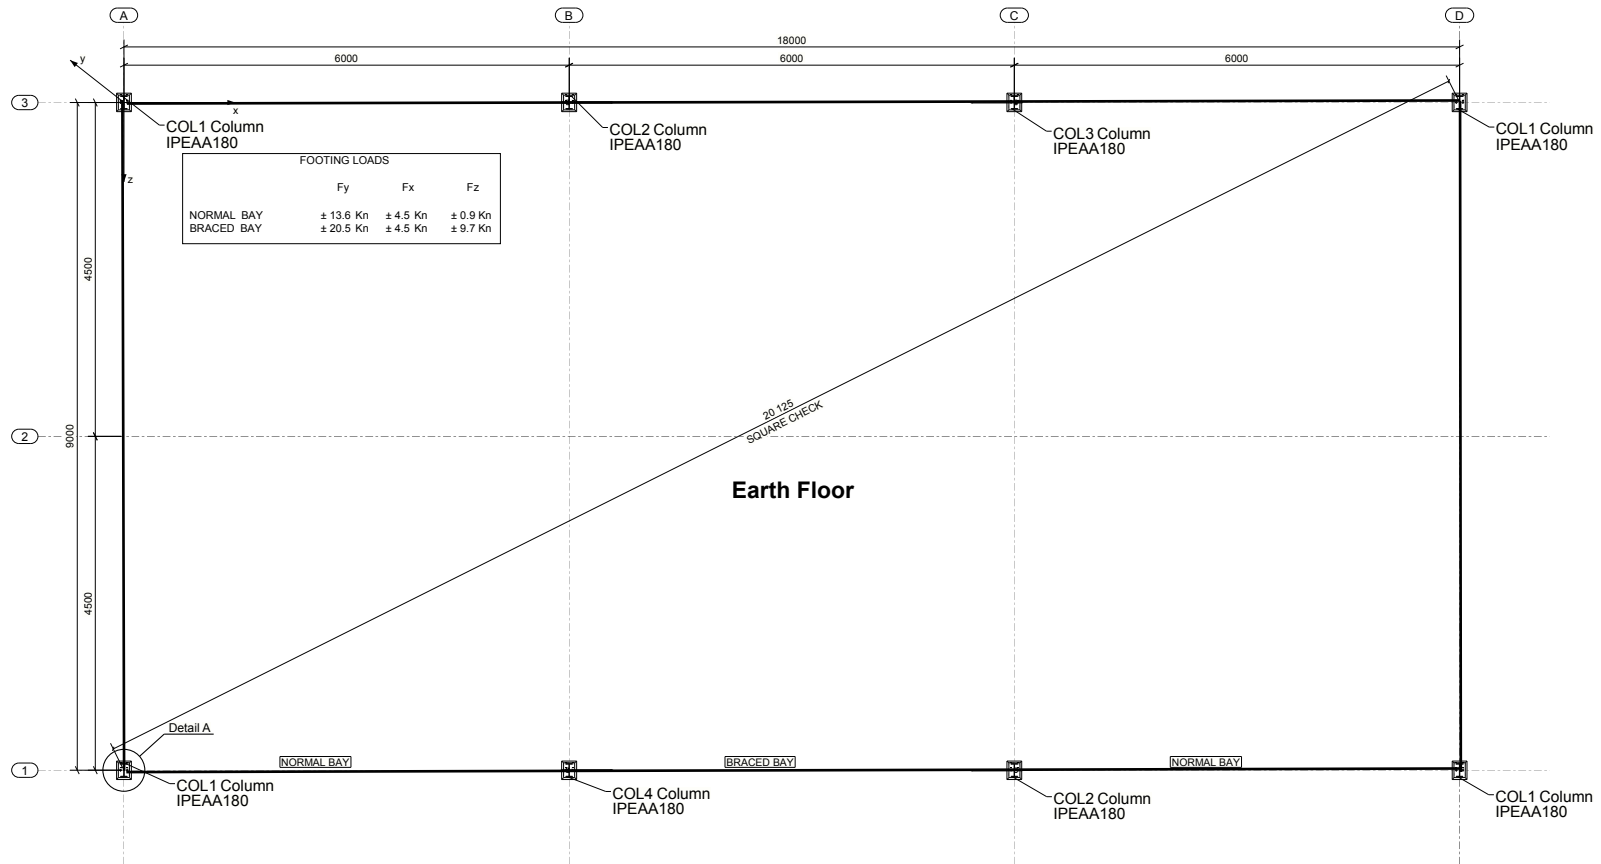

Proposed Shed - Floor Plan- 12 Nabic Street, Nabic