


# APPENDIX A

## PROPOSED SITE PLAN



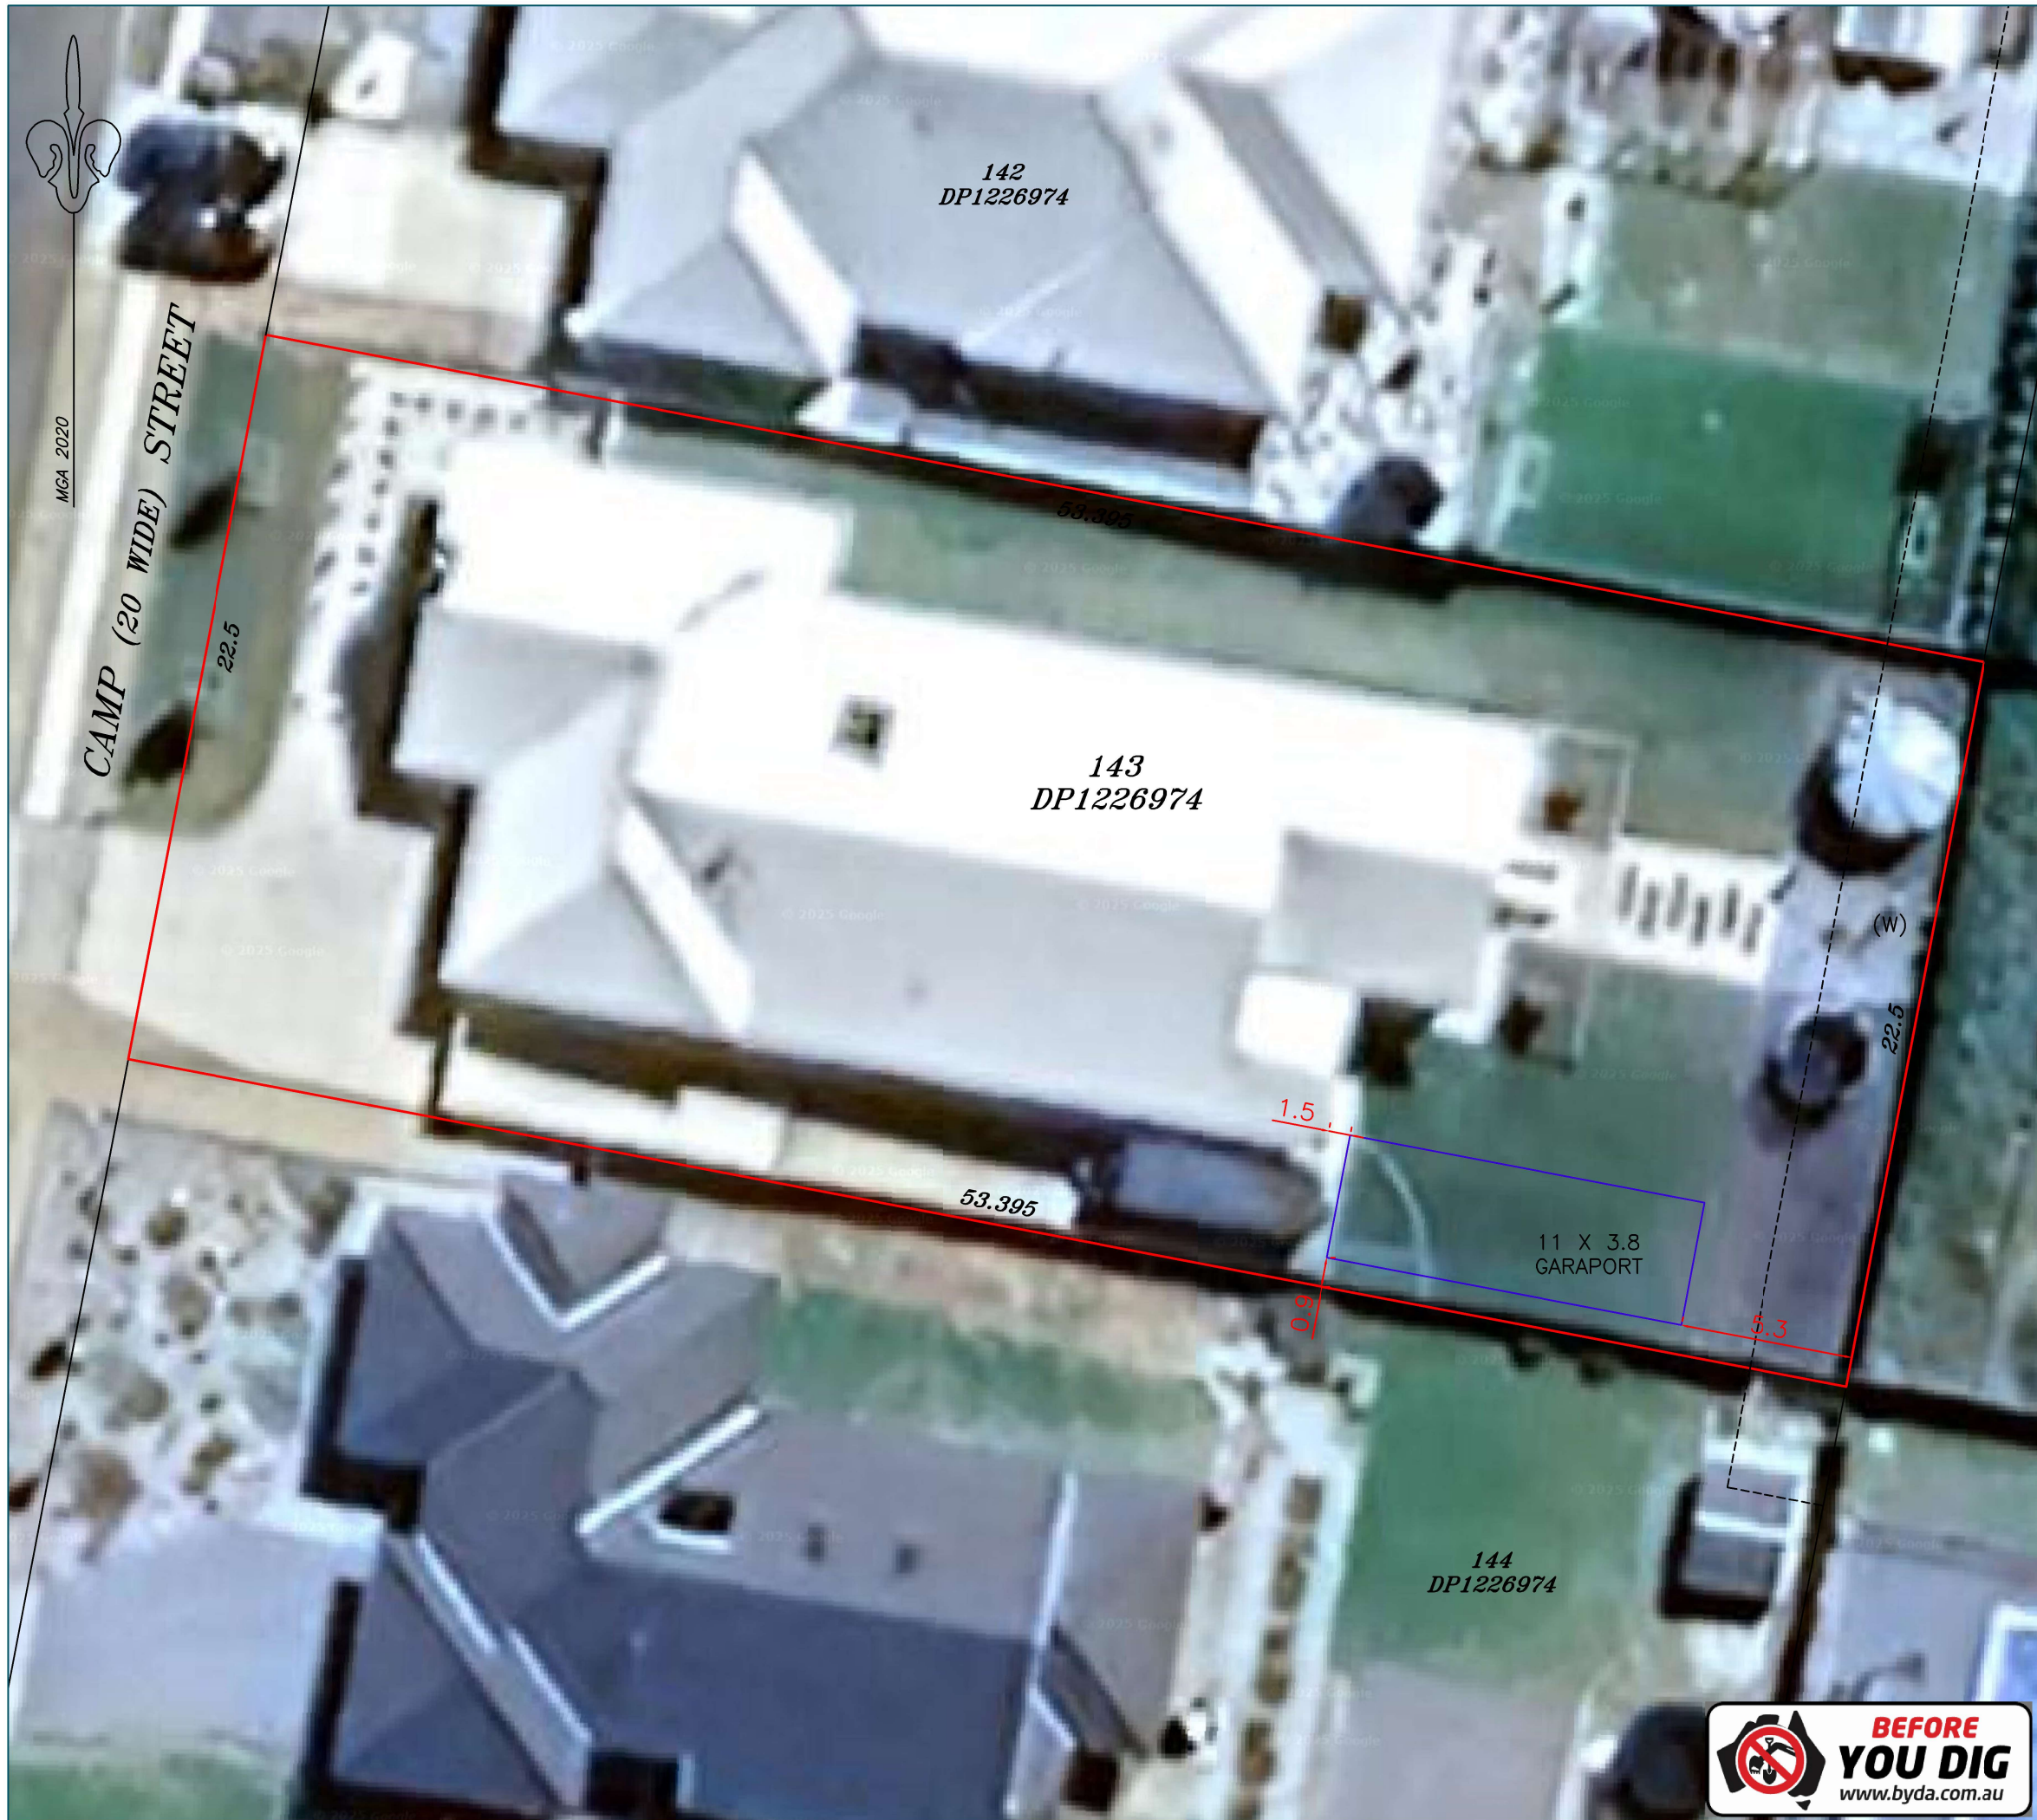


PLAN OF LOT 143 DP1226974  
27 CAMP STREET  
MURRUMABTEMAN  
SHOWING SELECTED DETAIL

CLIENT: JODY & MATT WALSH

A3 SHEET	1 OF 1
DATE OF SURVEY	MAY 2025
JOB REFERENCE	5680
COMPUTER REFERENCE	5680_SP1.dwg
LEVEL DATUM	
ORIGIN OF LEVELS	

CONTOUR INTERVAL

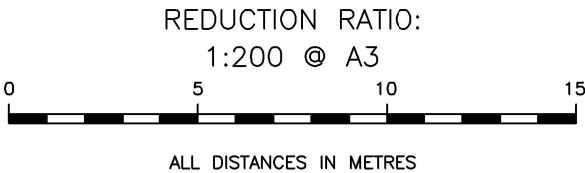

**NOTE:**  
THIS IS A SITE PLAN ONLY AND AS SUCH IS NOT REGISTERED BY THE TITLES OFFICE OF NSW LAND REGISTRY SERVICES. SUBSEQUENT REGISTERED OR OTHER SURVEYS IN THIS AREA MAY AFFECT THE BOUNDARY DEFINITION AS SHOWN ON THE PLAN. ANY DIFFERENCES SO CAUSED TO THE BOUNDARY DEFINITION SHOWN ON THIS PLAN ARE BEYOND THE CONTROL OF DIVERSE PROJECT SOLUTIONS WHO CAN ACCEPT NO RESPONSIBILITY FOR SUCH DIFFERENCES. UNDERGROUND SERVICES ARE NOT SHOWN ON THIS PLAN. AS UNDERGROUND STRUCTURES AND CABLES MAY EXIST THEY MUST BE LOCATED BEFORE CONSTRUCTION – PLEASE GO TO [www.byda.com.au](http://www.byda.com.au). THIS NOTE IS AN INTEGRAL PART OF THIS PLAN.

**LEGEND:**  
  
(W) EASEMENT DRAIN WATER 3 WIDE (DP1226974)



7 ADELE STREET, YASS NSW 2582  
P.O. BOX 5, YASS NSW 2582  
(PH) 02 6226 3322  
[info@dpsyass.com.au](mailto:info@dpsyass.com.au)



ABN: 31 602 010 006