


Architect plan to be in accordance with NCC Volume 2 Building Code of Australia 2022 & Housing Provisions Standard 2022.

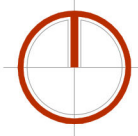

issue	date	description

remember
The Contractor shall verify all dimensions & levels on the site.
Written dimensions to take preference over scaled dimensions.
Documents & design remain the copyright of the Architect & cannot be reproduced without written consent.

project drawing
HARRY DESIGN STUDIO
add 2 chichester st, maroubra, nsw 2035
phone +61 490 334 341
email info@harrydesignstudio.com.au
website www.harrydesignstudio.com.au
0 1 2 3 4 5

SHADOW_DIAGRAM
9AM
18 Villiers Rd, Padstow Heights

job.no. drawing.no.
DA12
scale 1:200@A3
plotdate 19/02/2025
issue A

1 shadow diagram - 21Jun - 12pm
scale 1:200


LEGENDS



existing shadow




additional shadow

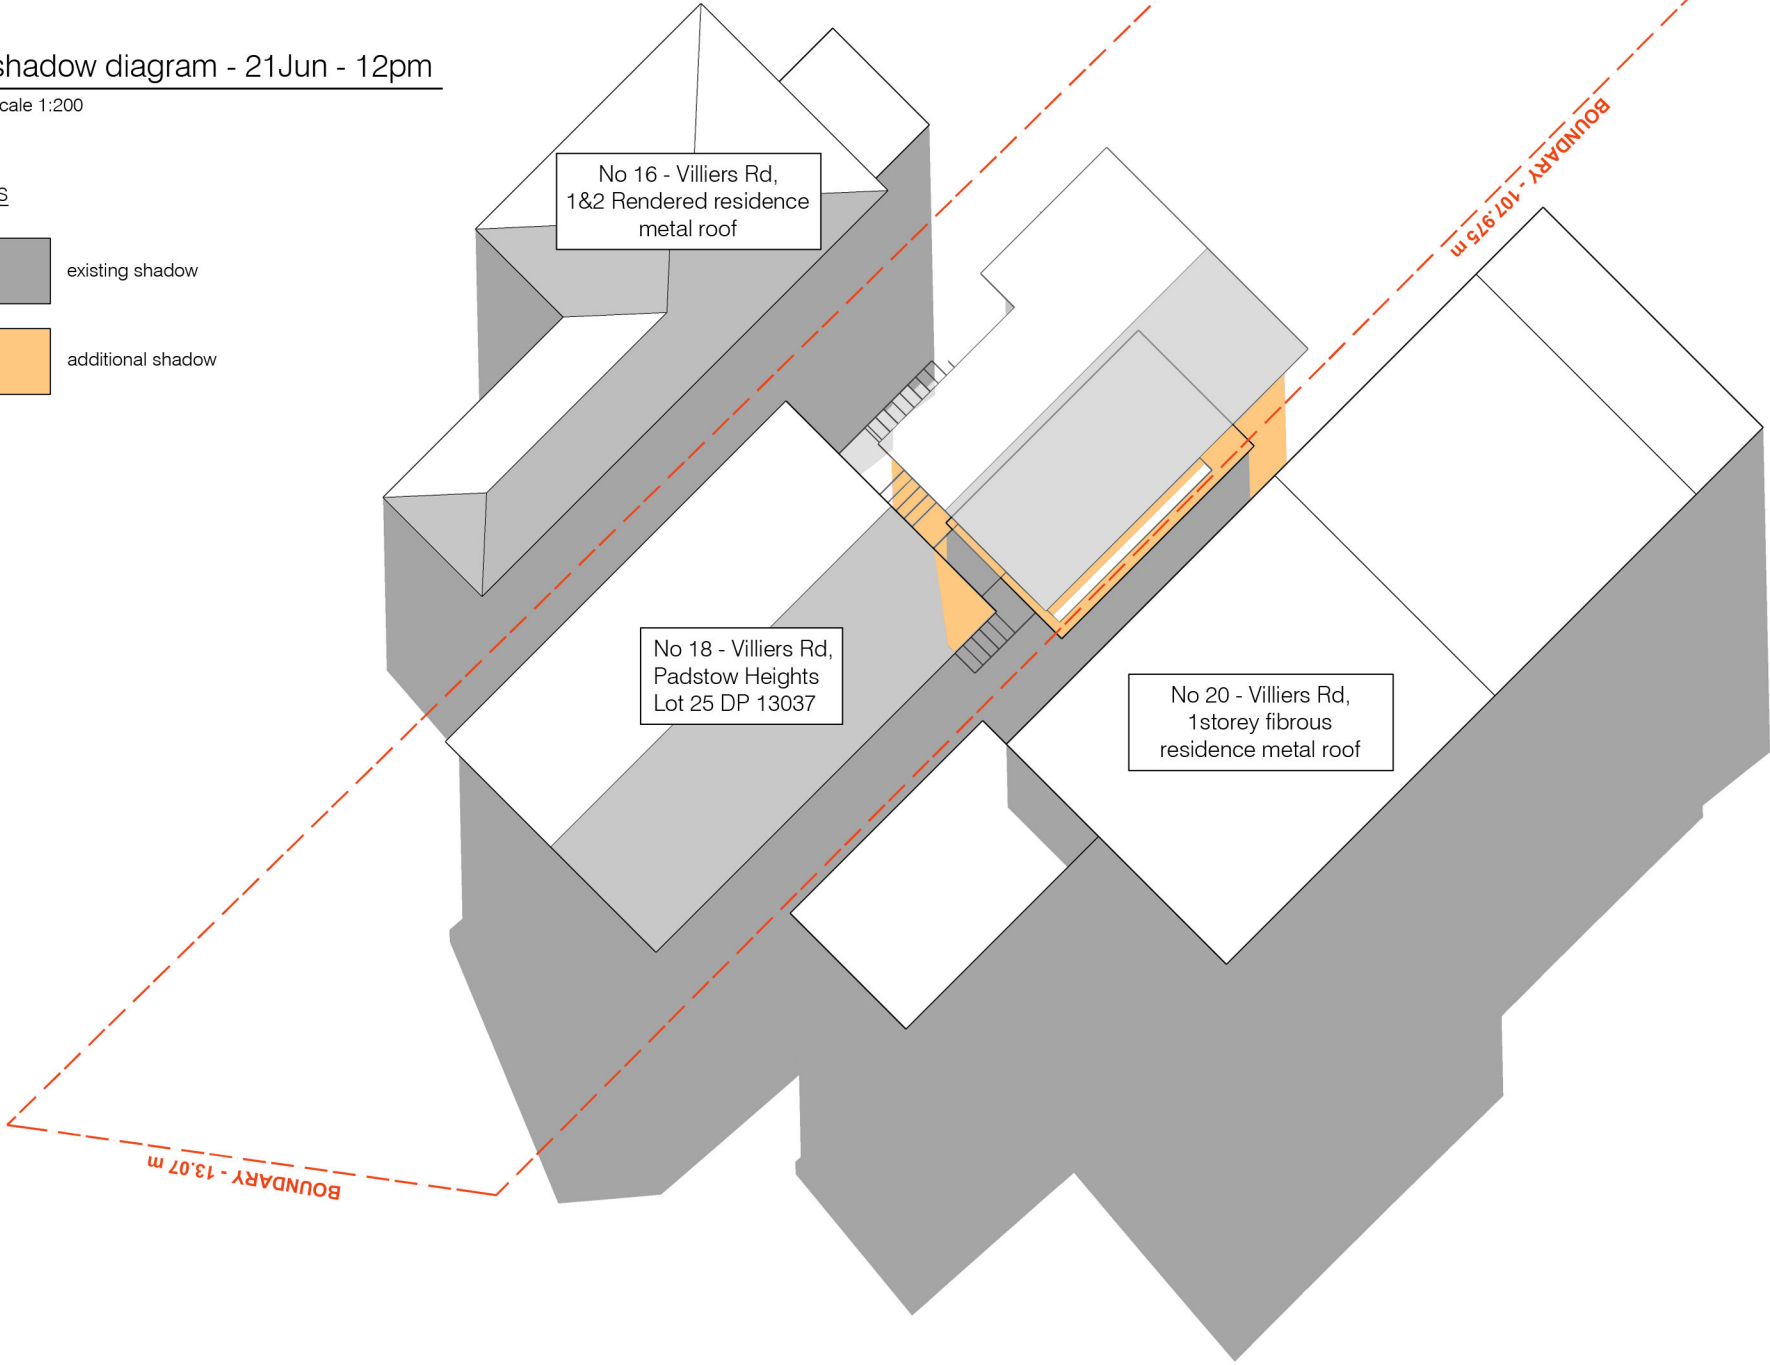

issue	date		description	remember	The Contractor shall verify all dimensions & levels on the site. Written dimensions to take preference over scaled dimensions. Documents & design remain the copyright of the Architect & cannot be reproduced without written consent.	about	HARRY DESIGN STUDIO		project	drawing	SHADOW _ DIAGRAM 12PM	18 Villiers Rd, Padstow Heights	job.no.	drawing.no.	DA13	scale 1:200@A3 plotdate 19/02/2025 issue A
	0 1 2 3 4 5						add 2 chichester st, maroubra, nsw 2035 phone +61 490 334 341 email info@harrydesignstudio.com.au website www.harrydesignstudio.com.au									


Architect plan to be in accordance with NCC Volume 2 Building Code of Australia 2022 & Housing Provisions Standard 2022.

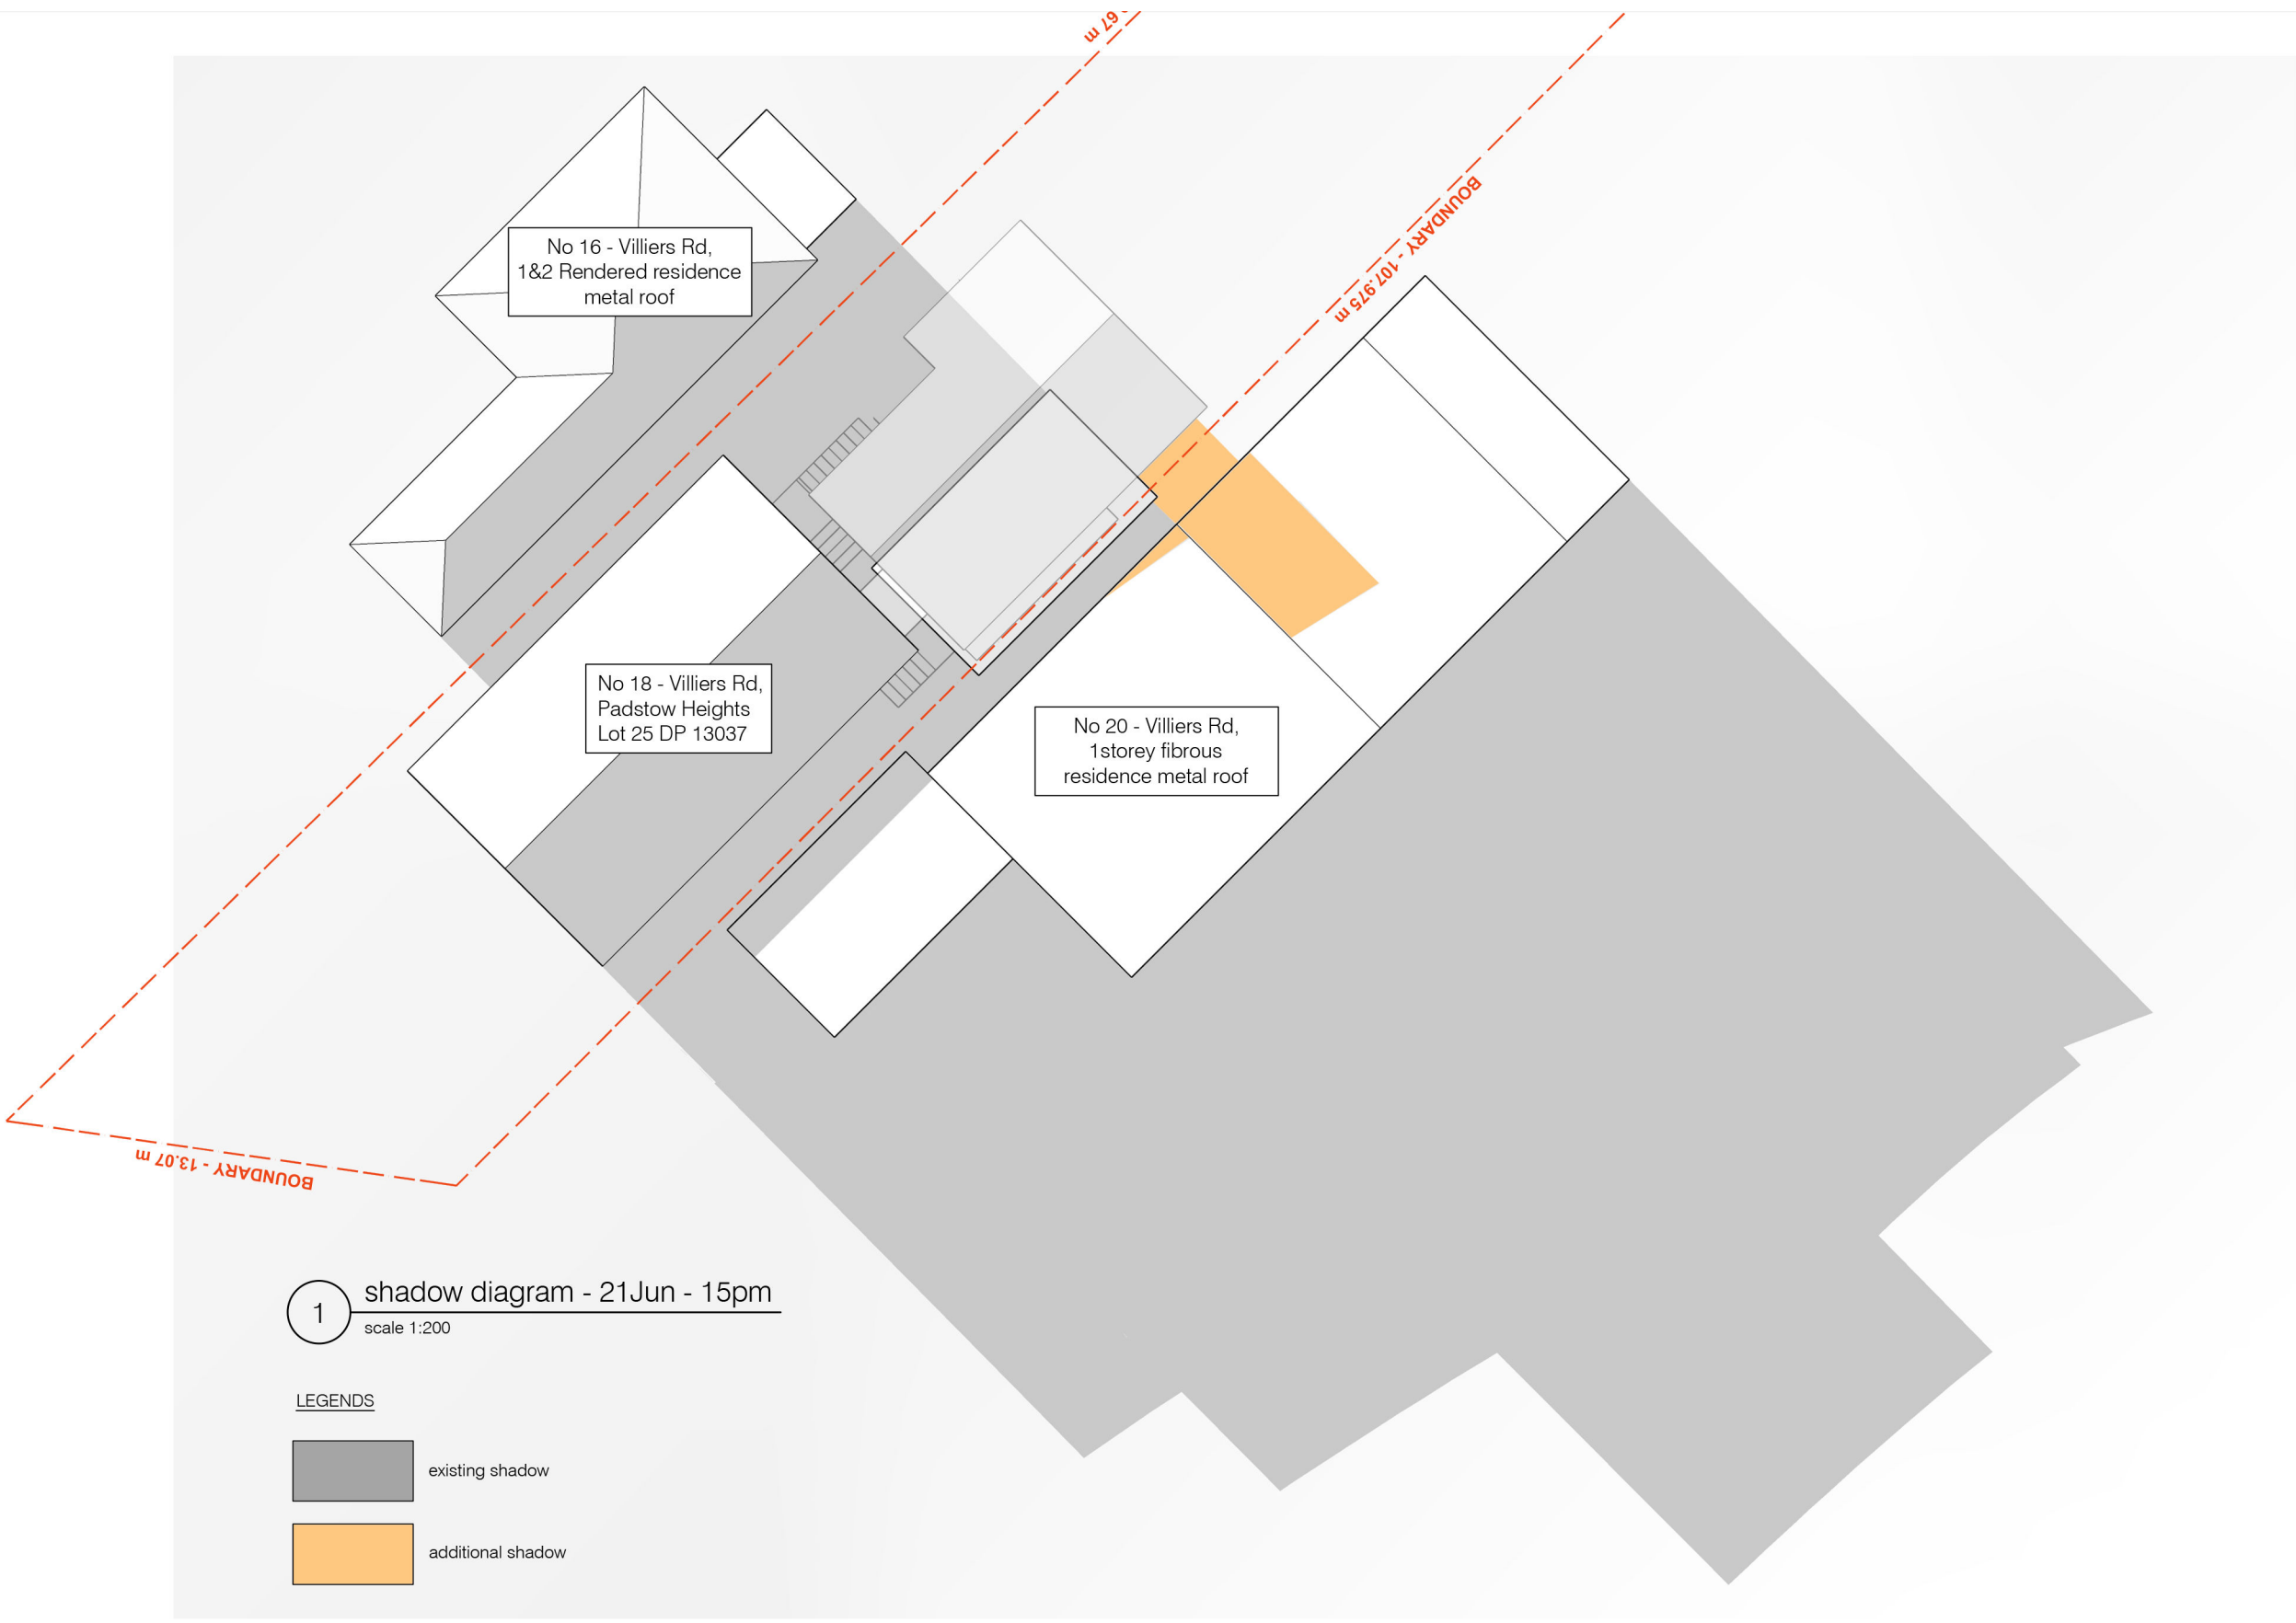

1 shadow diagram - 21Jun - 15pm
scale 1:200

- LEGENDS
- existing shadow
 - additional shadow

Architect plan to be in accordance with NCC Volume 2 Building Code of Australia 2022 & Housing Provisions Standard 2022.

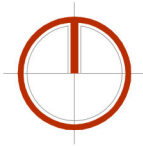

date	description		remember The Contractor shall verify all dimensions & levels on the site. Written dimensions to take preference over scaled dimensions. Documents & design remain the copyright of the Architect & cannot be reproduced without written consent.	about HARRY DESIGN STUDIO add 2 chichester st, maroubra, nsw 2035 phone +61 490 334 341 email info@harrydesignstudio.com.au website www.harrydesignstudio.com.au	project drawing SHADOW_DIAGRAM 15PM 18 Villiers Rd, Padstow Heights	job.no. drawing.no.	DA14 scale 1:200@A3 plotdate 19/02/2025 issue A
issue							

0

1

2

3

4

5