


DO NOT SCALE DRAWING			CWA C W HENSTOCK AND ASSOCIATES			CLIENT:			TITLE:		
AUSTRALIAN HEIGHT DATUM (A.H.D.) IS 0.925m ABOVE ZERO FORT DENISON TIDE GAUGE (ZFDTG) FOR A.H.D. DEDUCT 0.925m FROM ZFDTG LEVELS			Consulting Engineers in Civil, Structural & Maritime Engineering			SWAN HILL RURAL CITY COUNCIL			DATUM:		
ALL DIMENSIONS ARE IN MILLIMETRES			trading as C W Henstock and Associates			45 SPLATT STREET, SWAN HILL VIC 3585			AUSTRALIAN HEIGHT DATUM (A.H.D.)		
ALL LEVELS ARE IN METRES UNLESS NOTED OTHERWISE			JHK and Associates Pty Ltd			PROJECT:			SCALE:		
0 1m 2m 3m 4m 5m			trading as C W Henstock and Associates			BOAT MOORING PLATFORM			AS SHOWN		
SCALE 1:100			Unit F10, 101 Rookwood Road, Yagoon NSW 2199			MILLOO STREET			DATE:		
This drawing remains the property of JHK & Associates Pty. Ltd. and must not be used or copied without written consent.			Email: general@jhka.com.au			DETAILED DESIGN			17.05.2024		
1 2 3 4 5 6 7 8 9 10 11 12			www.cwhenstock.com.au			VERIFIED:			DESIGNED:		
RV 0			Tel: (02) 9158 5413			SKW			KSM		
DATE			www.jhka.com.au			SKM			JOB REF:		
ISSUED FOR DA			2024/024			DRAWING No.			24/024-S02		
REVISIONS			RV 0			SKW			RV 0		
BY CHKD			2024/024			SKM			RV 0		
1 2 3 4 5 6 7 8 9 10 11 12			2024/024			SKW			RV 0		

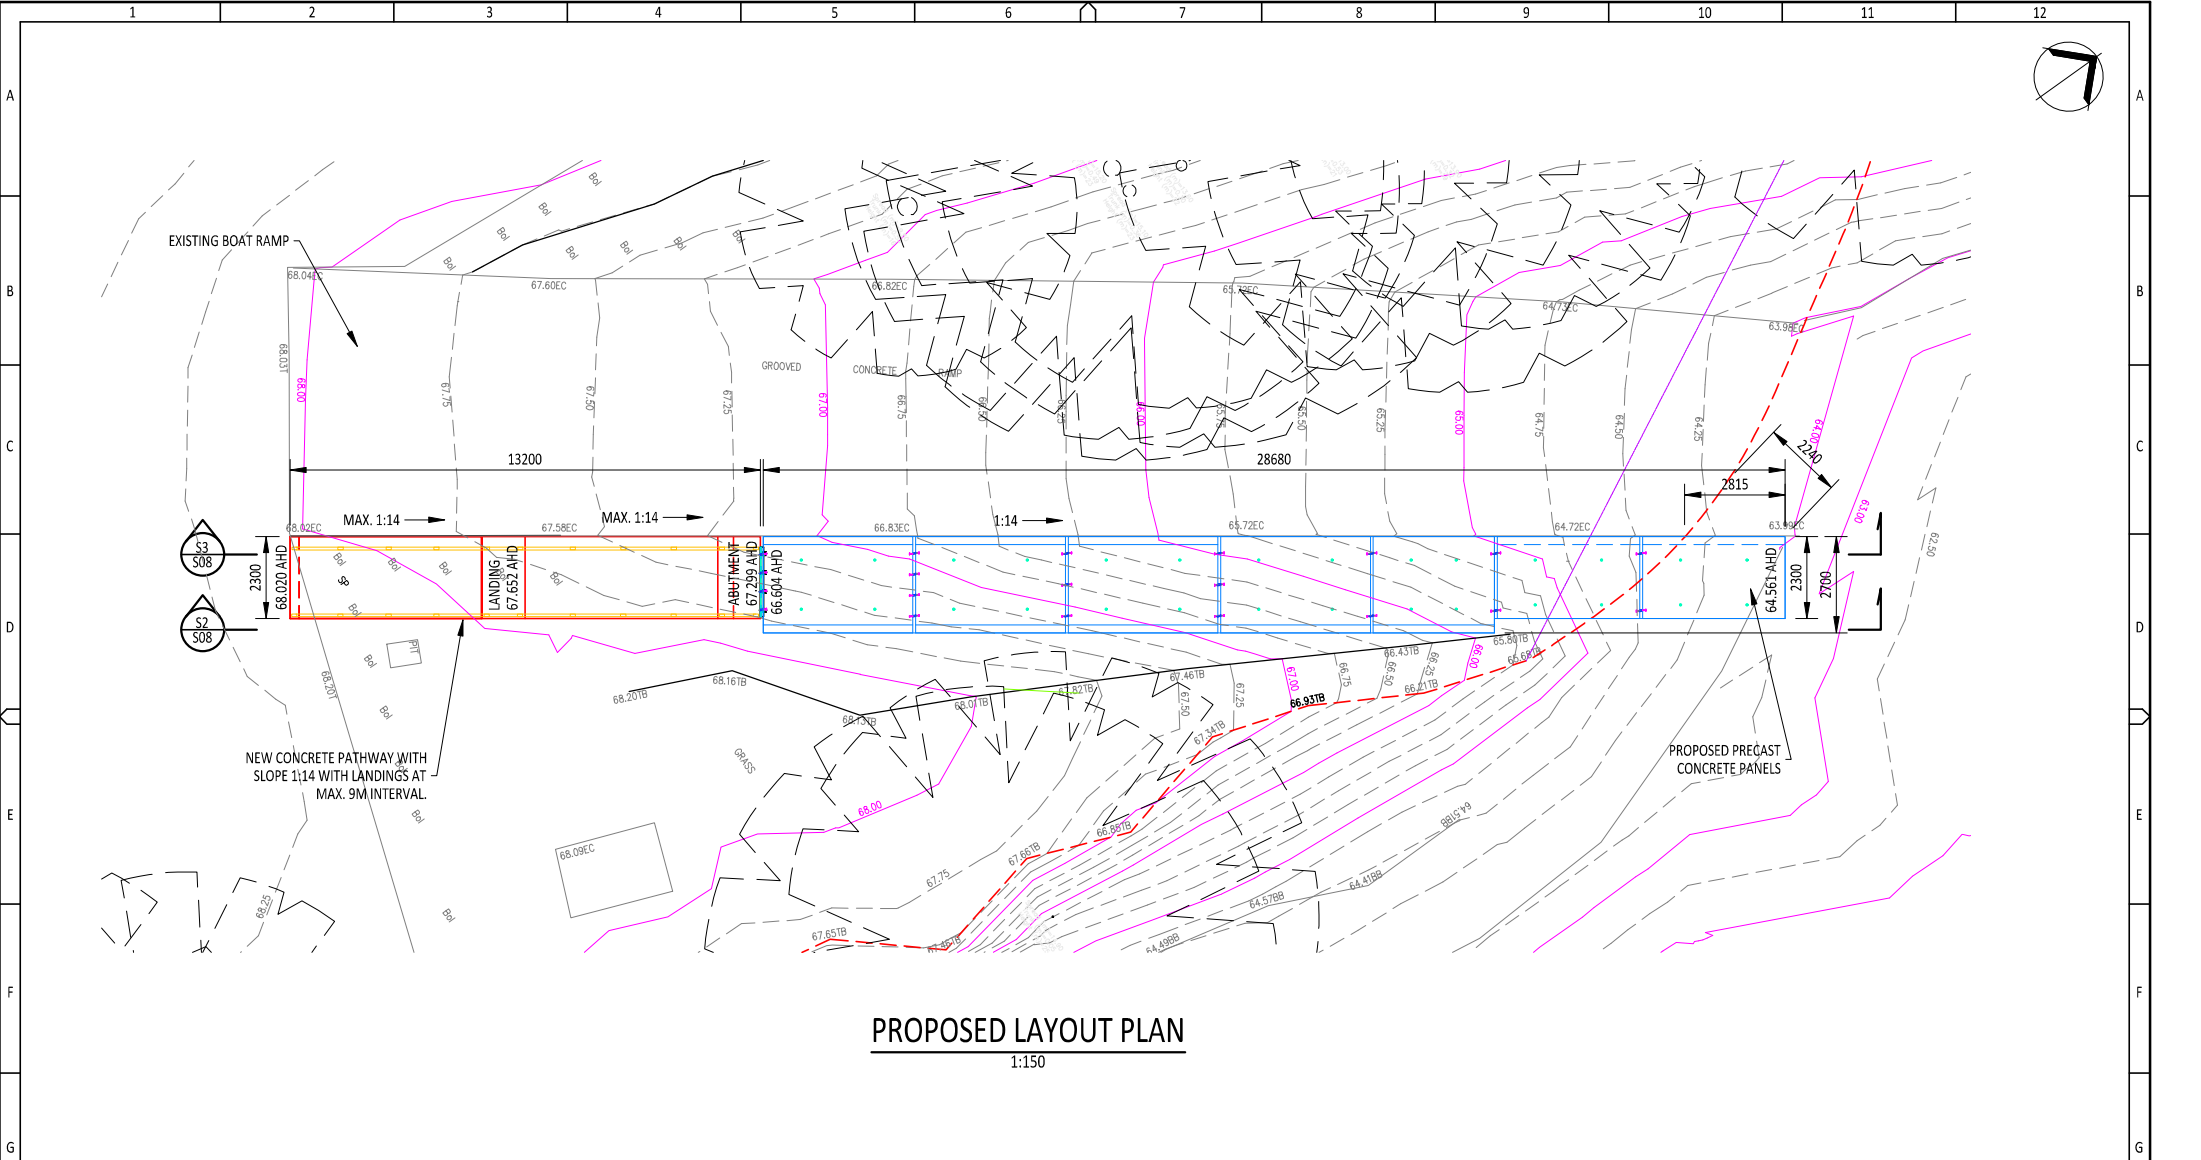


PROPOSED LAYOUT PLAN

1:150

ISSUED FOR DA

DO NOT SCALE DRAWING			CWHA C W HENSTOCK AND ASSOCIATES			CLIENT:			TITLE:		
AUSTRALIAN HEIGHT DATUM (A.H.D.) IS 0.925m ABOVE ZERO FORT DENISON TIDE GAUGE (ZFDTG) FOR A.H.D. DEDUCT 0.925m FROM ZFDTG LEVELS			Consulting Engineers in Civil, Structural & Maritime Engineering			SWAN HILL RURAL CITY COUNCIL			PROPOSED LAYOUT PLAN		
ALL DIMENSIONS ARE IN MILLIMETRES			JHK and Associates Pty Ltd			45 SPLATT STREET, SWAN HILL VIC 3585			CAST-IN SITU		
ALL LEVELS ARE IN METRES UNLESS NOTED OTHERWISE			trading as C W Henstock and Associates			PROJECT:			CONCRETE SLAB &		
0 1m 2m 3m 4m 5m			Unit F10, 101 Rookwood Road, Yagoona NSW 2199, Australia. Tel: (02) 9158 5413			BOAT MOORING PLATFORM			PRECAST CONCRETE PANELS		
SCALE 1:100			Email: general@jhka.com.au www.cwhenstock.com.au www.jhka.com.au			MILLOO STREET			VERIFIED:		
This drawing remains the property of JHK & Associates Pty. Ltd. and must not be used or copied without written consent.			SKM PHM			DETAILED DESIGN			DESIGNED:		
RV DATE			BY CHKD			DRAWN:			KSM		
22.05.2025			ISSUED FOR DA			SKW			JOB REF:		
2024/024			REVISIONS			SKM			2024/024		
1			2			3			DRAWING No.		
2			3			4			24/024-S07		
3			4			5			RV		
4			5			6			0		
5			6			7			H		
6			7			8			G		
7			8			9			F		
8			9			10			E		
9			10			11			D		
10			11			12			C		
11			12			A			B		
12			A			B			A		

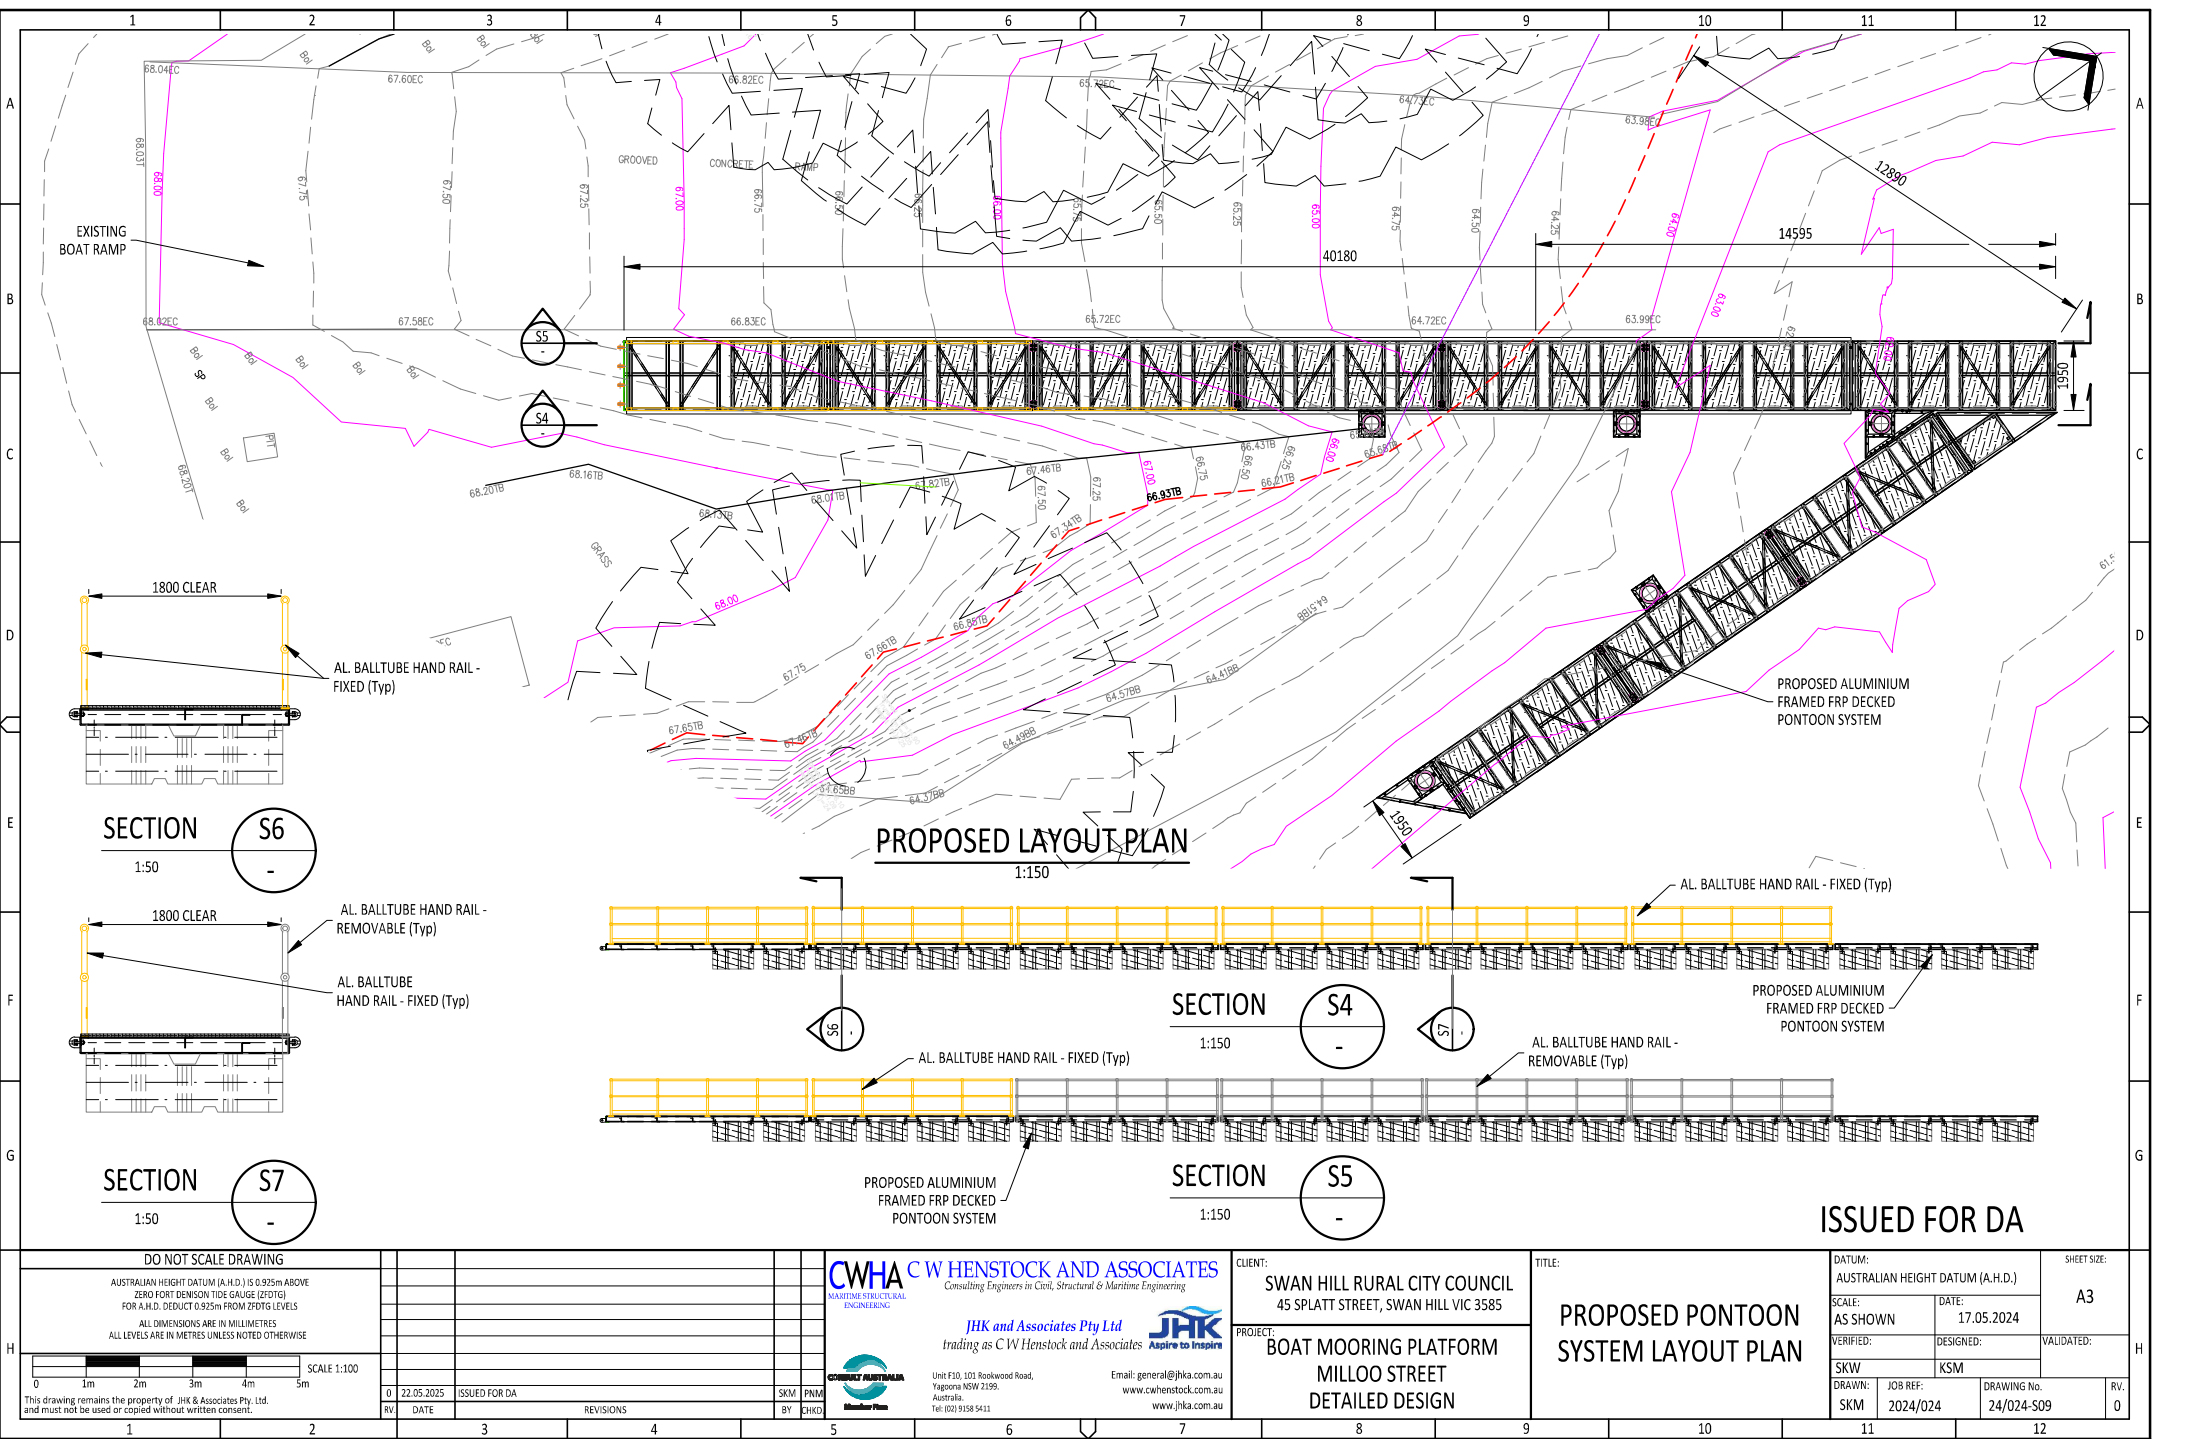

DO NOT SCALE DRAWING			CWHA C W HENSTOCK AND ASSOCIATES			CLIENT: SWAN HILL RURAL CITY COUNCIL			TITLE: PROPOSED PONTOON SYSTEM LAYOUT PLAN			DATUM: AUSTRALIAN HEIGHT DATUM (A.H.D.)		SHEET SIZE: A3	
AUSTRALIAN HEIGHT DATUM (A.H.D.) IS 0.925m ABOVE ZERO FORT DENISON TIDE GAUGE (ZFDTG) FOR A.H.D. DEDUCT 0.925m FROM ZFDTG LEVELS			Consulting Engineers in Civil, Structural & Maritime Engineering			45 SPLATT STREET, SWAN HILL VIC 3585			DATE: 17.05.2024			SCALE: AS SHOWN		VERIFIED: DESIGNED: VALIDATED:	
ALL DIMENSIONS ARE IN MILLIMETRES			JHK and Associates Pty Ltd			PROJECT: BOAT MOORING PLATFORM			SKW			JOB REF: 2024/024		DRAWING No. 24/024-S09	
ALL LEVELS ARE IN METRES UNLESS NOTED OTHERWISE			trading as C W Henstock and Associates			MILLOO STREET			SKM			RV. 0			
0 1m 2m 3m 4m 5m			Unit F10, 101 Rookwood Road, Yagorona NSW 2199, Australia. Tel: (02) 9158 5413			Email: general@jhka.com.au www.cwhenstock.com.au www.jhka.com.au									
1			2			3			4			5		6	
7			8			9			10			11		12	