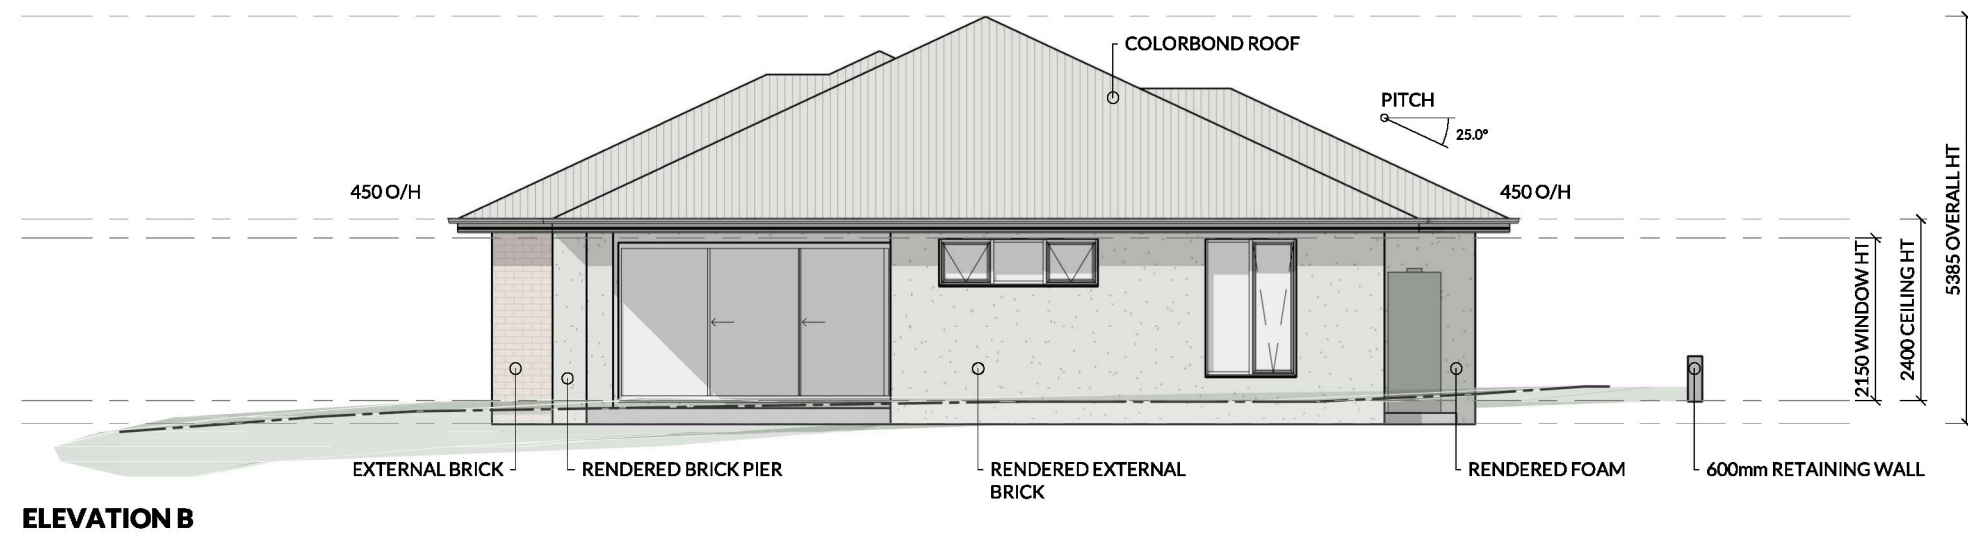


AREI

M: 0403 508 705
E: plans@areidesigns.com.au
W: areidesigns.com.au
QLD QBCC: 15040886
VIC VBA: CDB-U 73620
TAS BSP: 071565667
ABN: 31 615 195 818

MELLROSS HOMES #:
4585
PLAN NUMBER:
#2382/25
AREI PLAN CODE:
CAPITAL COLLECTION 5

CLIENT:
MELLROSS HOMES
DRAWING NAME:
ELEVATIONS A & B



PROJECT:
**LOT 6 NO. 13 ARMSTRONG PLACE
YOUNG NSW 2594**

PAGE NO:
05 OF 11
SCALE @ A3
1:100
CHECKED:
N WILTSHIRE

REV.	DESCRIPTION	DRAWN	DATE
B	PRELIMINARY ISSUE	CAJ	29/01/25
C	PRELIMINARY ISSUE	CAJ	10/02/25
D	PRELIMINARY ISSUE	CAJ	27/02/25
E	PRELIMINARY ISSUE	SM	19/03/25

© COPYRIGHT AREI DESIGNS
ALL RIGHTS RESERVED
USE SCALE & RULER AS A GUIDE ONLY

0m 5 1m 5 2m 5 3m 5 4m 5 5m

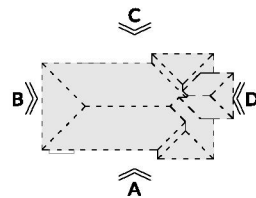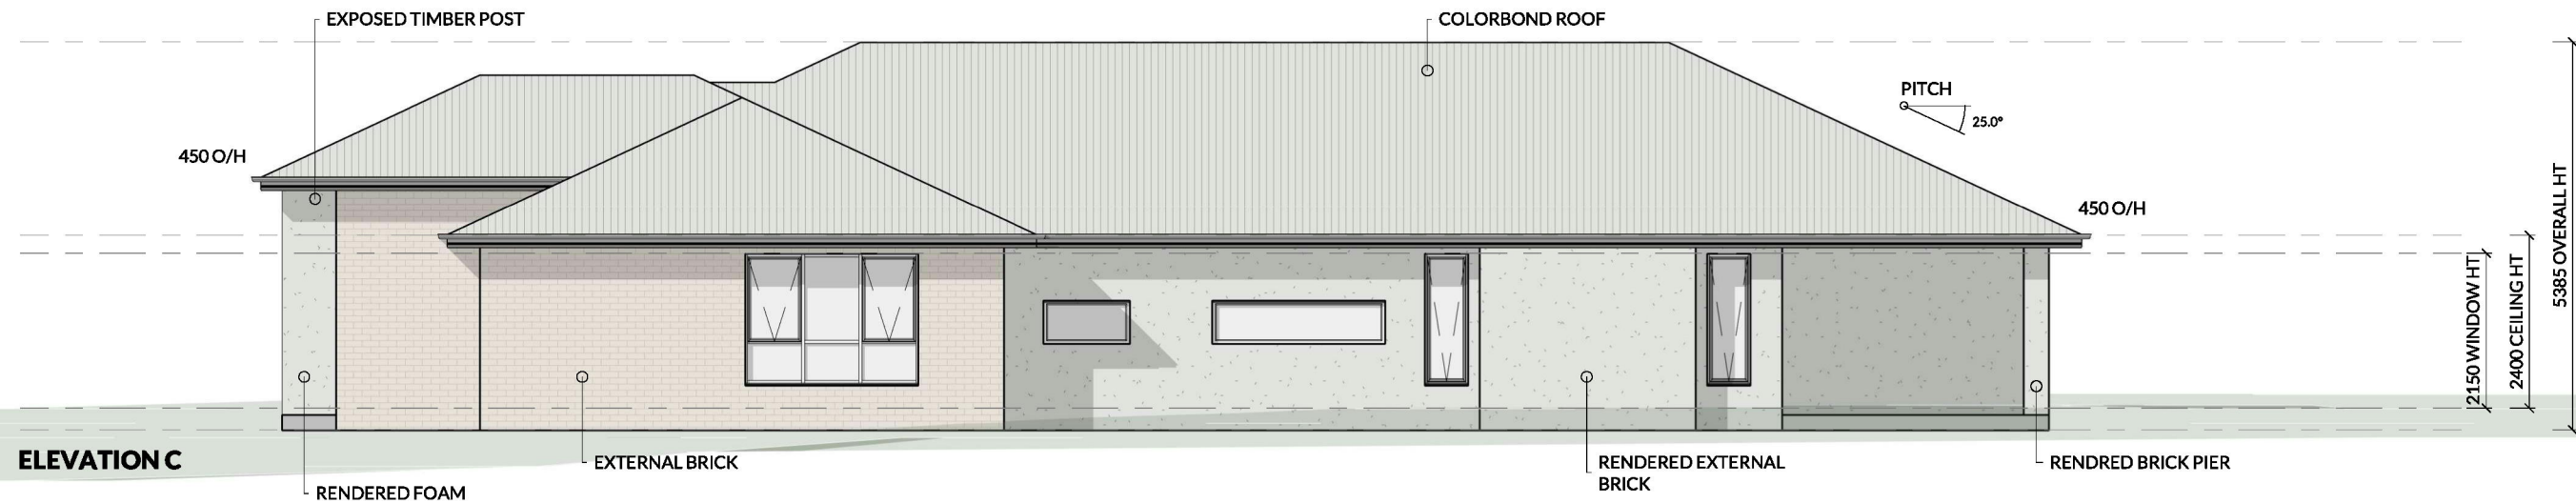

AREI

M: 0403 508 705
E: plans@areidesigns.com.au
W: areidesigns.com.au
QLD QBCC: 15040886
VIC VBA: CDB-U 73620
TAS BSP: 071565667
ABN: 31 615 195 818

MELLROSS HOMES #:
4585
PLAN NUMBER:
#2382/25
AREI PLAN CODE:
CAPITAL COLLECTION 5

CLIENT:
MELLROSS HOMES
DRAWING NAME:
ELEVATIONS C & D

PROJECT:
**LOT 6 NO. 13 ARMSTRONG PLACE
YOUNG NSW 2594**

PAGE NO:
06 OF 11
SCALE @ A3
1:100
CHECKED:
N WILTSHIRE

REV.	DESCRIPTION	DRAWN	DATE
B	PRELIMINARY ISSUE	CAJ	29/01/25
C	PRELIMINARY ISSUE	CAJ	10/02/25
D	PRELIMINARY ISSUE	CAJ	27/02/25
E	PRELIMINARY ISSUE	SM	19/03/25

© COPYRIGHT AREI DESIGNS
ALL RIGHTS RESERVED
USE SCALE & RULER AS A GUIDE ONLY
0m 5 1m 5 2m 5 3m 5 4m 5 5m