





EXISTING HOUSE

PUBLIC PATHWAY

BOUNDARY 36.525m

NEW LOT-2

PRIVATE
OPEN AREA
9% SOM

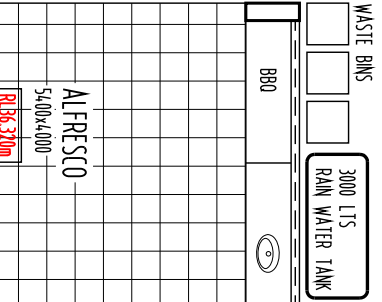
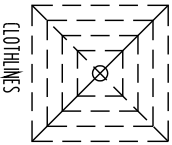


HOUSE-2

NEW SUB-DIVISION LINE

NEW LOT-1

PRIVATE
OPEN AREA
9% SOM

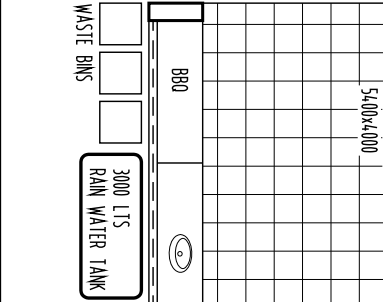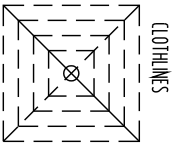


HOUSE-1

BOUNDARY 36.525m

BOUNDARY 14.955m

BOUNDARY 14.955m

364.7mm

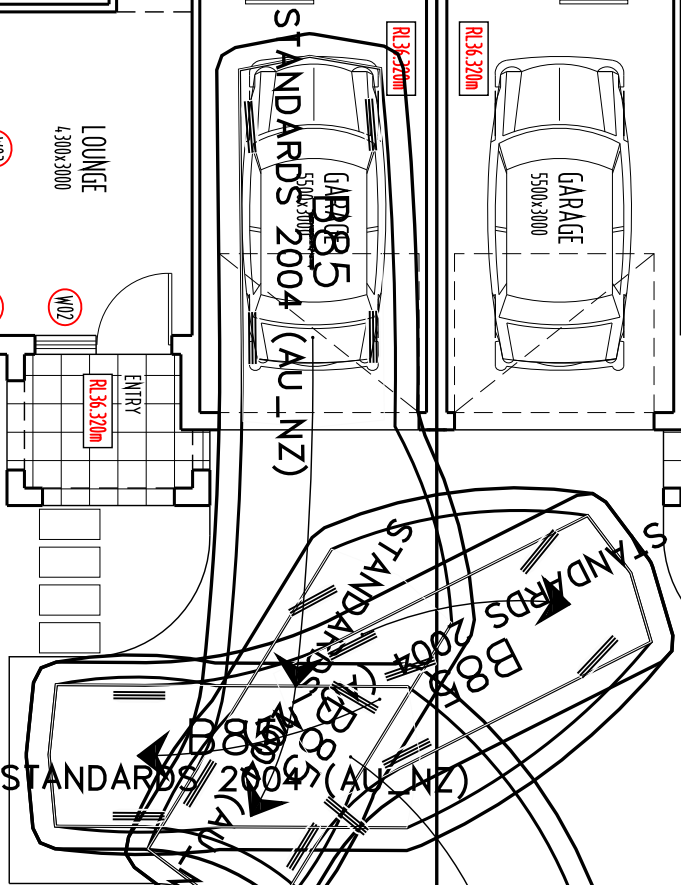

JUNO PARADE

B85
STANDARDS 2004 (AU_NZ)

B85
STANDARDS 2004 (AU_NZ)

B85
STANDARDS 2004 (AU_NZ)



SWEPT PATH DIAGRAM-1

PROPOSED DUPLEX AT 88 JUNO PDE, GREENACRE



SCALE 1:100 (A2)



EXISTING HOUSE



PUBLIC PATHWAY

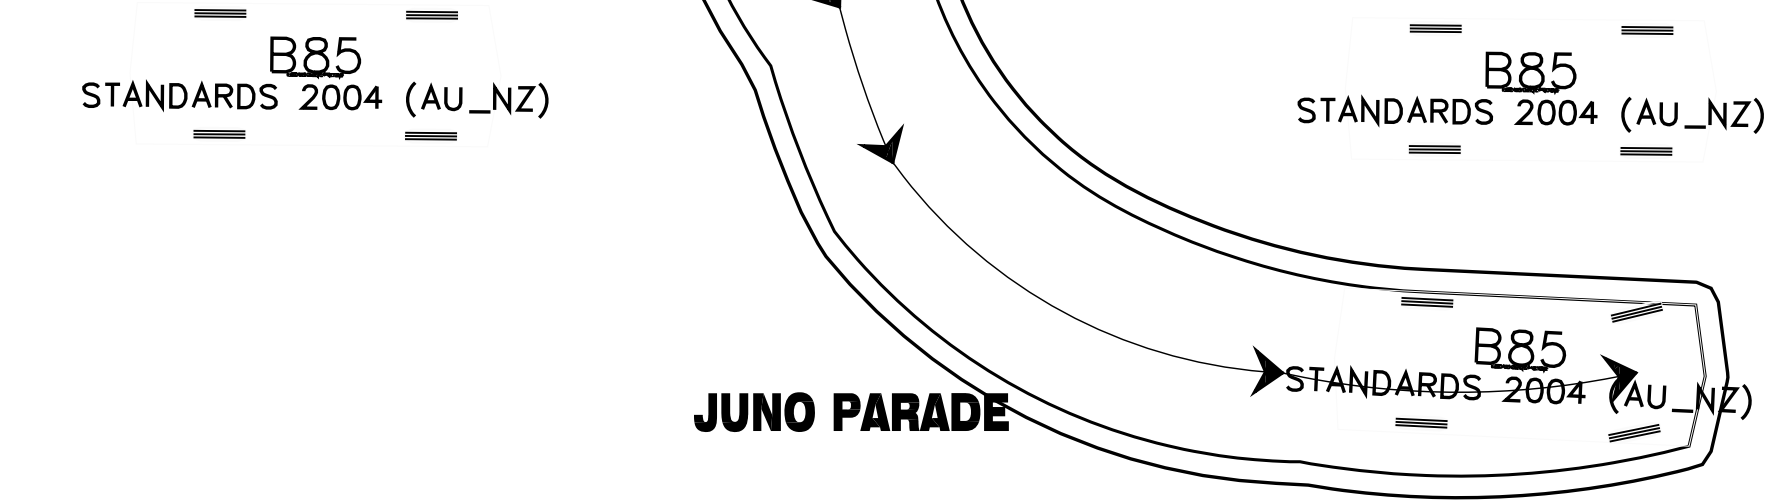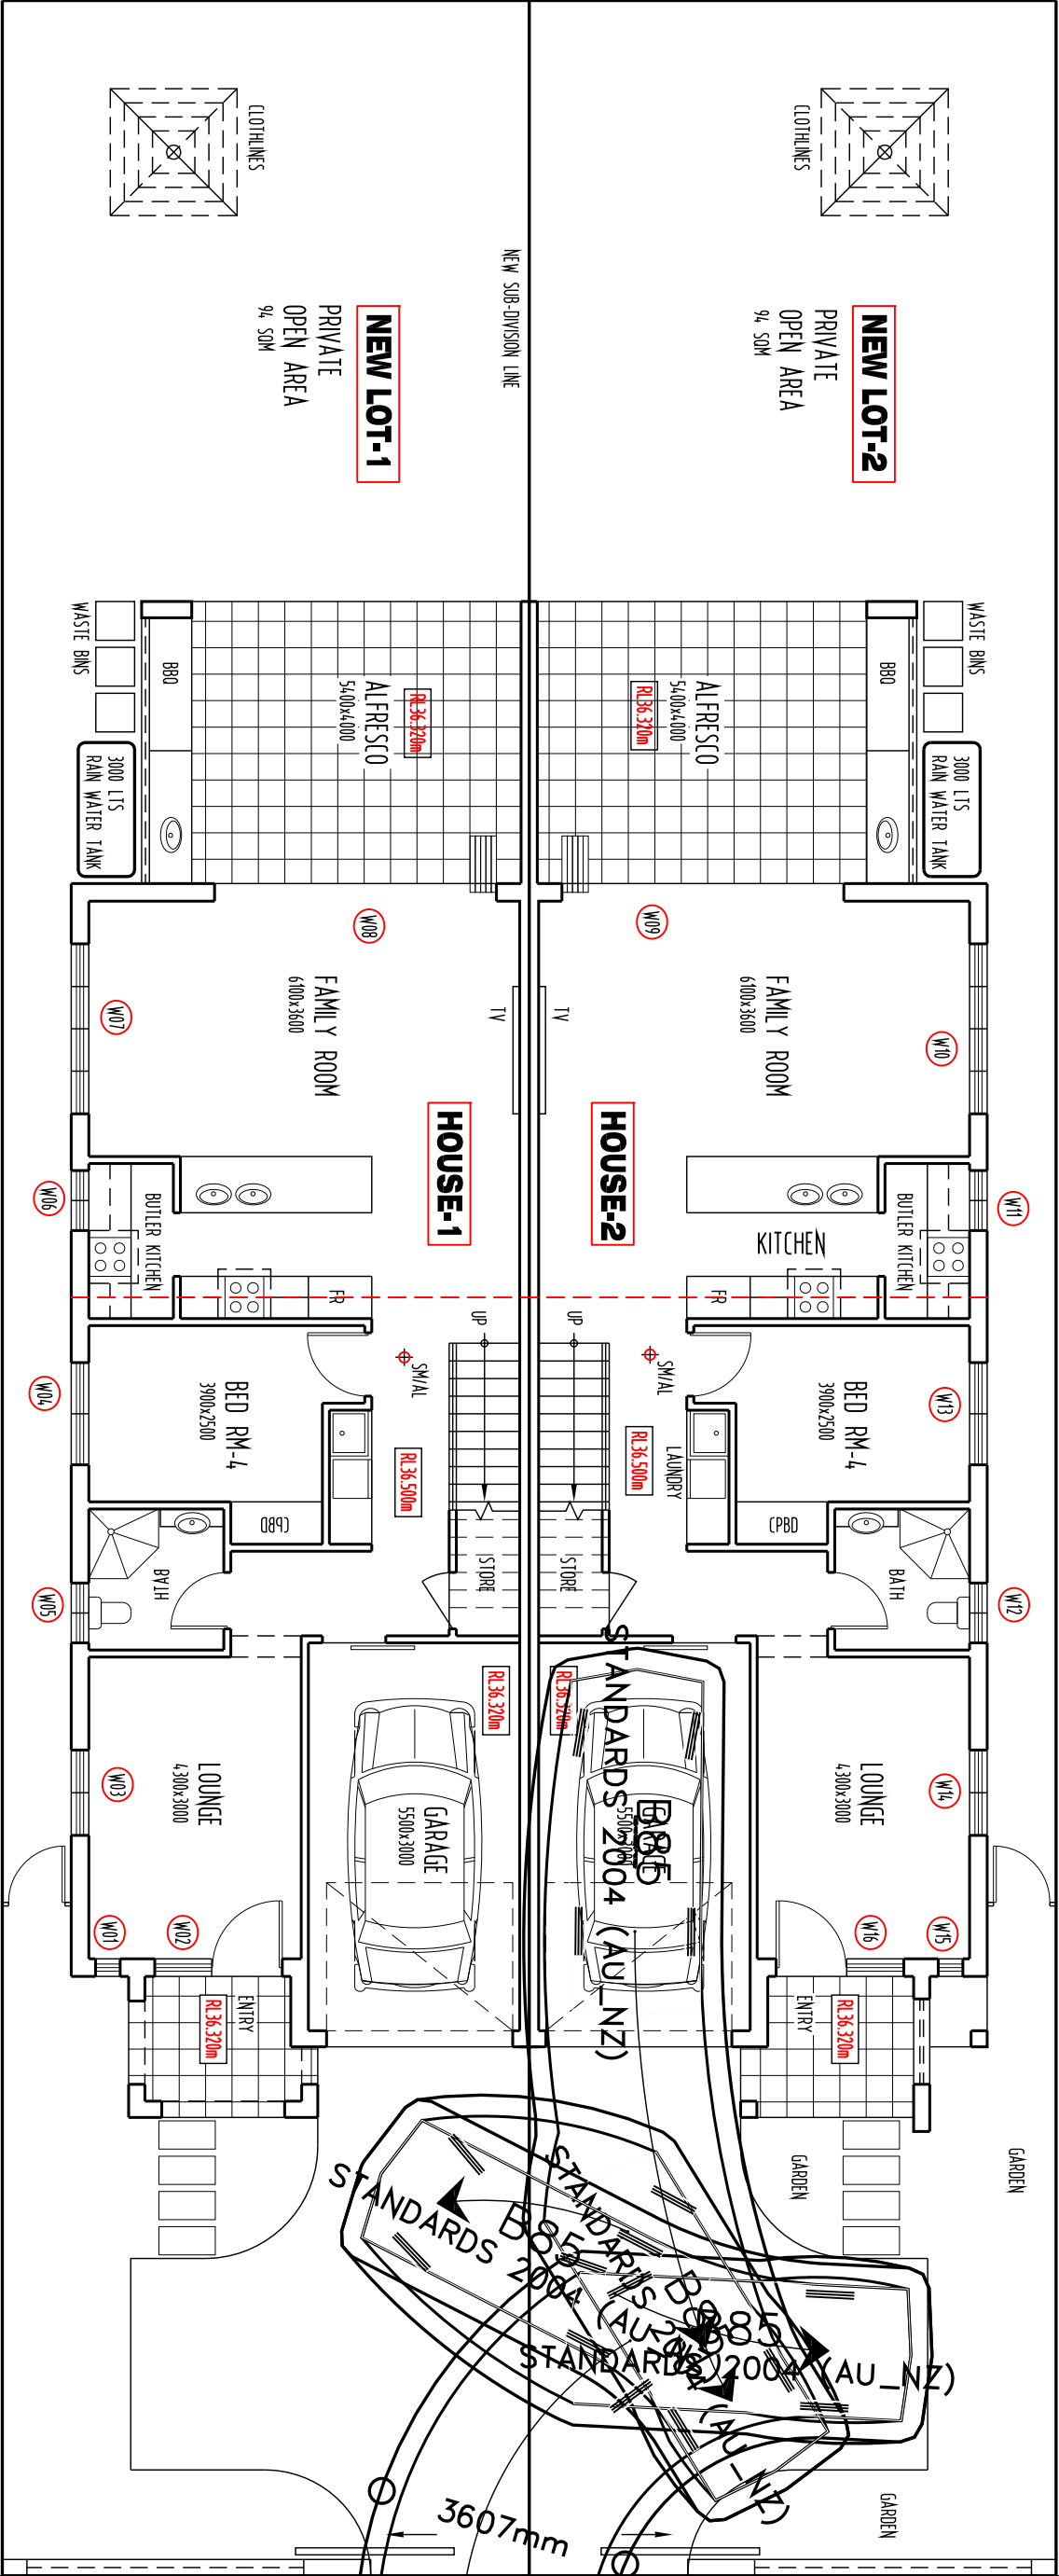

SWEPT PATH DIAGRAM-2

PROPOSED DUPLEX AT 88 JUNO PDE, GREENACRE

SCALE 1:100 (A2)

