

BROWSE: WWW.INHAUSDESIGNS.COM.AU TOWNSEND ALTERATIONS AND ADDITIONS

NSW, 2200

ALEX SAAD

27.03.2025



NOTES
- ALL WORKS TO COMPLY WITH THE RELEVANT AUSTRALIAN STANDARDS · ALL WORKS ARE TO BE CARRIED OUT IN

ACCORDANCE WITH THE REQUIREMENTS OF THE BUILDING CODE OF AUSTRALIA.

ALL DIMS TO BE VERIFIED BY BUILDER PRIOR TO CONSTRUCTION.

. BOUNDARY DIMENSIONS & ALL LEVELS SUBJECT TO CONFIRMATION BY BUILDER. . USE FIGURED DIMENSIONS ONLY, DO NOT SCALE FROM PLANS.

REV/DATE

E
LEGEND
NON-TRAFFICABLE
LANDSCAPE
CONCRETE PATH
CONCRETE SURFACE
SWIMMINS POOL
TILED FLOOR
ATTICULATION
OVERHEAD
JIES FLOOR
SINGE SURFACE
SIN

TITLE

NOTIFICATION PLAN

CHECKED BY


DWG# REVISION

NP-01

PROJECT #

2525

NOT FOR CONSTRUCTION

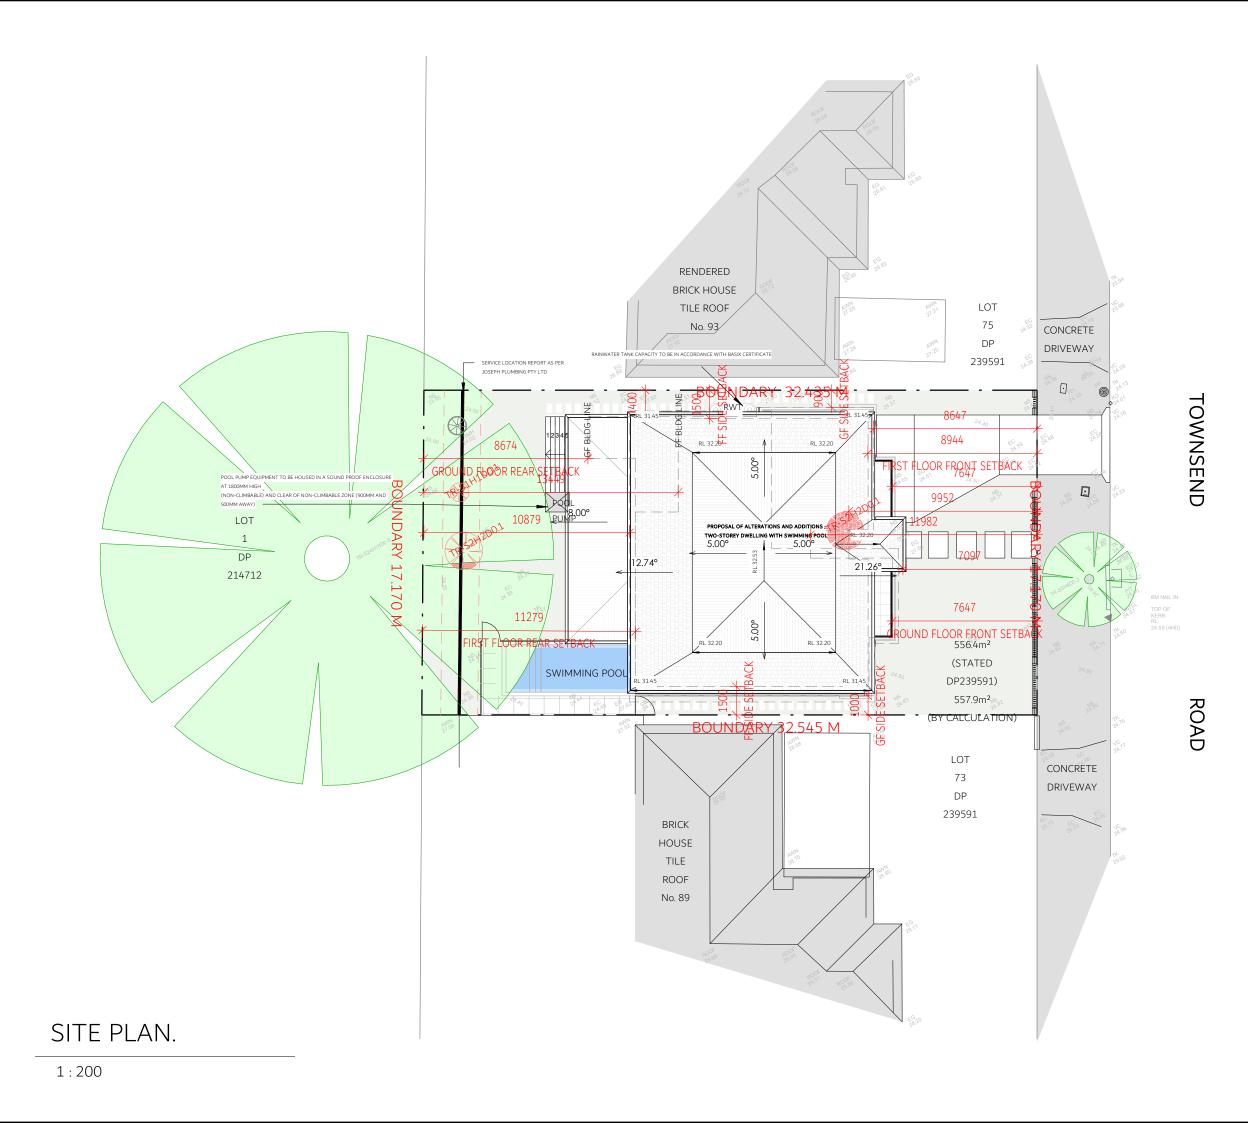



NSW, 2200

ALEX SAAD

27.03.2025



AUSTRALIAN STANDARDS · ALL WORKS ARE TO BE CARRIED OUT IN ACCORDANCE WITH THE REQUIREMENTS OF THE BUILDING CODE OF AUSTRALIA.

ALL DIMS TO BE VERIFIED BY BUILDER PRIOR TO

TO CONFIRMATION BY BUILDER. . USE FIGURED DIMEN SCALE FROM PLANS.

NOTIFICATION PLAN

REVISION


NP-02

PROJECT #

2525

NOT FOR CONSTRUCTION



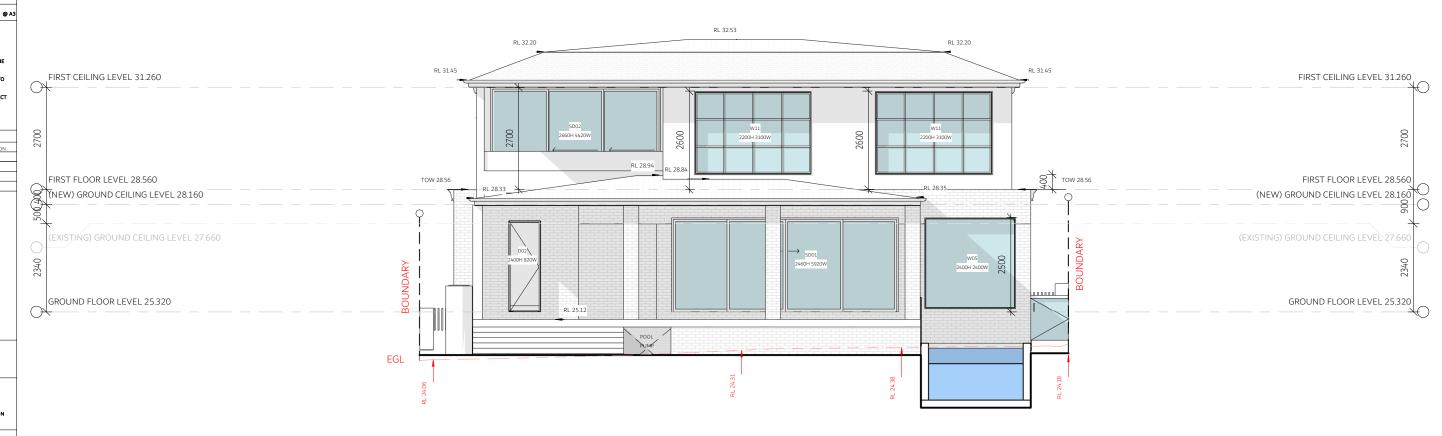

## SOUTH ELEVATION..

1:100

1:100



COPYRIGHT
THIS COMMING AND CASCAL IS ABJECT TO COMMISSION AND CASCAL IS ABJECT.

RESIDENTIAL / COMMERCIAL / INTERIORS

MEMBERSHIP NO: 6605 MAIL: ADMIN@INHAUSDESIGNS.COM.AU BROWSE: WWW.INHAUSDESIGNS.COM.AU

TOWNSEND ALTERATIONS AND ADDITIONS

91 TOWNSEND STREET, CONDELL PARK, NSW, 2200

ALEX SAAD

27.03.2025

\_\_\_\_



NOTES
- ALL WORKS TO COMPLY WITH THE RELEVANT
AUSTRALIAN STANDARDS
- ALL WORKS ARE TO BE CARRIED OUT IN
ACCORDANCE WITH THE REQUIREMENTS OF THE
BUILDING CODE OF AUSTRALIA.
- ALL DIMS TO BE VERIFIED BY BUILDER PRIOR TO
CONSTRUCTION.
- BOUNDARY DIMENSIONS & ALL LEVELS SUBJECT
TO CONFIRMATION BY BUILDER
- USE FIGURED DIMENSIONS ONLY, DO NOT
SCALE FROM PLANS.

A 08.05.2025 ISSUED FOR D.
B
C

NOTIFICATION PLAN

CHECKED BY

DWG # REVI

NP-03 A

2525


\_\_\_\_

NOT FOR CONSTRUCTION 1



## EAST ELEVATION..

1:100

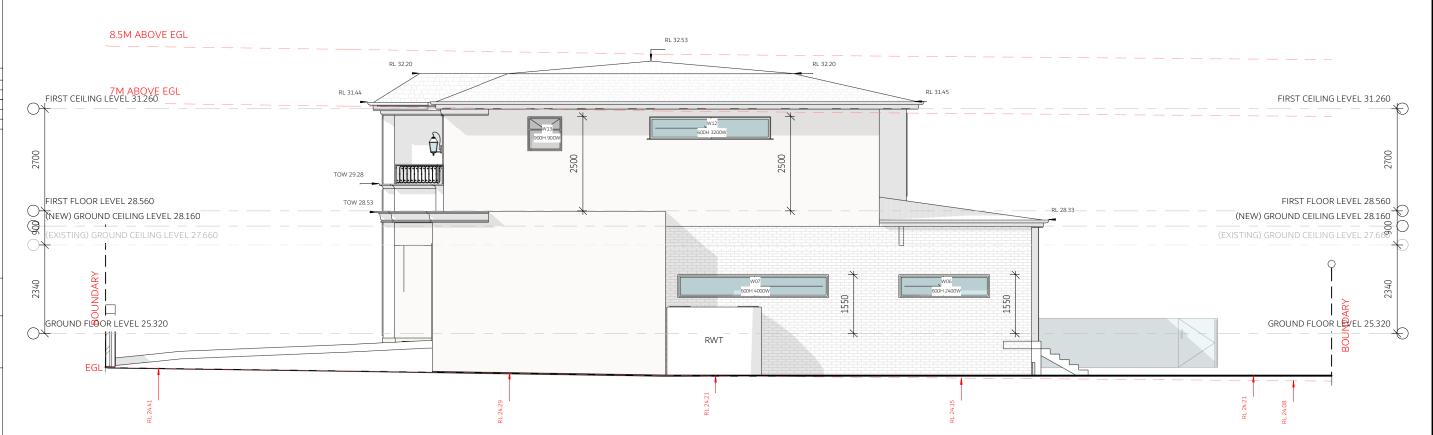

WEST ELEVATION..

1:100