



REMLY STREET

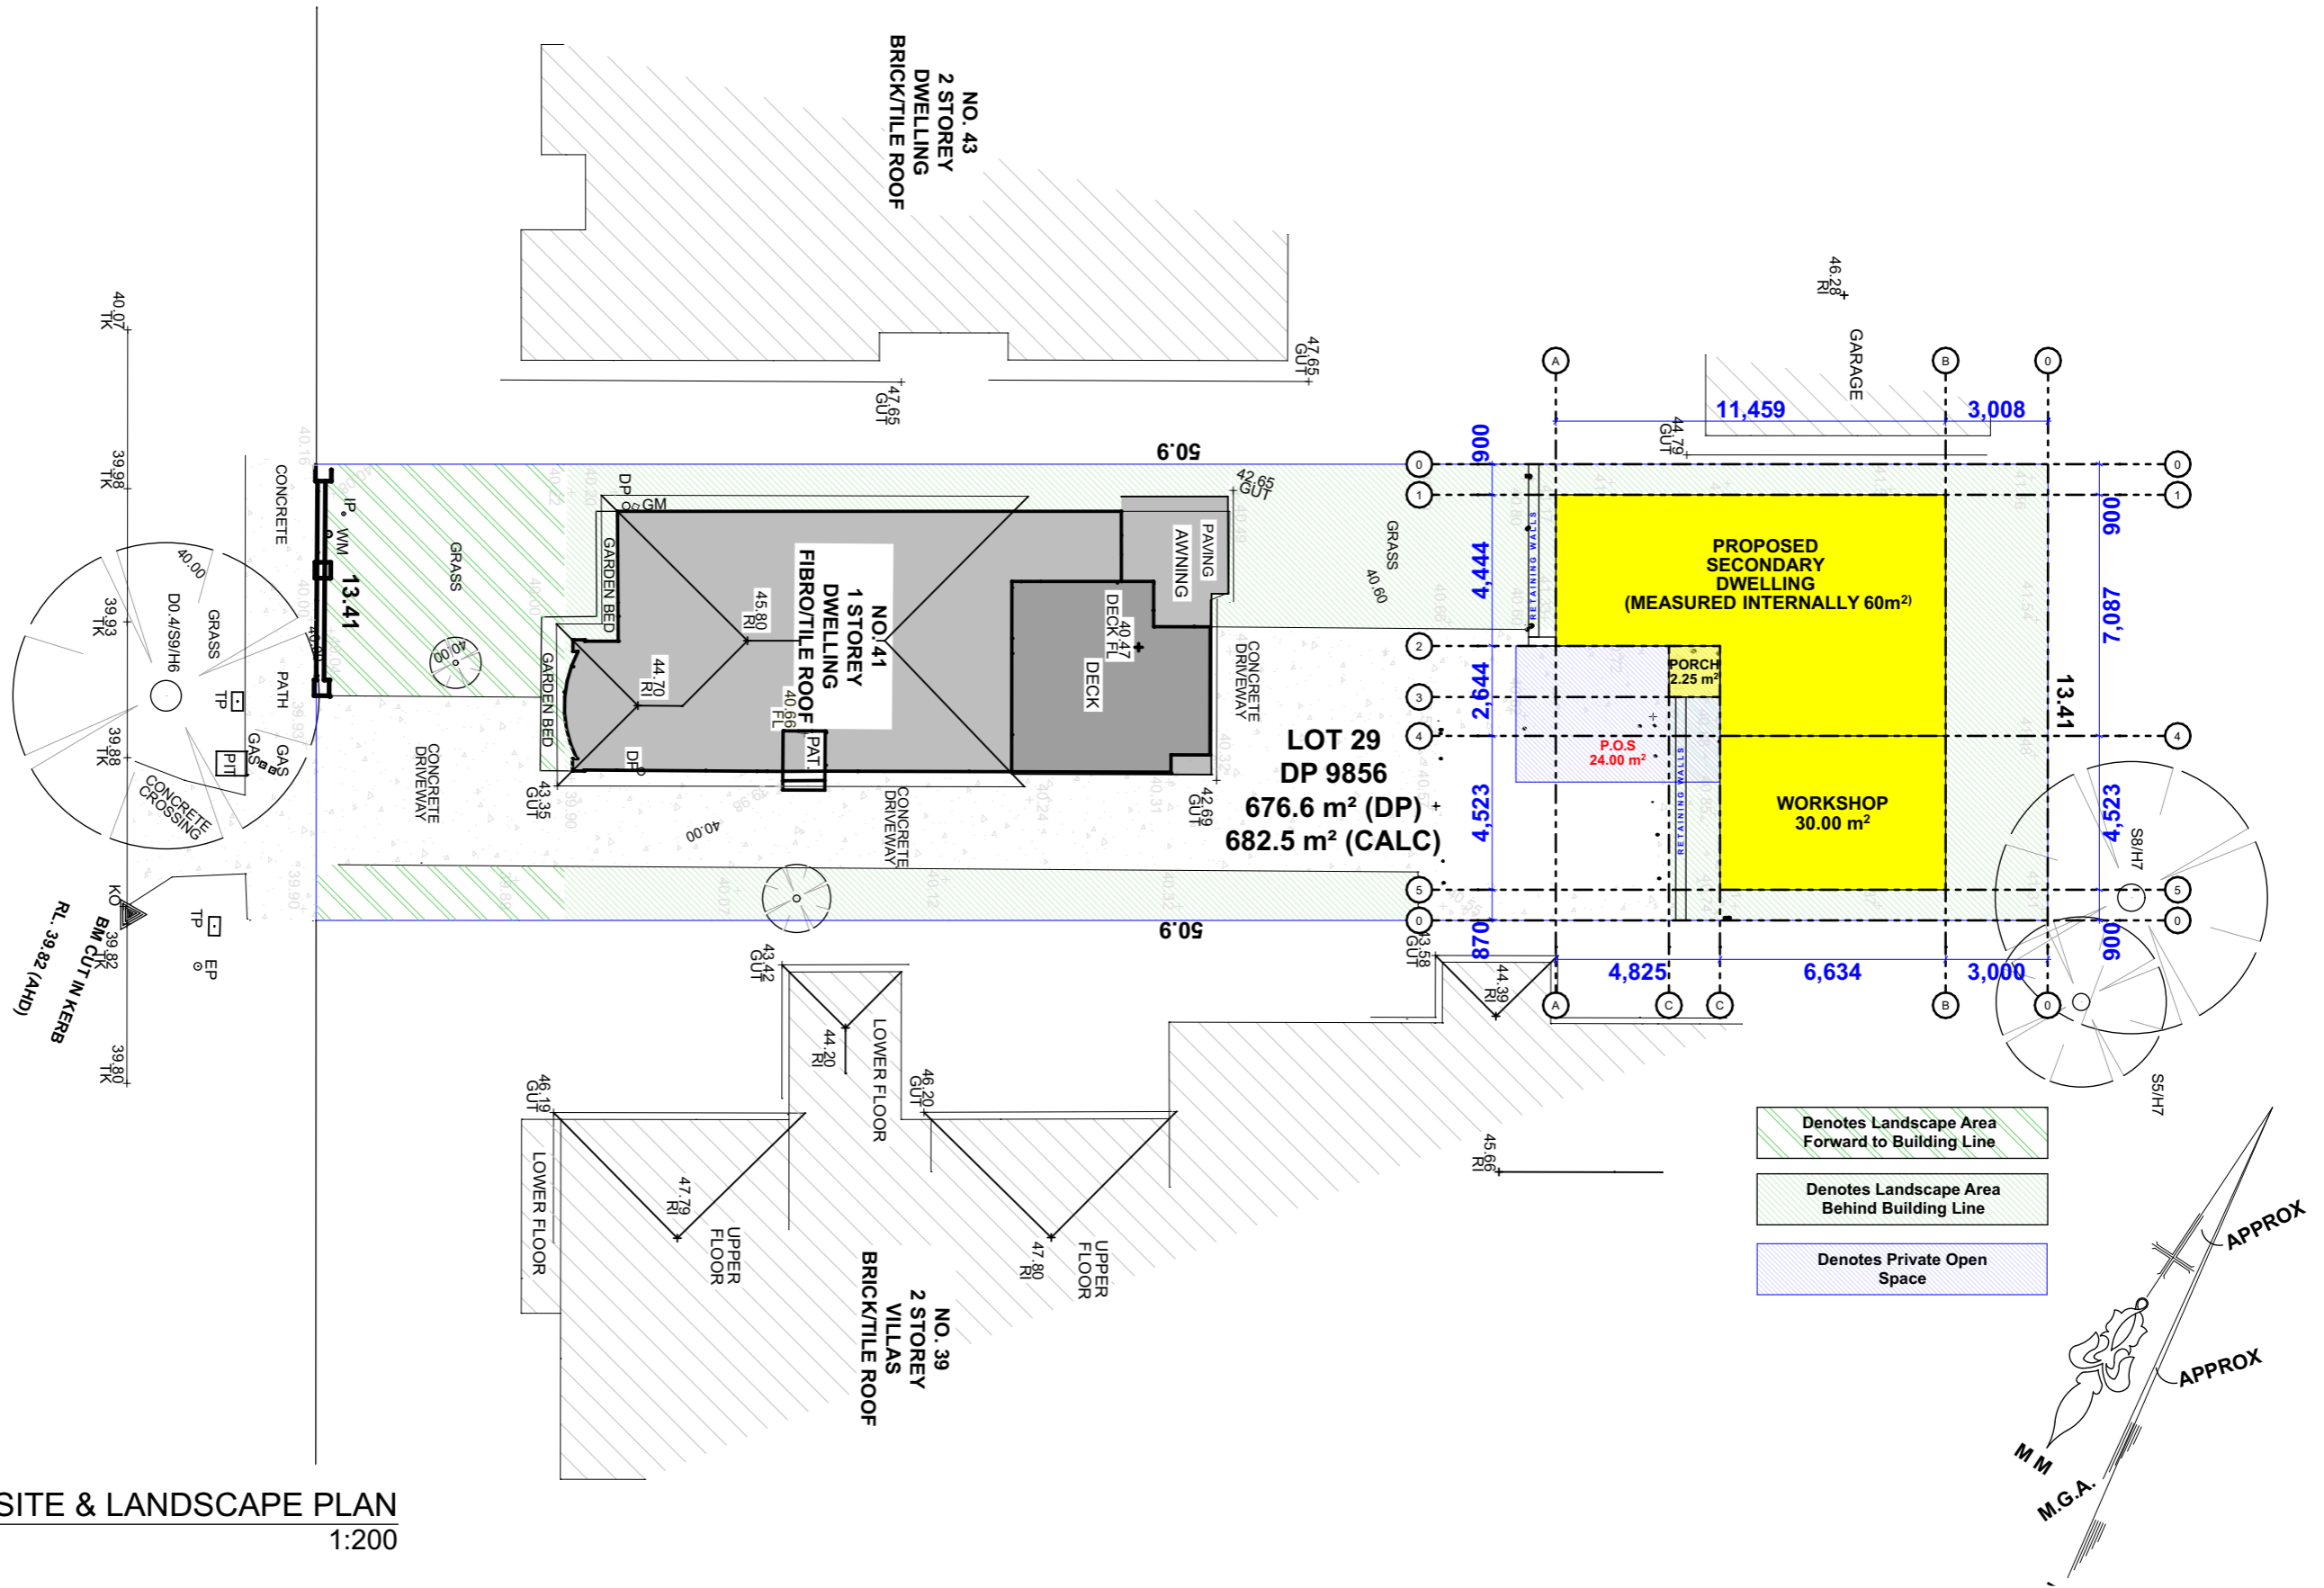

- Denotes Landscape Area Forward to Building Line
- Denotes Landscape Area Behind Building Line
- Denotes Private Open Space

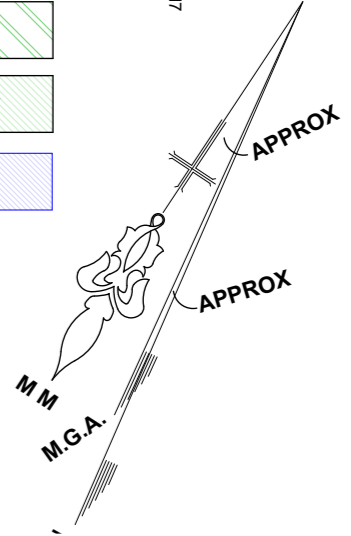

1 SITE & LANDSCAPE PLAN 1:200

CLIENT		DRAWING TITLE		REVISION		DESCRIPTION		DATE		DRAWN		SCALE		DRAWN		CHECKED		DATE	
MR PIERRE SAAB & MRS CHRYSTALLA SAAB		Construction Details		P01		PRELIMINARY DRAFT		31.03.2025		AC		1:200		AK				29.04.2025	
LOT 29, DP 9856		SITE & LANDSCAPE PLAN		P02		PRELIMINARY DRAFT		14.04.2025		AK									
41 REMLY STREET, ROSELANDS NSW 2133				P03		PRELIMINARY DRAFT		23.04.2025		AK									
PROJECT		SHEET SIZE		DA01		PRELIMINARY DRAFT		29.04.2025		AK									
DEVELOPMENT APPLICATION SET		A3																	
Construction of Secondary Dwelling & Attached Workshop																			

MASTER GRANNY FLATS
 719 FOREST ROAD, PEAKHURST 2210 NSW
 1300 643 528
 www.mastergrannyflats.com.au
 design@mastergrannyflats.com.au



PROJECT No: _____ DRAWING No: _____ REVISION: _____

CDC 0400 DA01