


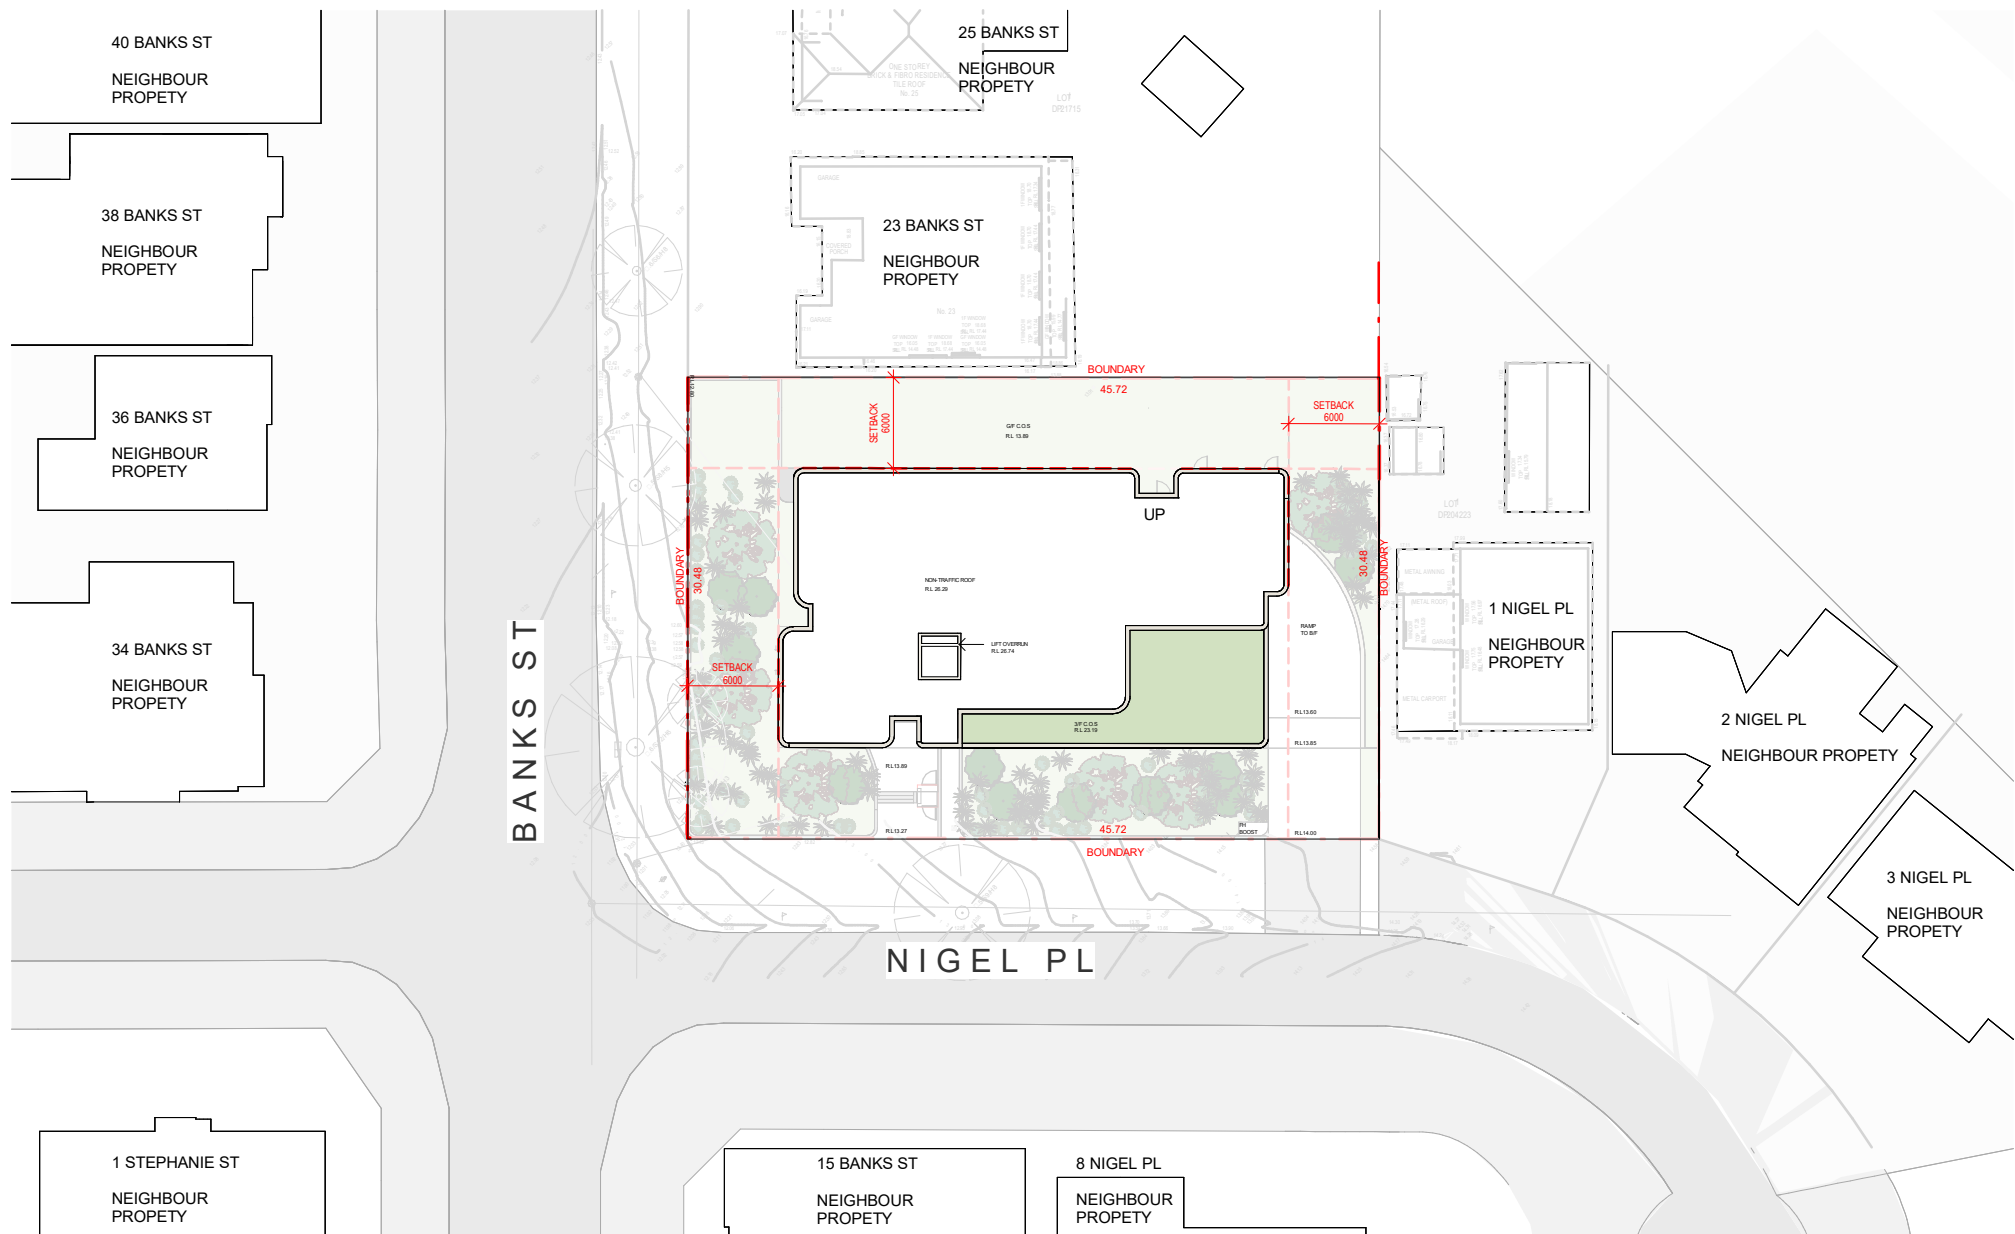

1

Site Plan.

1 : 500 at A4



Project Architect

 CDARCHITECTS



Project
PROPOSED MIXED USE DEVELOPMENT
19-21 Banks Street Padstow 2211

Drawing title

NEIGHBOUR NOTIFICATION PLAN



1

South Elevation.

1 : 200 at A4




Project Architect
DDA
CDARCHITECTS

LEVEL 2, 60 PARK STREET
SYDNEY NSW 2000
P: 02 9267 2000
W: www.cdarchitects.com.au



Project
PROPOSED MIXED USE DEVELOPMENT
19-21 Banks Street Padstow 2211

Drawing title
NEIGHBOUR NOTIFICATION PLAN

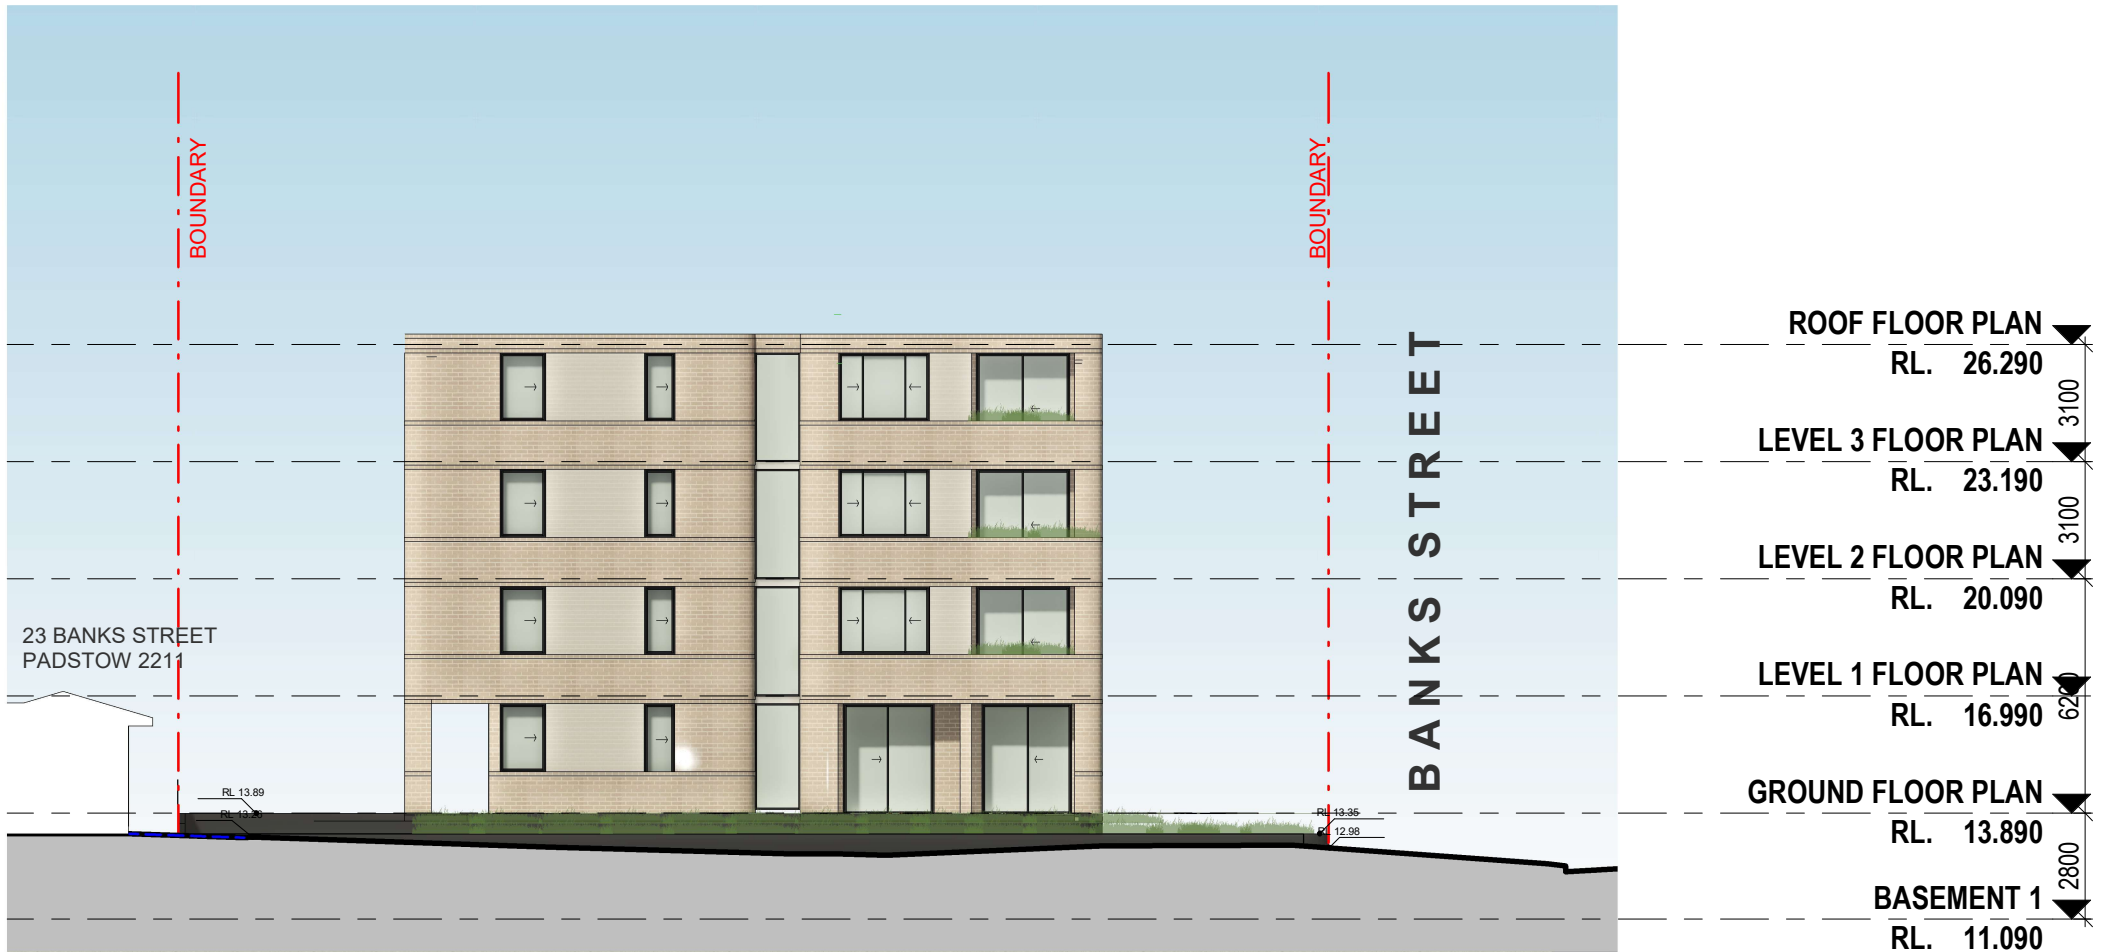

1

West Elevation.

1 : 200 at A4



Project Architect
DDA
 CDARCHITECTS

LEVEL 2, 60 PARK STREET
 SYDNEY NSW 2000
 P: 02 9267 2000
 W: www.cdarchitects.com.au



Project
 PROPOSED MIXED USE DEVELOPMENT
 19-21 Banks Street Padstow 2211

Drawing title
 NEIGHBOUR NOTIFICATION PLAN



1

North Elevation.

1 : 200 at A4




Project Architect
DDA
CDARCHITECTS

LEVEL 2, 60 PARK STREET
SYDNEY NSW 2000
P: 02 9267 2000
W: www.cdarchitects.com.au



Project
PROPOSED MIXED USE DEVELOPMENT
19-21 Banks Street Padstow 2211

Drawing title
NEIGHBOUR NOTIFICATION PLAN

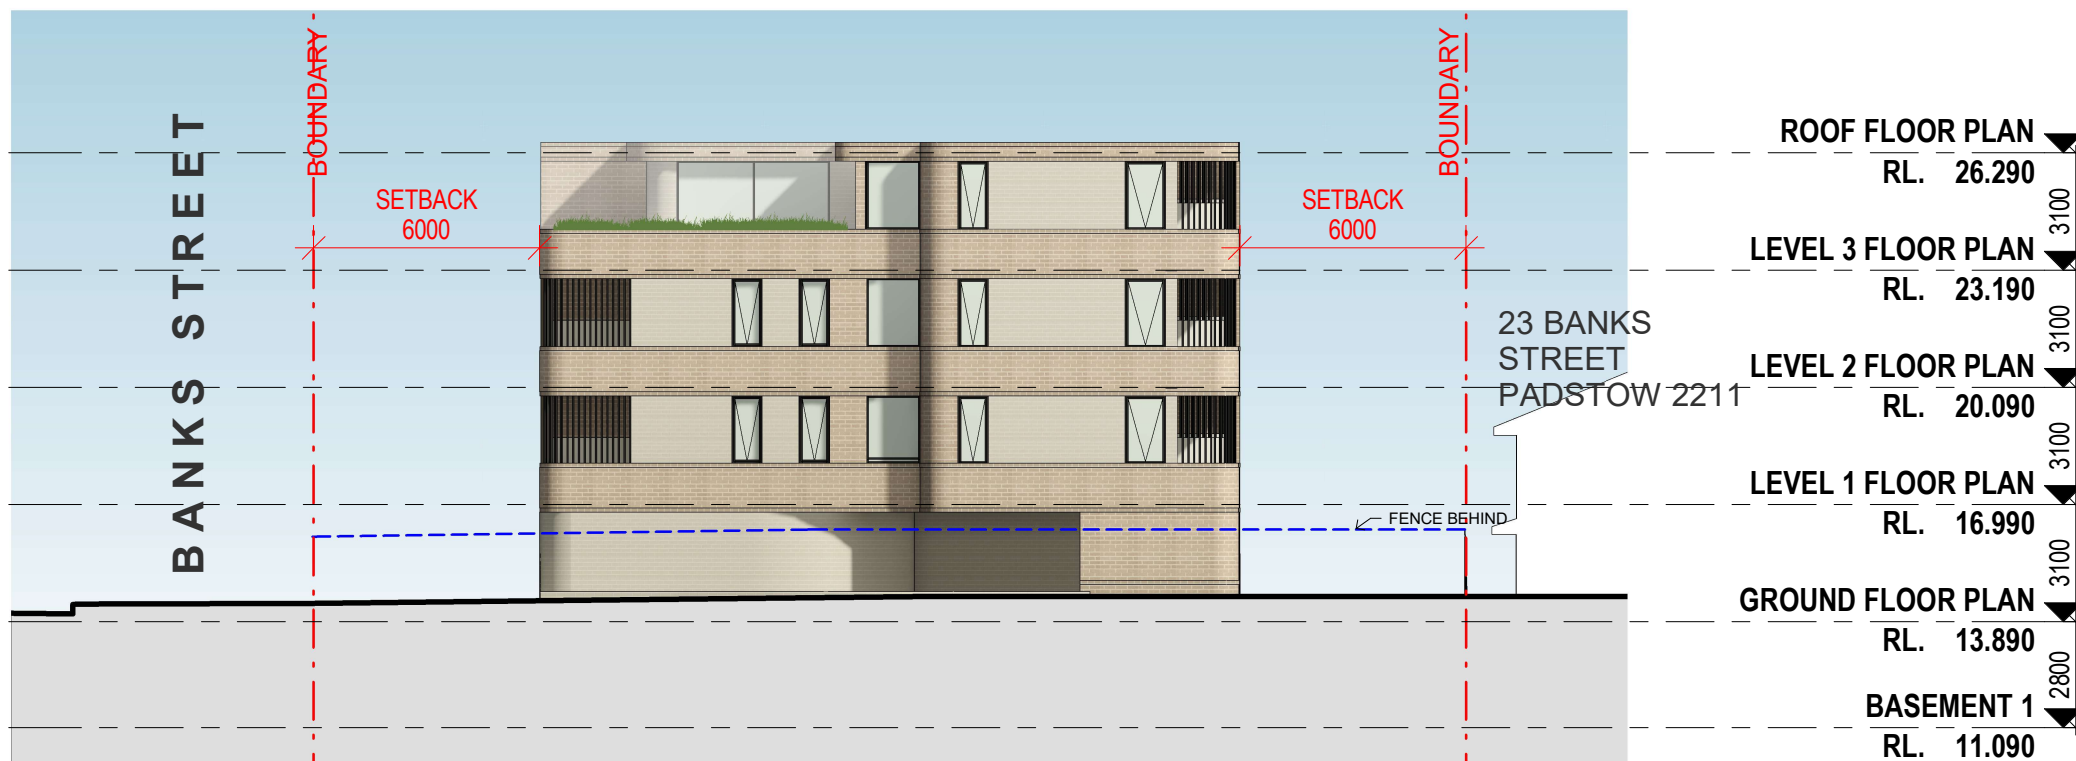

1

EAST ELEVATION.

1 : 200 at A4



Project Architect
DDA
CDARCHITECTS

LEVEL 2, 60 PARK STREET
SYDNEY NSW 2000
P: 02 9267 2000
W: www.cdarchitects.com.au



Project
PROPOSED MIXED USE DEVELOPMENT
19-21 Banks Street Padstow 2211

Drawing title
NEIGHBOUR NOTIFICATION PLAN