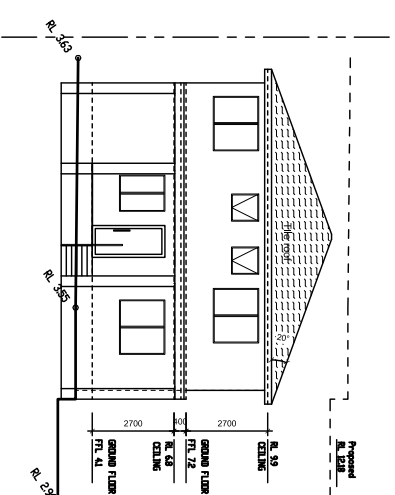
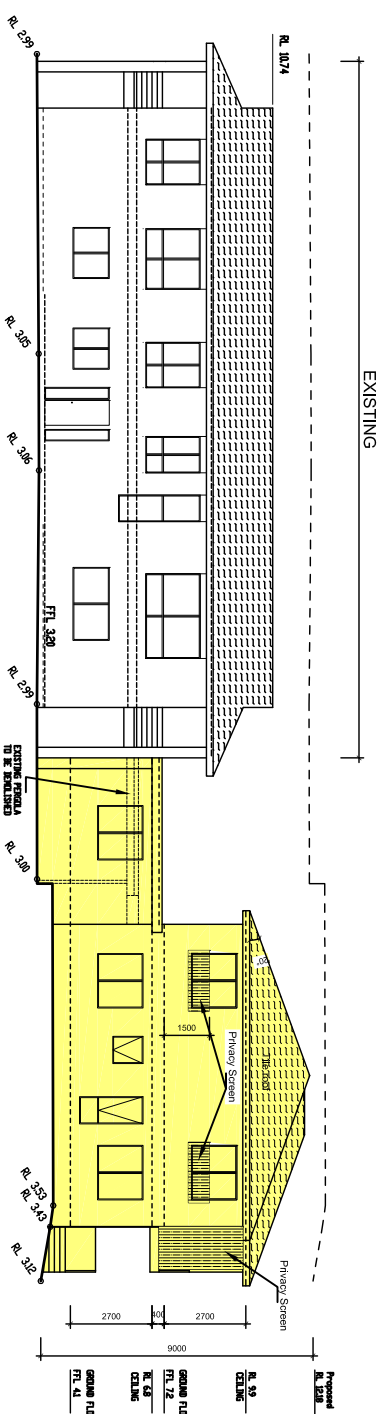
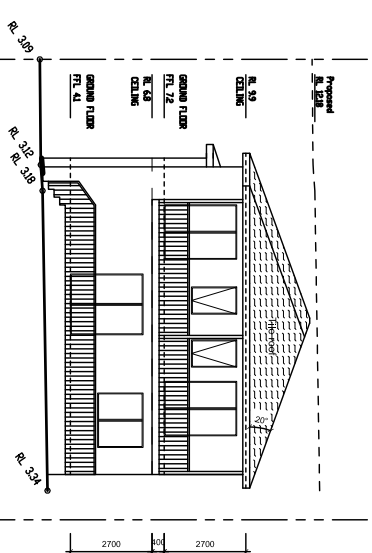
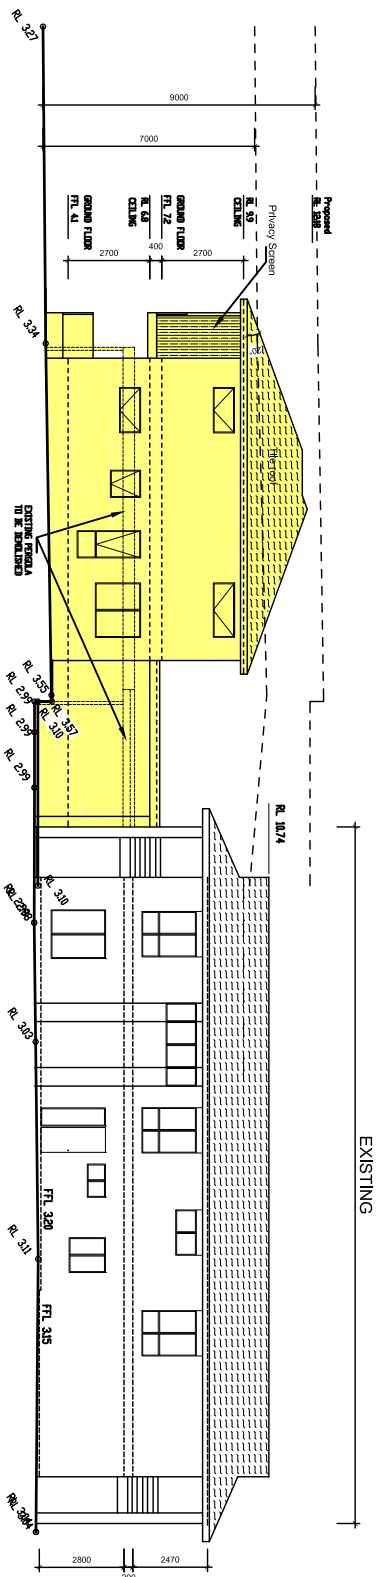


	Drawing title	Checked M.V.
	ELEVATIONS	Date 17/2/25 Scale 60'
Revision	Date	Drawing No S-17-24-M2
	De-folio:	

ENOCH Building Design Pty Ltd

38A Robinson St. Monterey NSW 2217
Enroll: enochbuildinfo@outernet.com.au Mobile: 0412 655568

PROPOSED ADDITIONS & ALTERATIONS

AND GRANNY FLAT
AT 72 CENTAIP STREET REVESBY

ELEVATIONS

Date: 17/2/25	Scale: 04
---------------	-----------