



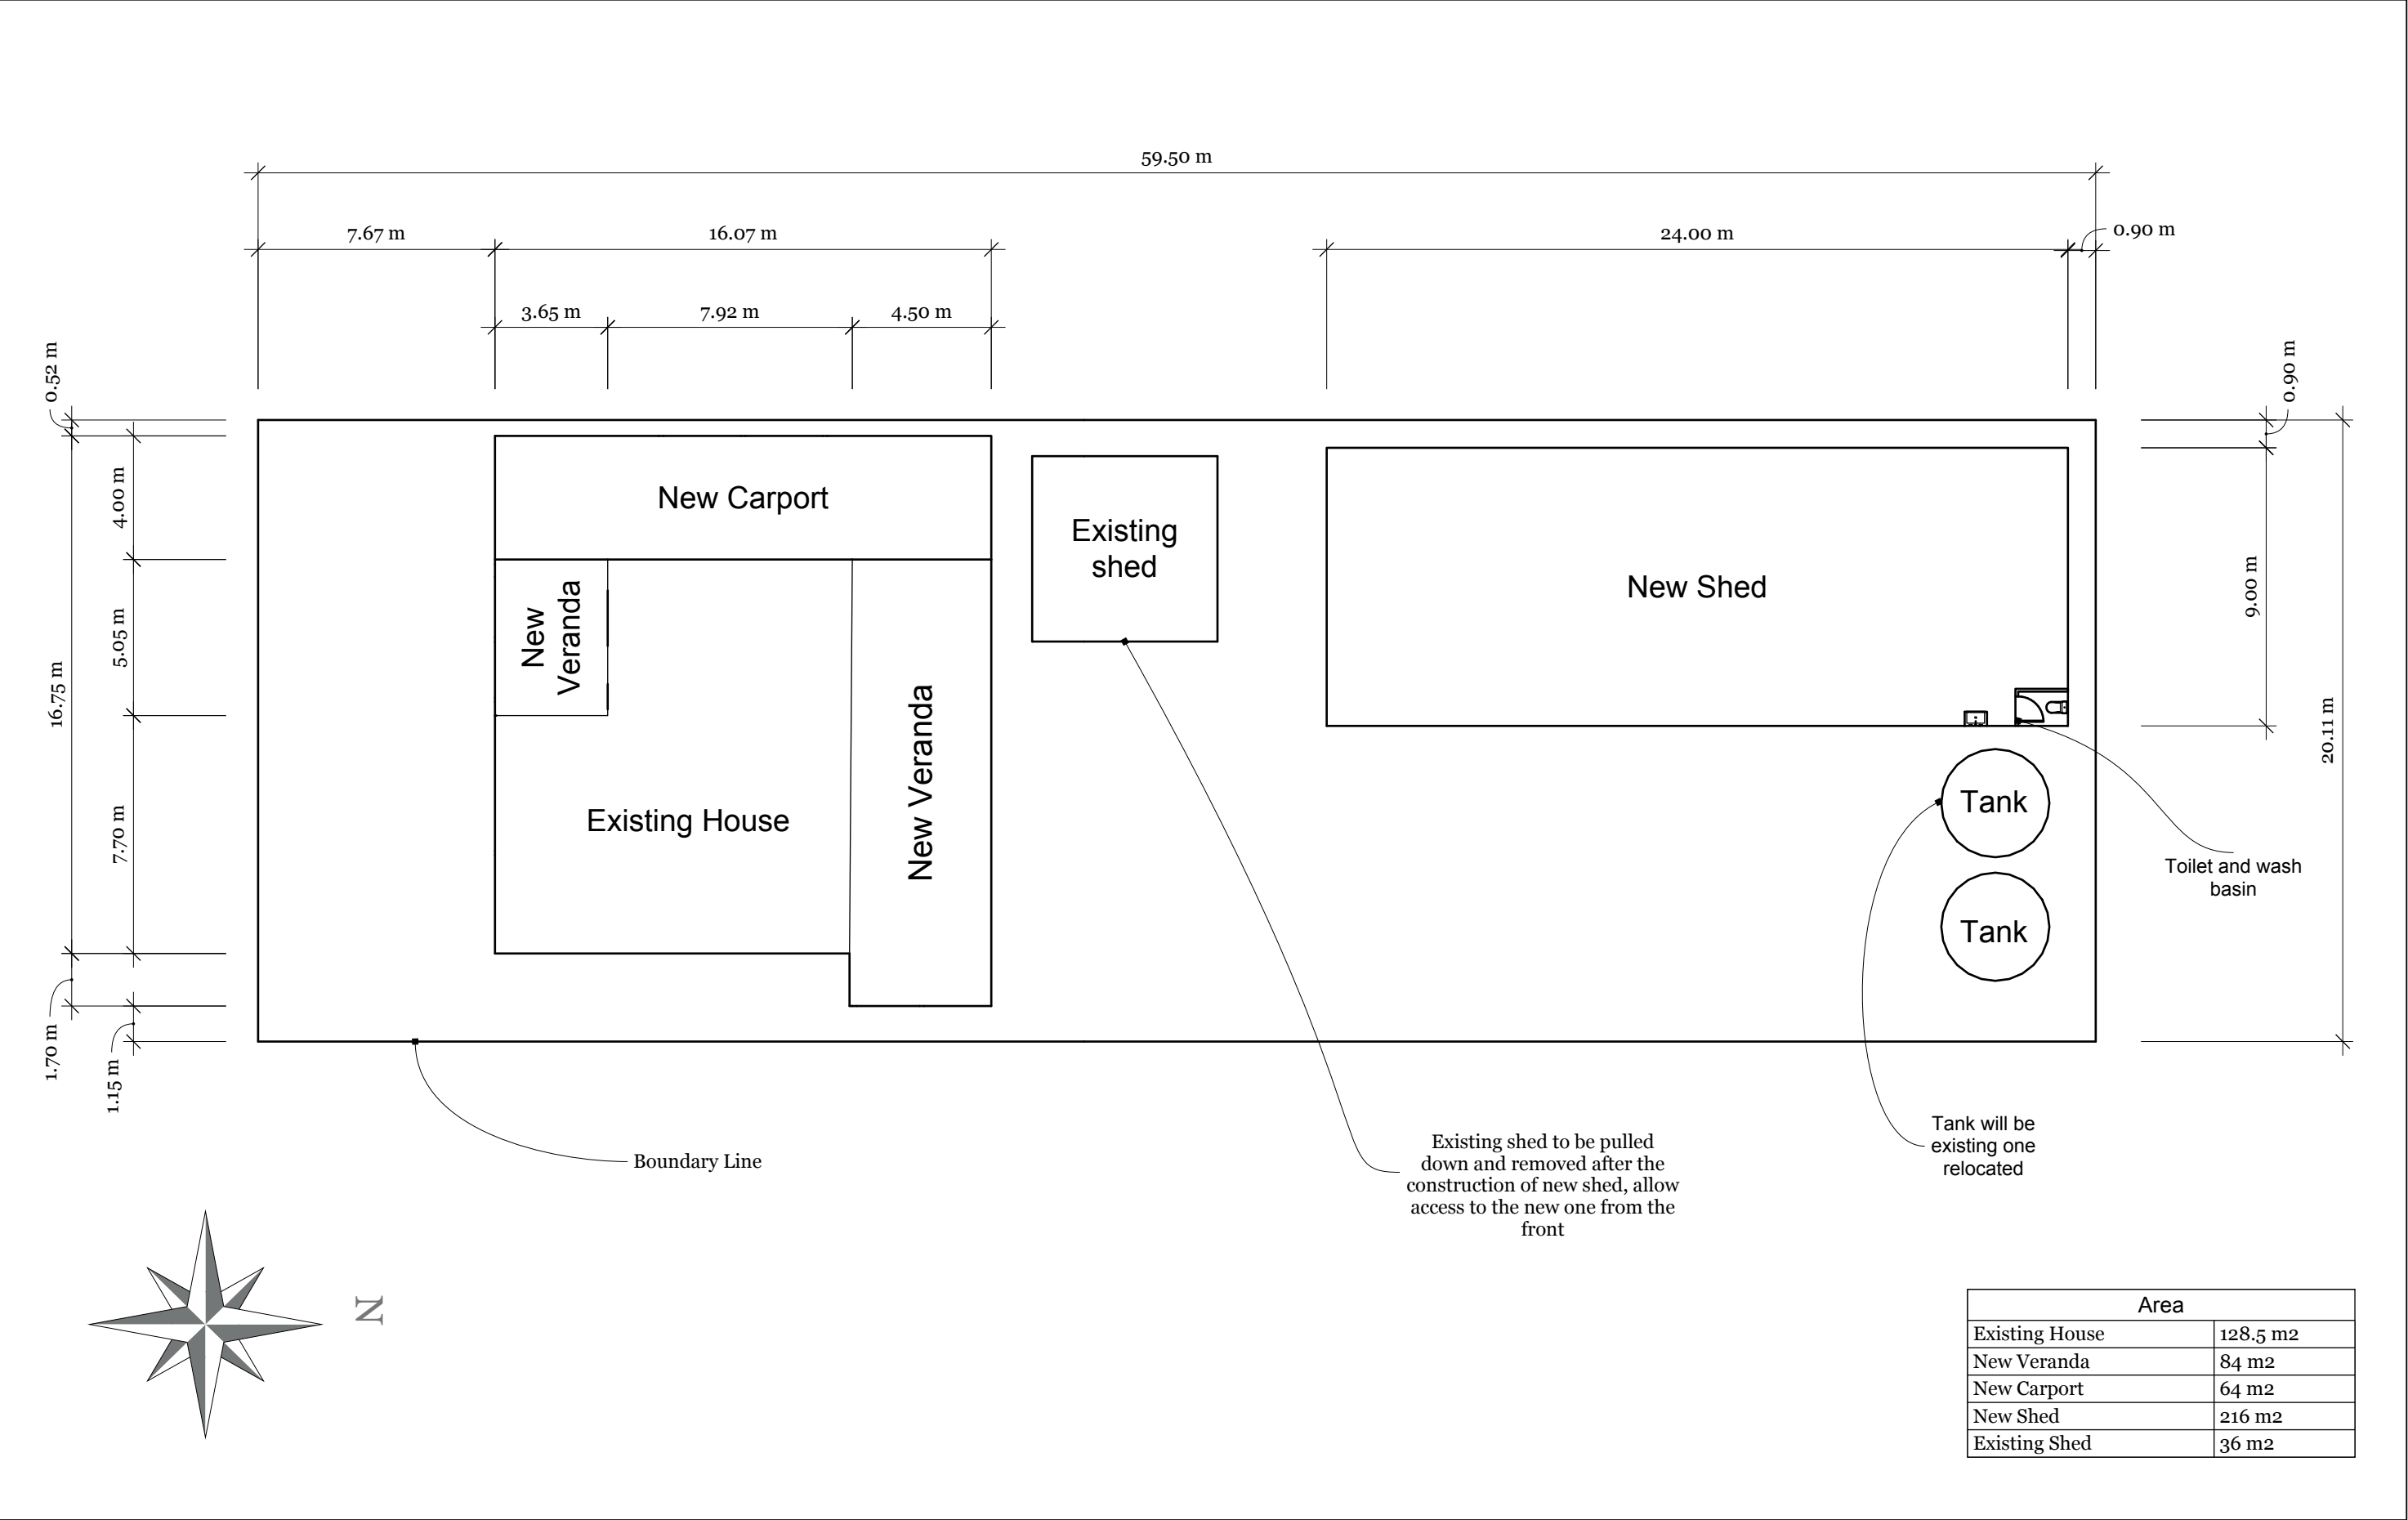

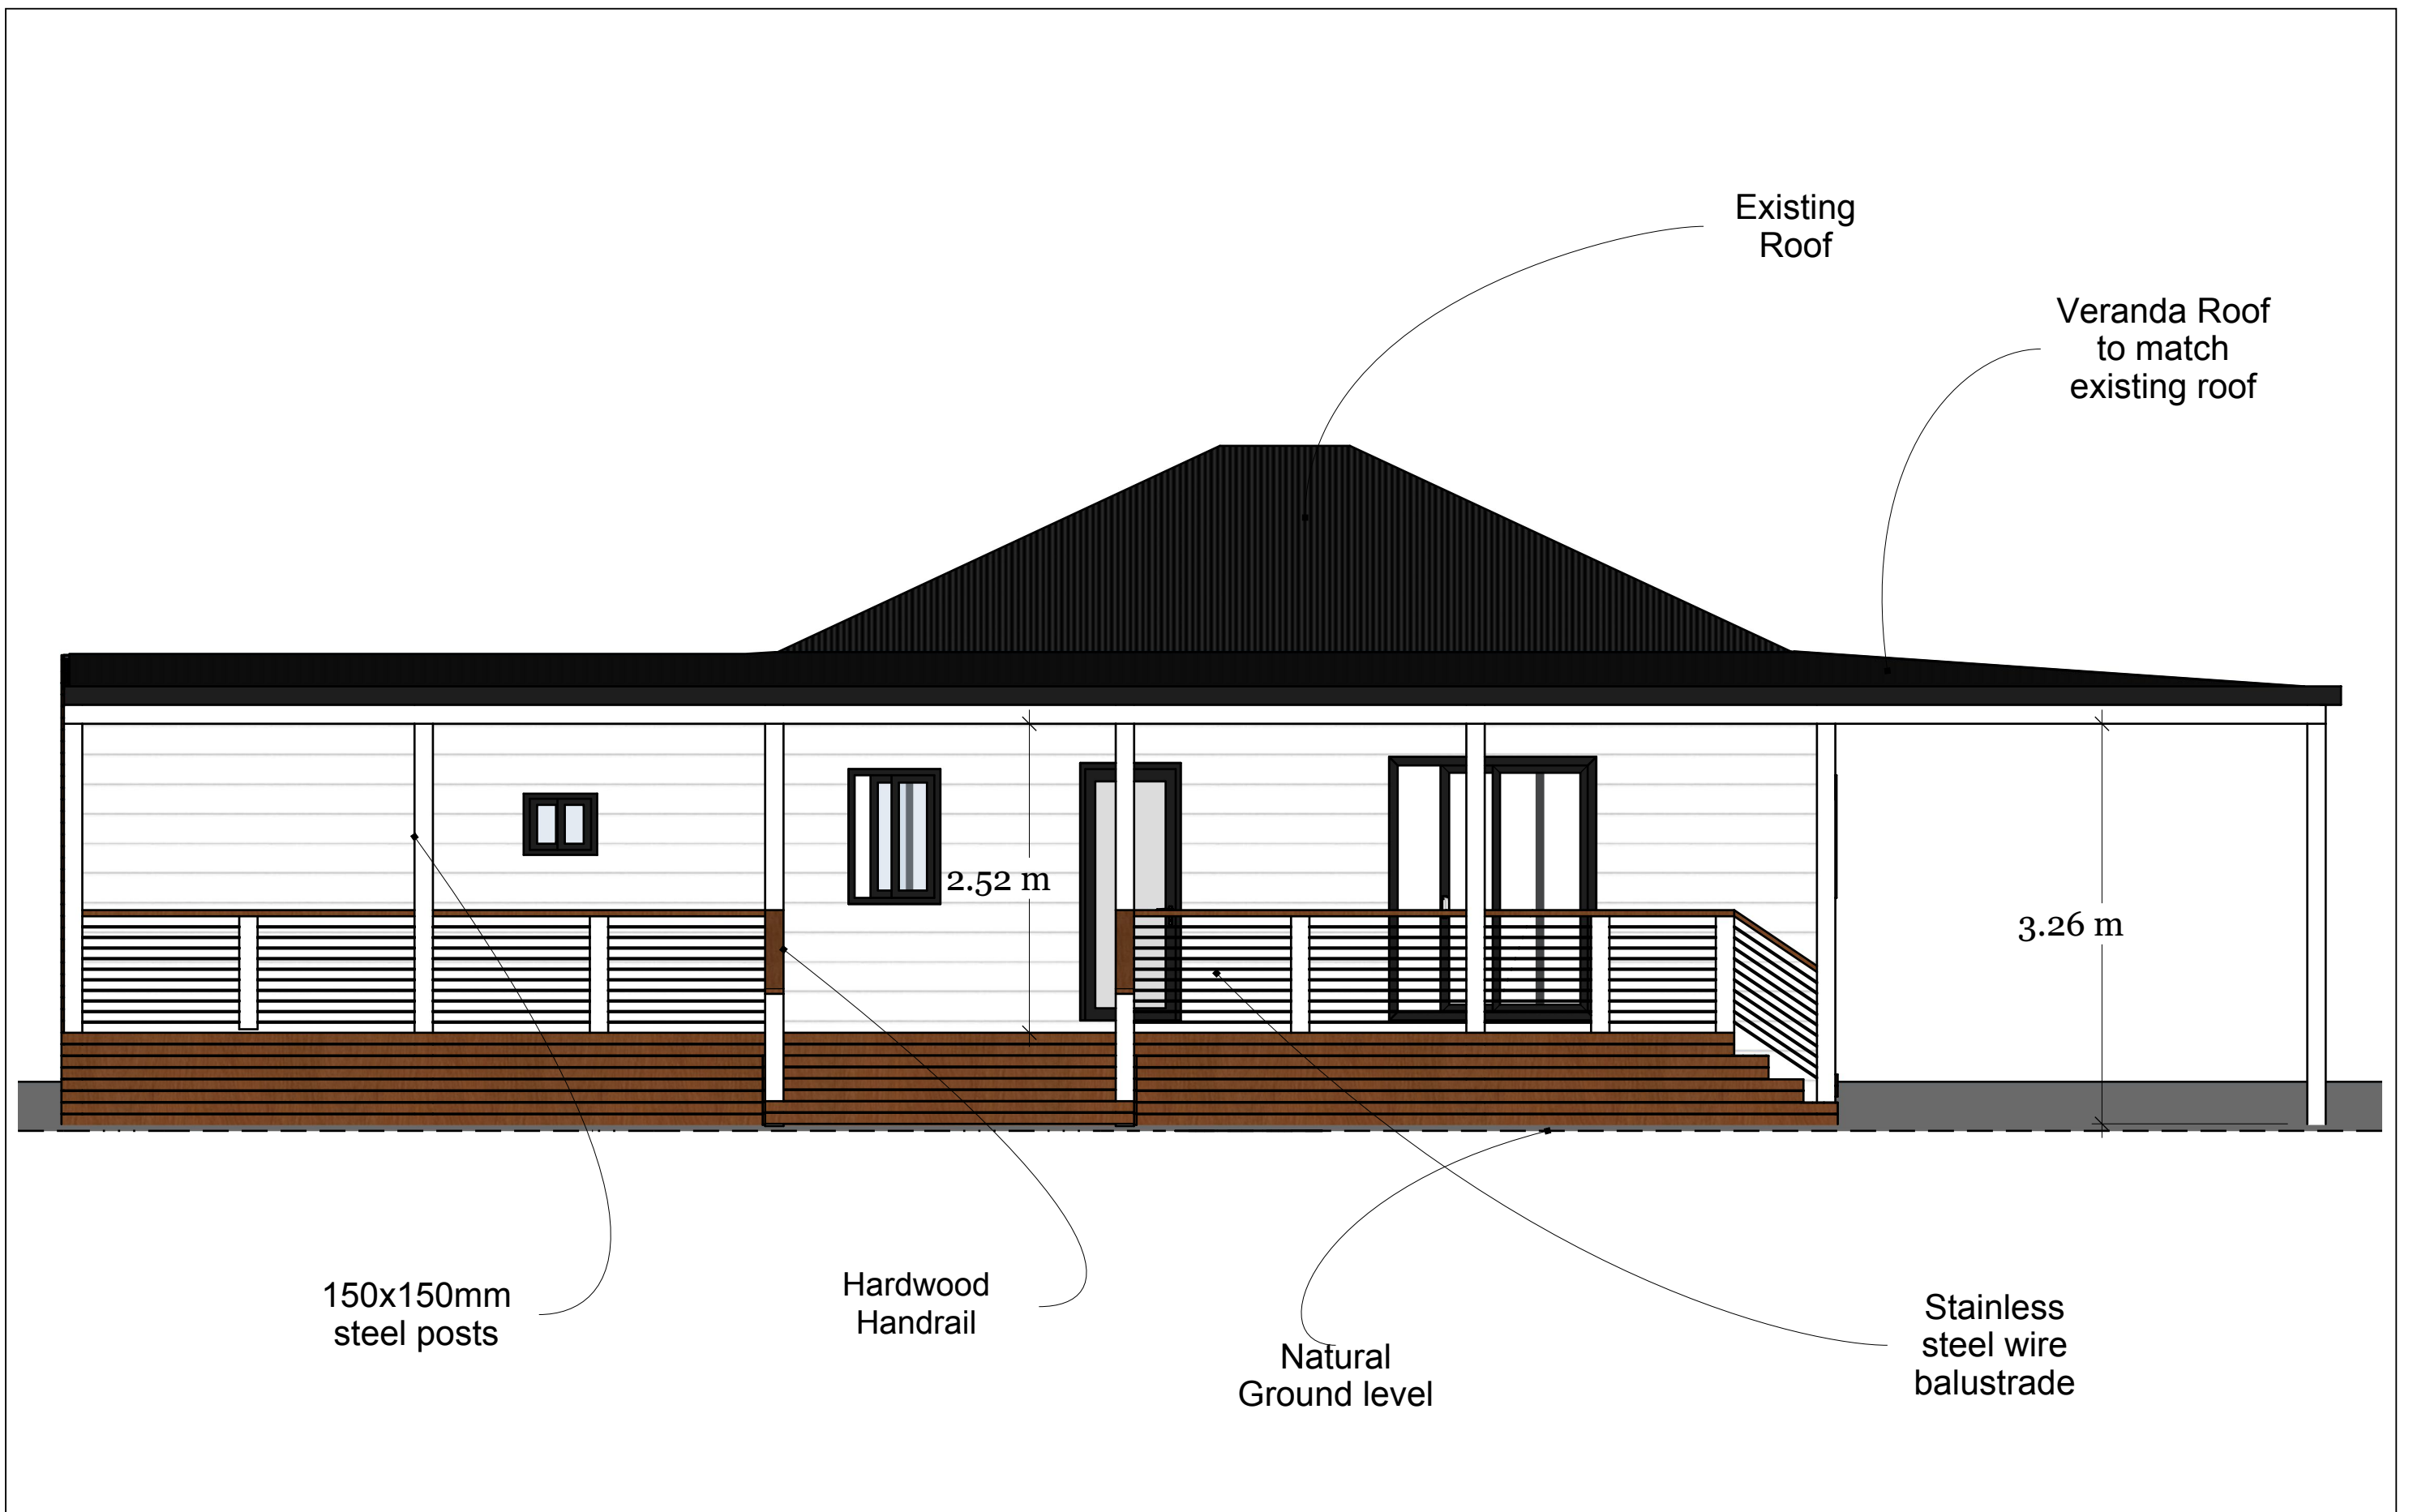


North Elevation

Owner - Payten & Michael Hinds
Project name - New Veranda & New Shed
Address - 45 Campbell street Boorowa 2586
Lot - 3/-/DP160566

Scale - 1 : 50

03


A

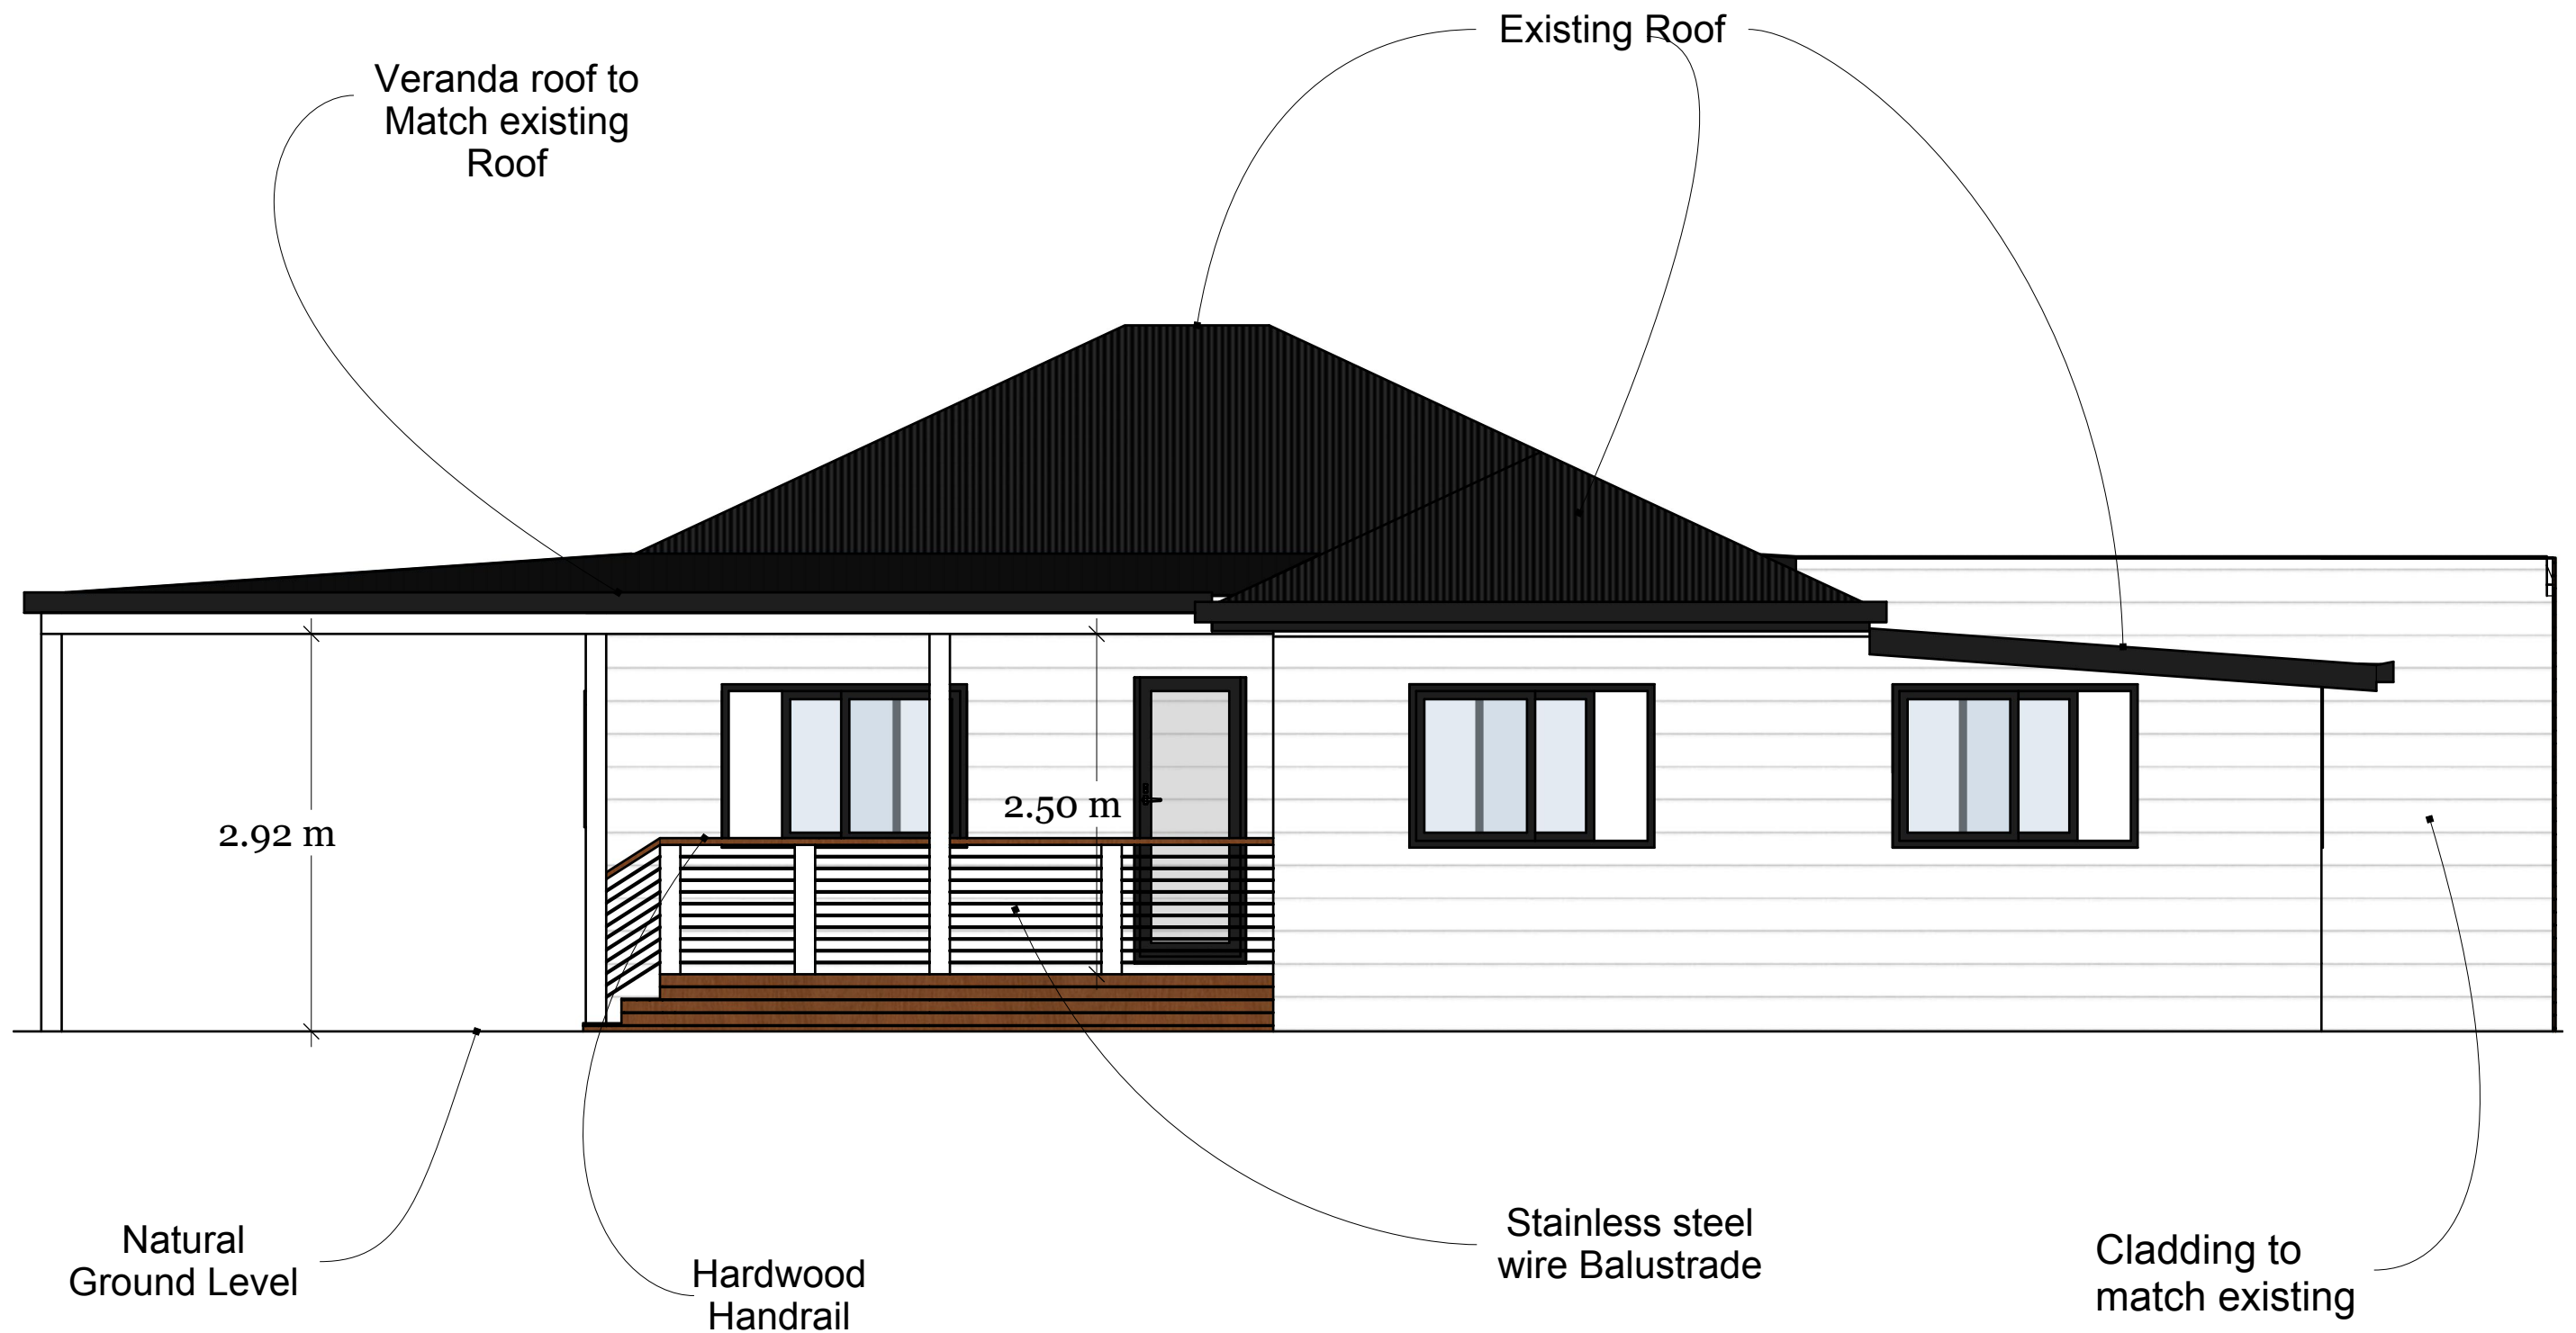

South Elevation

Owner - Payten & Michael Hinds
Project name - New Veranda & New Shed
Address - 45 Campbell street Boorowa 2586
Lot - 3/-/DP160566


Scale - 1 : 50

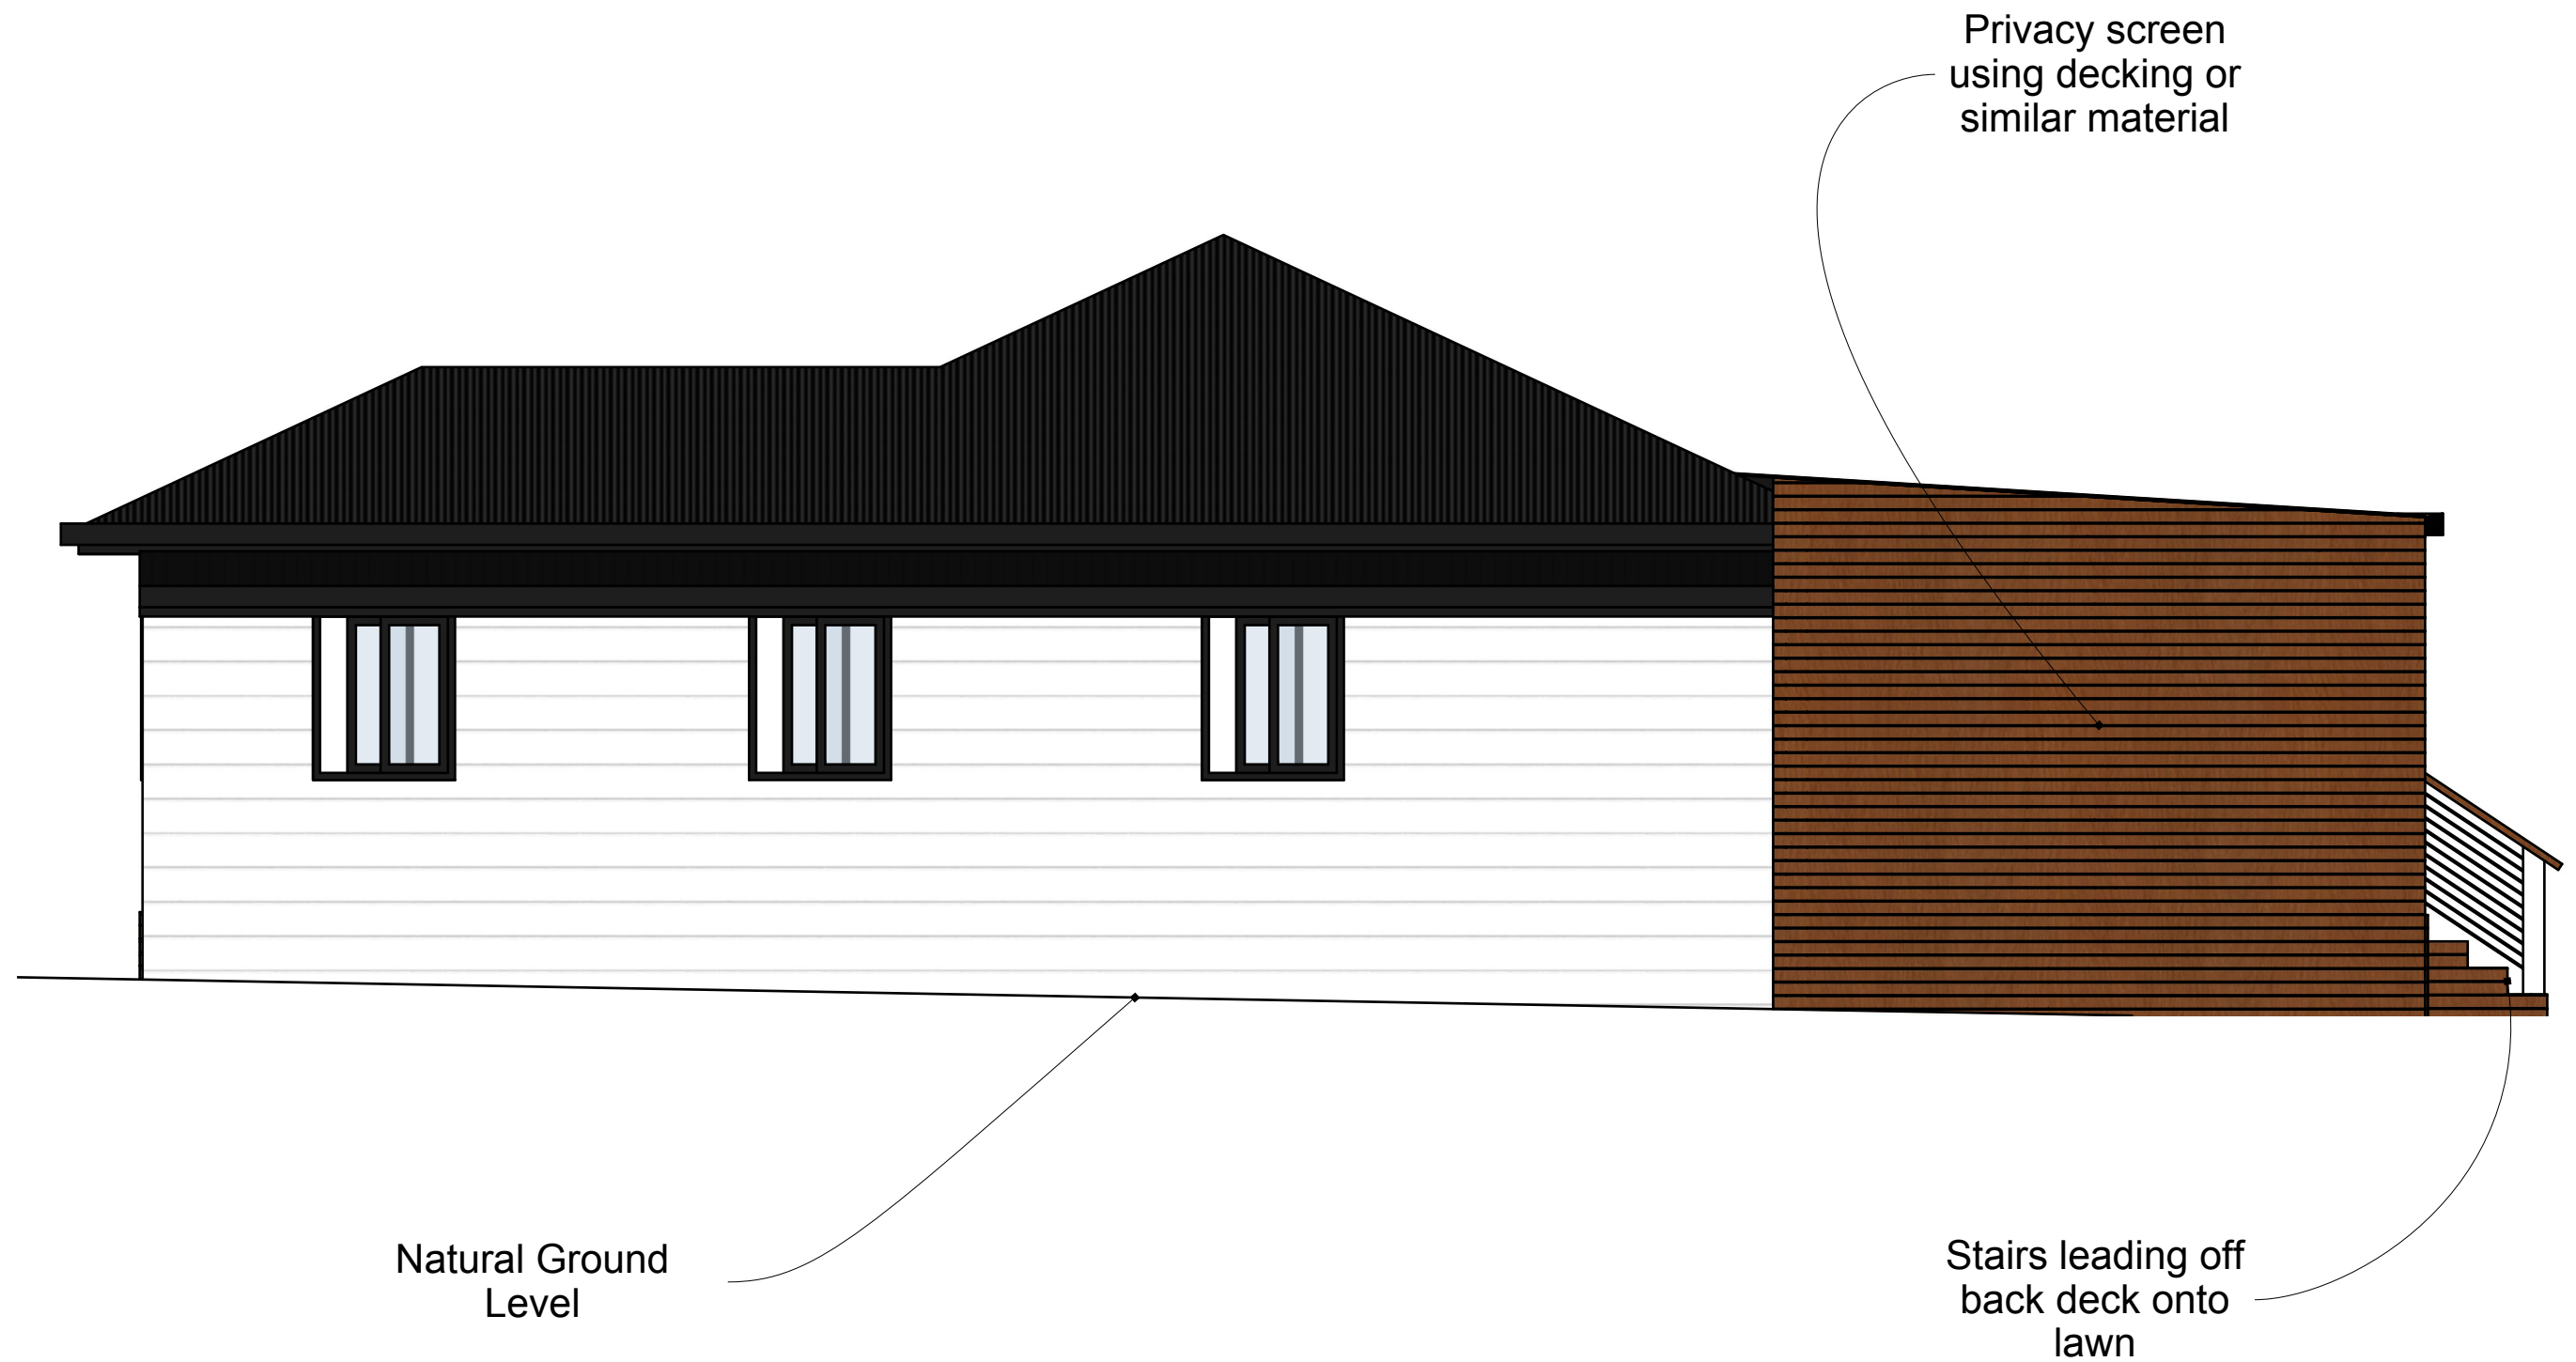

East Elevation

Owner - Payten & Michael Hinds
Project name - New Veranda & New Shed
Address - 45 Campbell street Boorowa 2586
Lot - 3/-/DP160566

Scale - 1 : 50

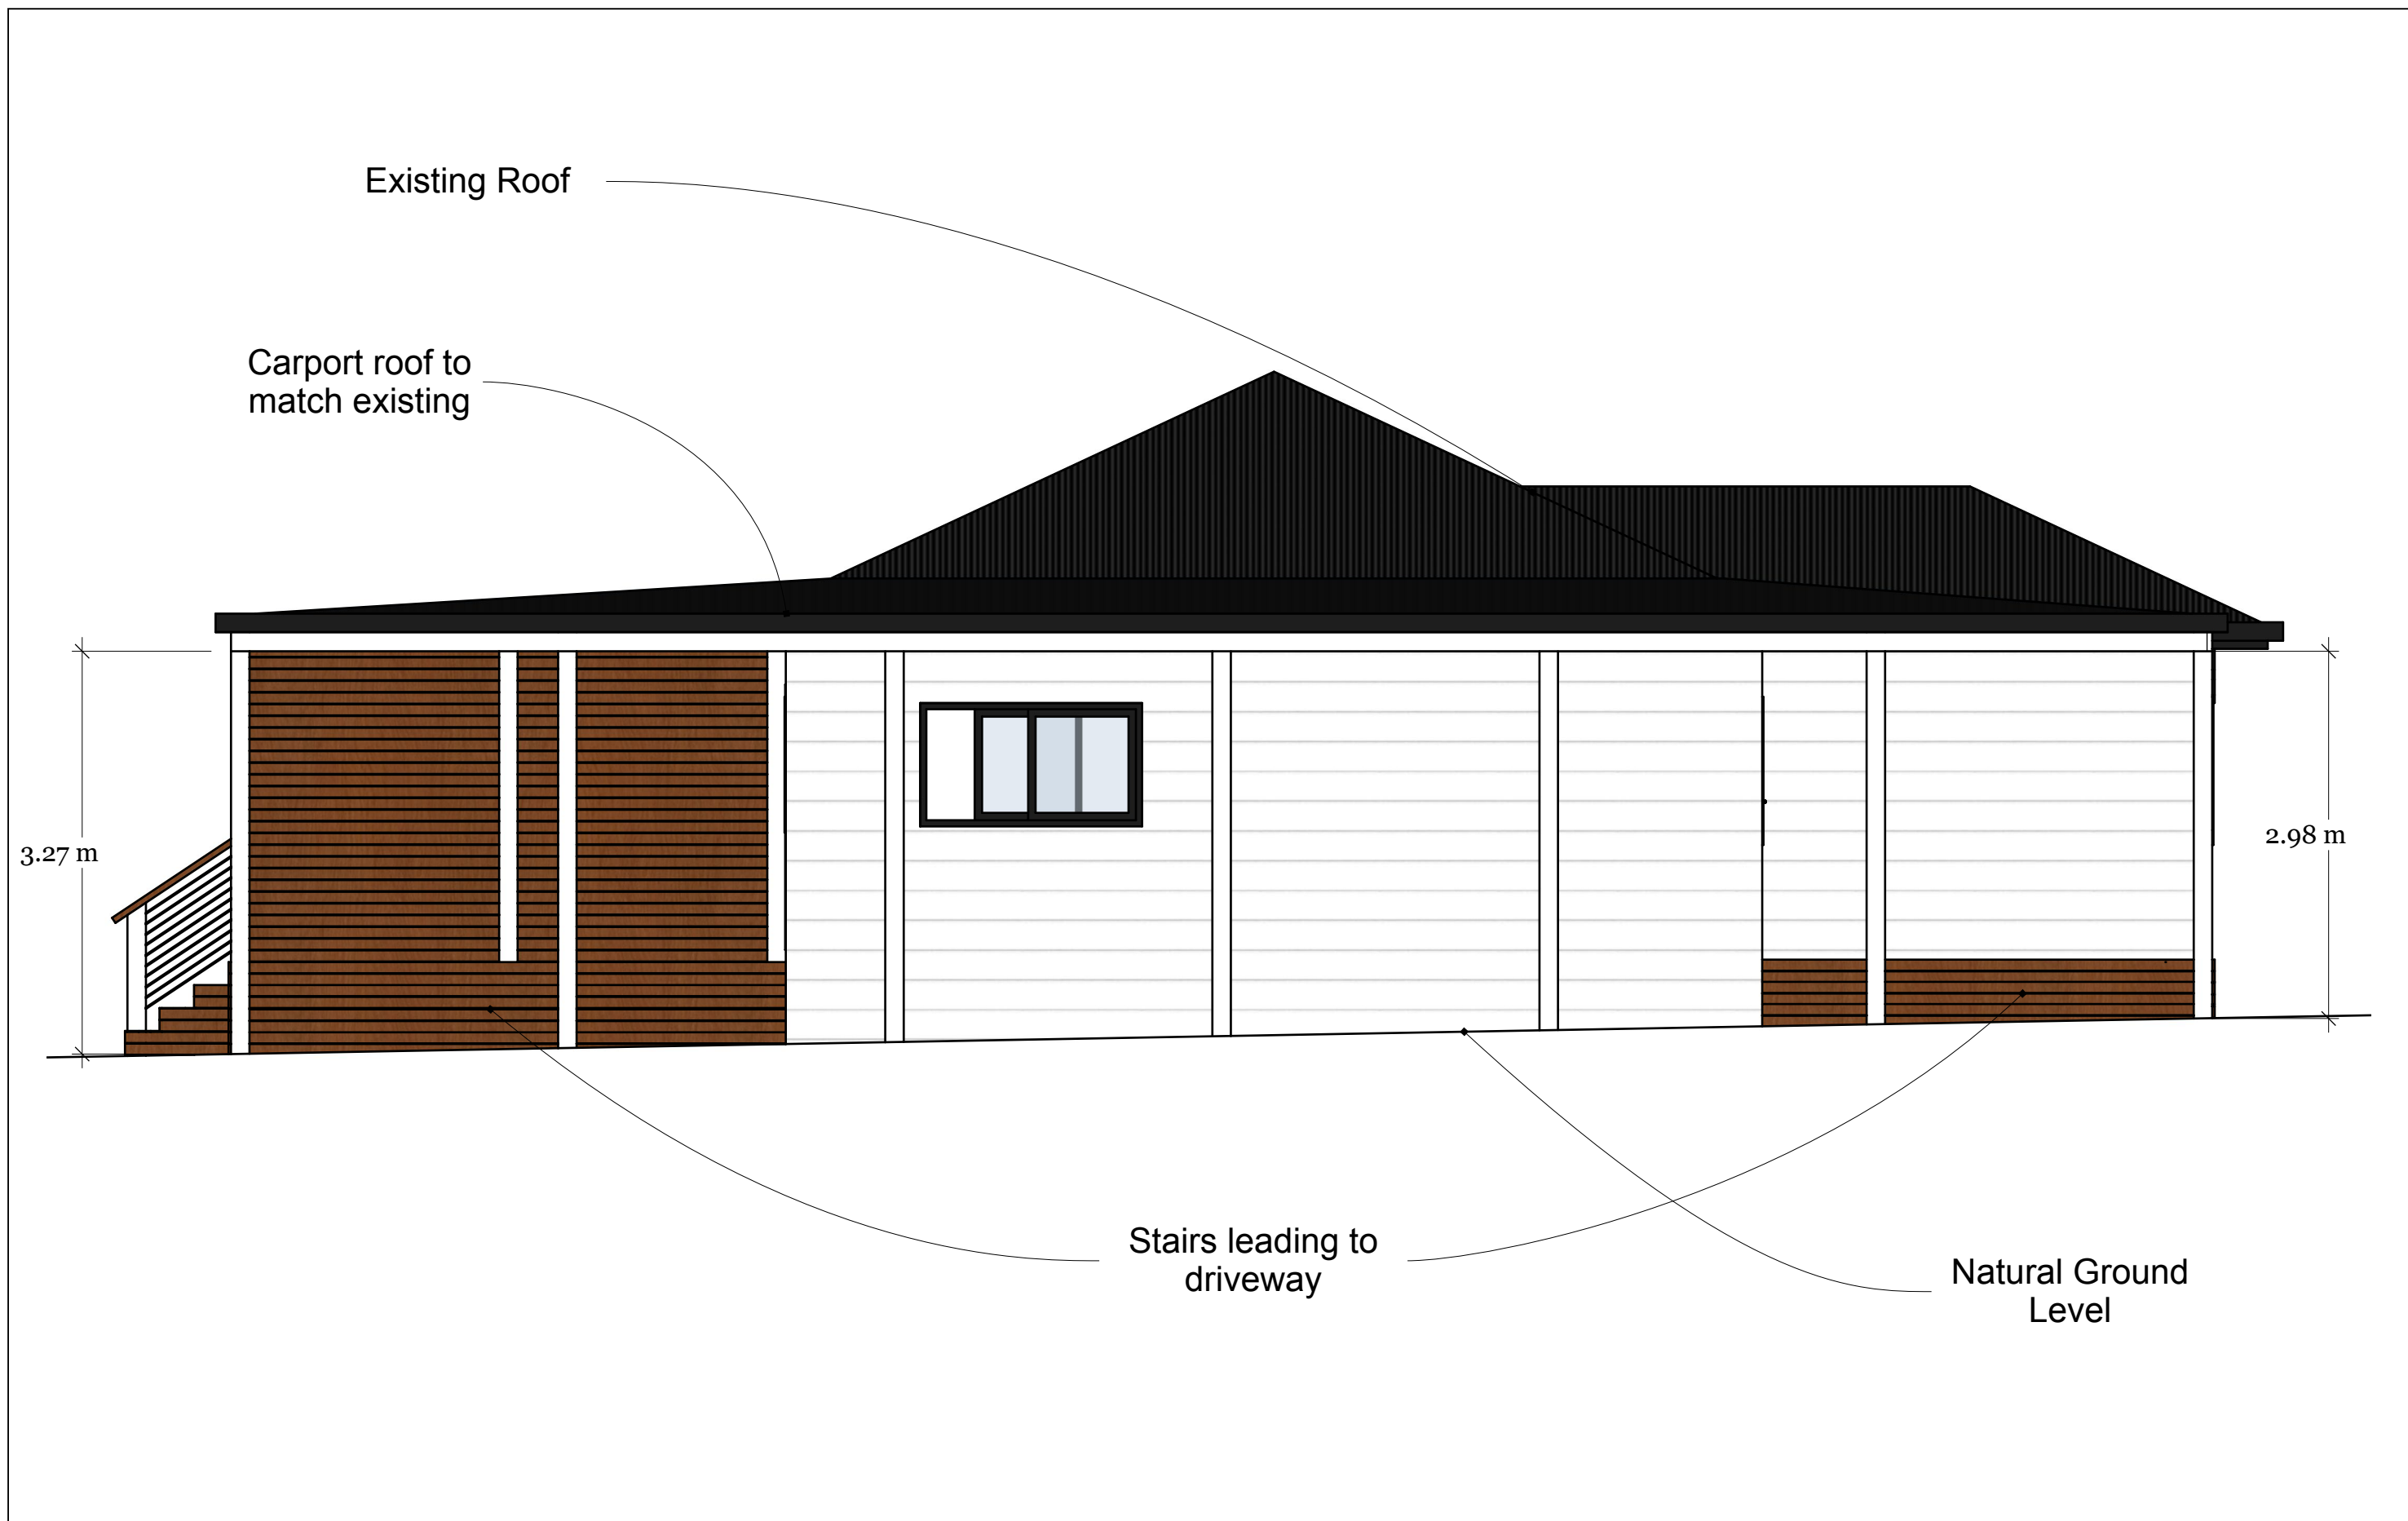

West Elevation

Owner - Payten & Michael Hinds
Project name - New Veranda & New Shed
Address - 45 Campbell street Boorowa 2586
Lot - 3/-/DP160566

Scale - 1 : 50