




- LEGEND:
- EDP - EXISTING DOWNPIPE
- EDP - REMOVE AND CAP EXISTING DOWNPIPE
- DP - PROPOSED DOWNPIPE
- (S) - EXISTING AND PROPOSED SMOKE ALARM TO COMPLY WITH AS 3786 & NCC VOLUME TWO PART 9.5 - TO BE INTER-CONNECTED TO CONSUMER MAINS
- EMB - ELECTRICAL METERBOX
- WM - WATER METER
- + - RELOCATE EXISTING TAP
- + - EXISTING TAP

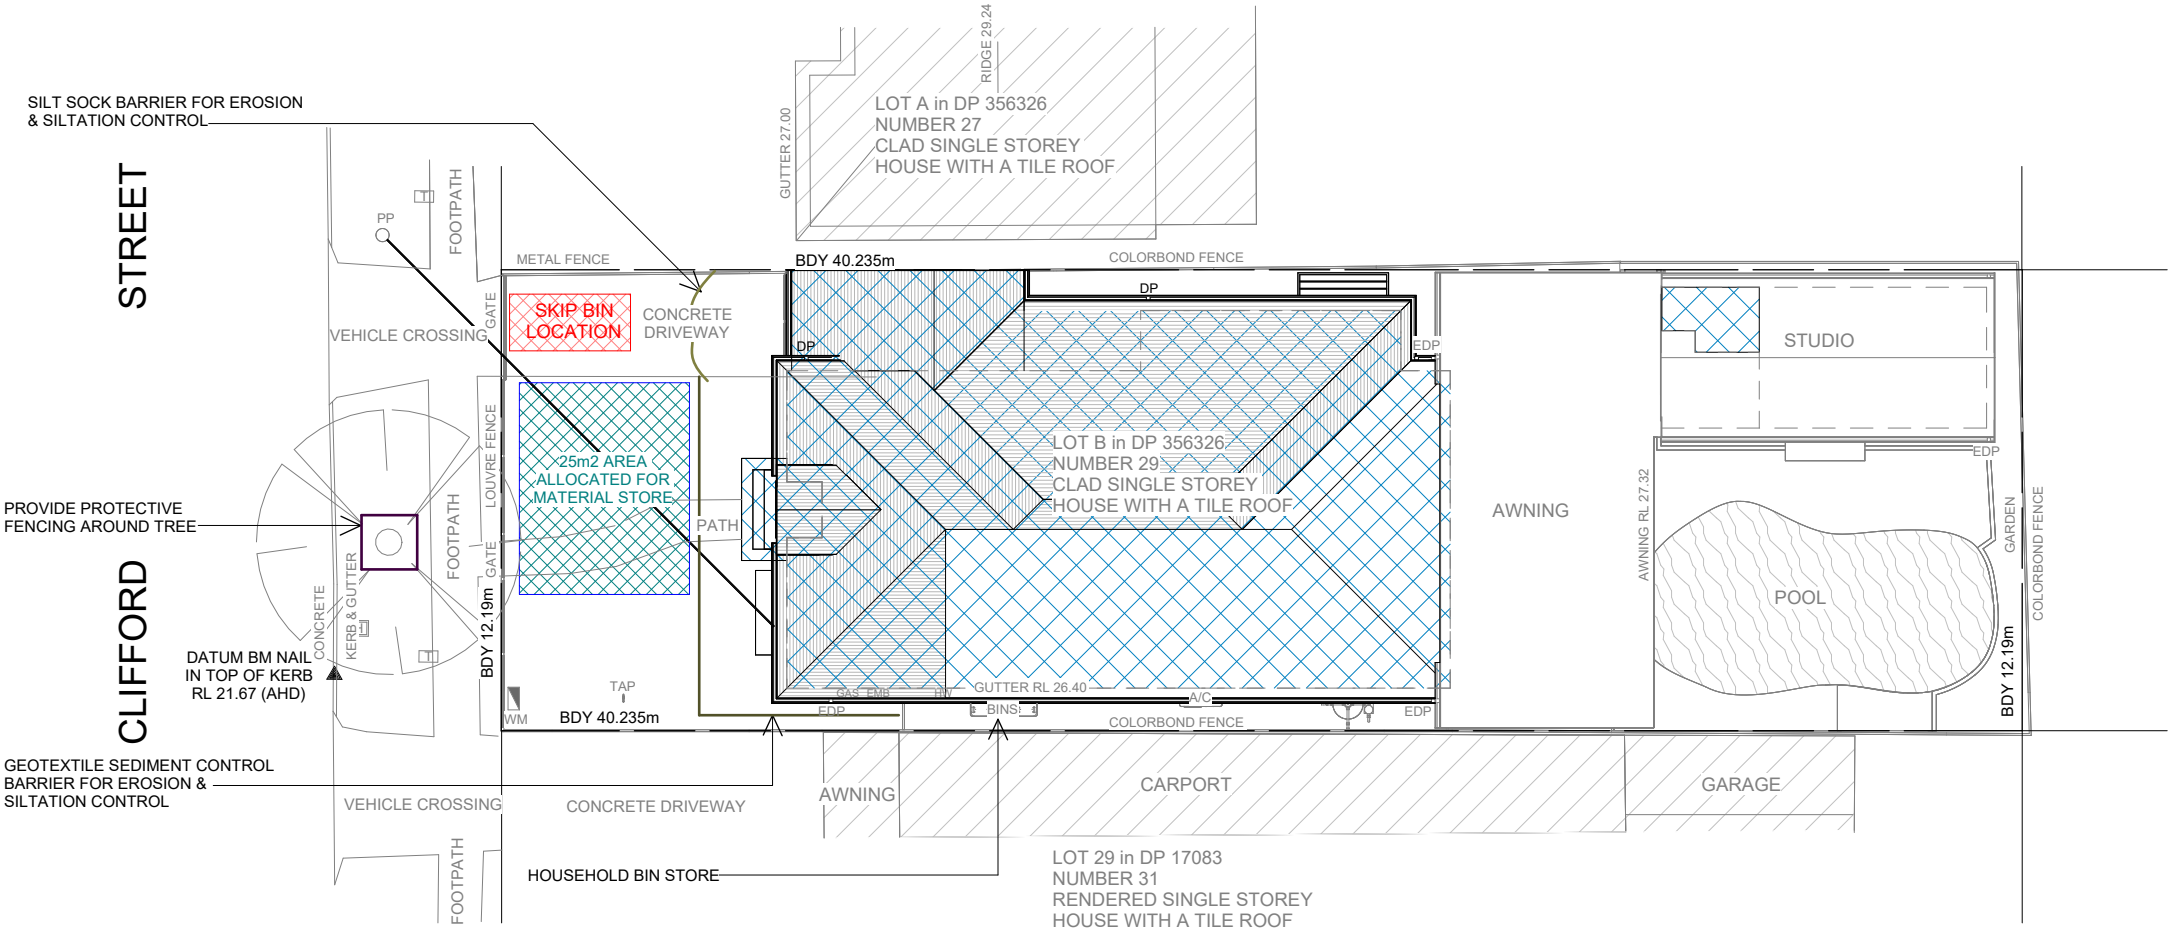

NOTE: EXISTING ON SITE TOILET FACILITIES ARE AVAILABLE

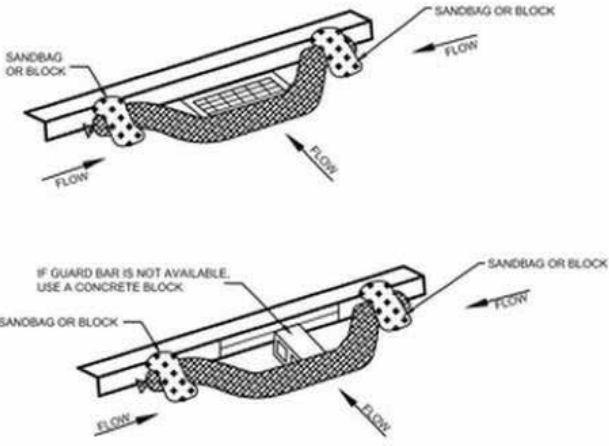

SILT SOCK SEDIMENT CONTROL BARRIER - NTS

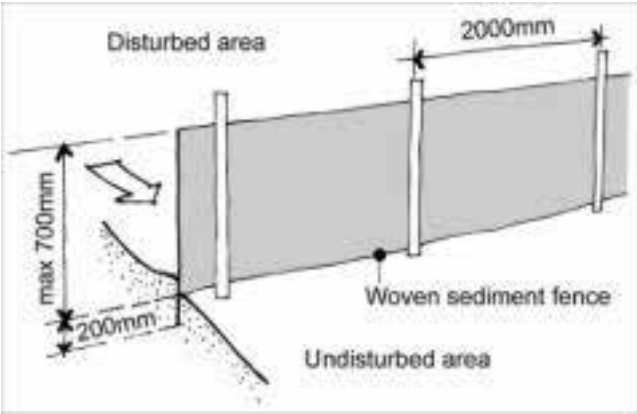

GEOTEXTILE SEDIMENT CONTROL BARRIER - NTS

SOIL CONSERVATION NOTES:

- * PROVIDE TEMPORARY SEDIMENT CONTROL BARRIER AS SHOWN ON PLAN TO ANY CLEARING OR EXCAVATION ON THE PROJECT SITE TO ENSURE THE CAPTURE OF ANY WATER BOURNE MATERIAL GENERATED FROM SITE.
- * MAINTAIN SEDIMENT CONTROL BARRIER THROUGHOUT CONSTRUCTION.
- * OTHER METHODS OF SEDIMENT CONTROL MAY BE REQUIRED BY COUNCIL AND SHALL BE COMPLIED WITH.



EXAMPLE OF TREE PROTECTION FENCING - NTS

DA ONLY NOT FOR CONSTRUCTION

- * FIGURED DIMENSIONS TAKE PREFERENCE TO SCALING
- * CHECK ALL DIMENSIONS ON SITE PRIOR TO CONSTRUCTION
- * EXTENT OF CUT AND FILL TO BE CONFIRMED ON SITE PRIOR TO CONSTRUCTION

Erosion & Sediment Control

1 : 200

REZIDRAFT AUSTRALIA ABN: 86 682 428 996 m: 0404 869 057 e: rezidraft@gmail.com bdaa BUILDING DESIGNERS ASSOCIATION OF AUSTRALIA Member no. 2109-16 bdaa ACCREDITED BUILDING DESIGNER Low Rise Accreditation no. 6331		For: Mr & Mrs Brennan At: 29 Clifford Street, Panania	ISSUE:	Site Management, Erosion & Sediment Control Plan		CONTACT BYDA PRIOR TO CONSTRUCTION https://www.byda.com.au/ Phone: 1100
				Project number	R020922	
				Date	May 2025	
				Drawn by	SL	
				Checked by	Checker	
				Scale Printed on A3		06 of 16 1 : 200