Certificate No. 0011622511-01


Way, TALLWOODS VILLAGE

www.hstar.com.au/QR/Generale/16-24-216-wKxu

DP 1049243

GOLF COURSE

10 20 30 40 50 100 length in millimeters at full size 150

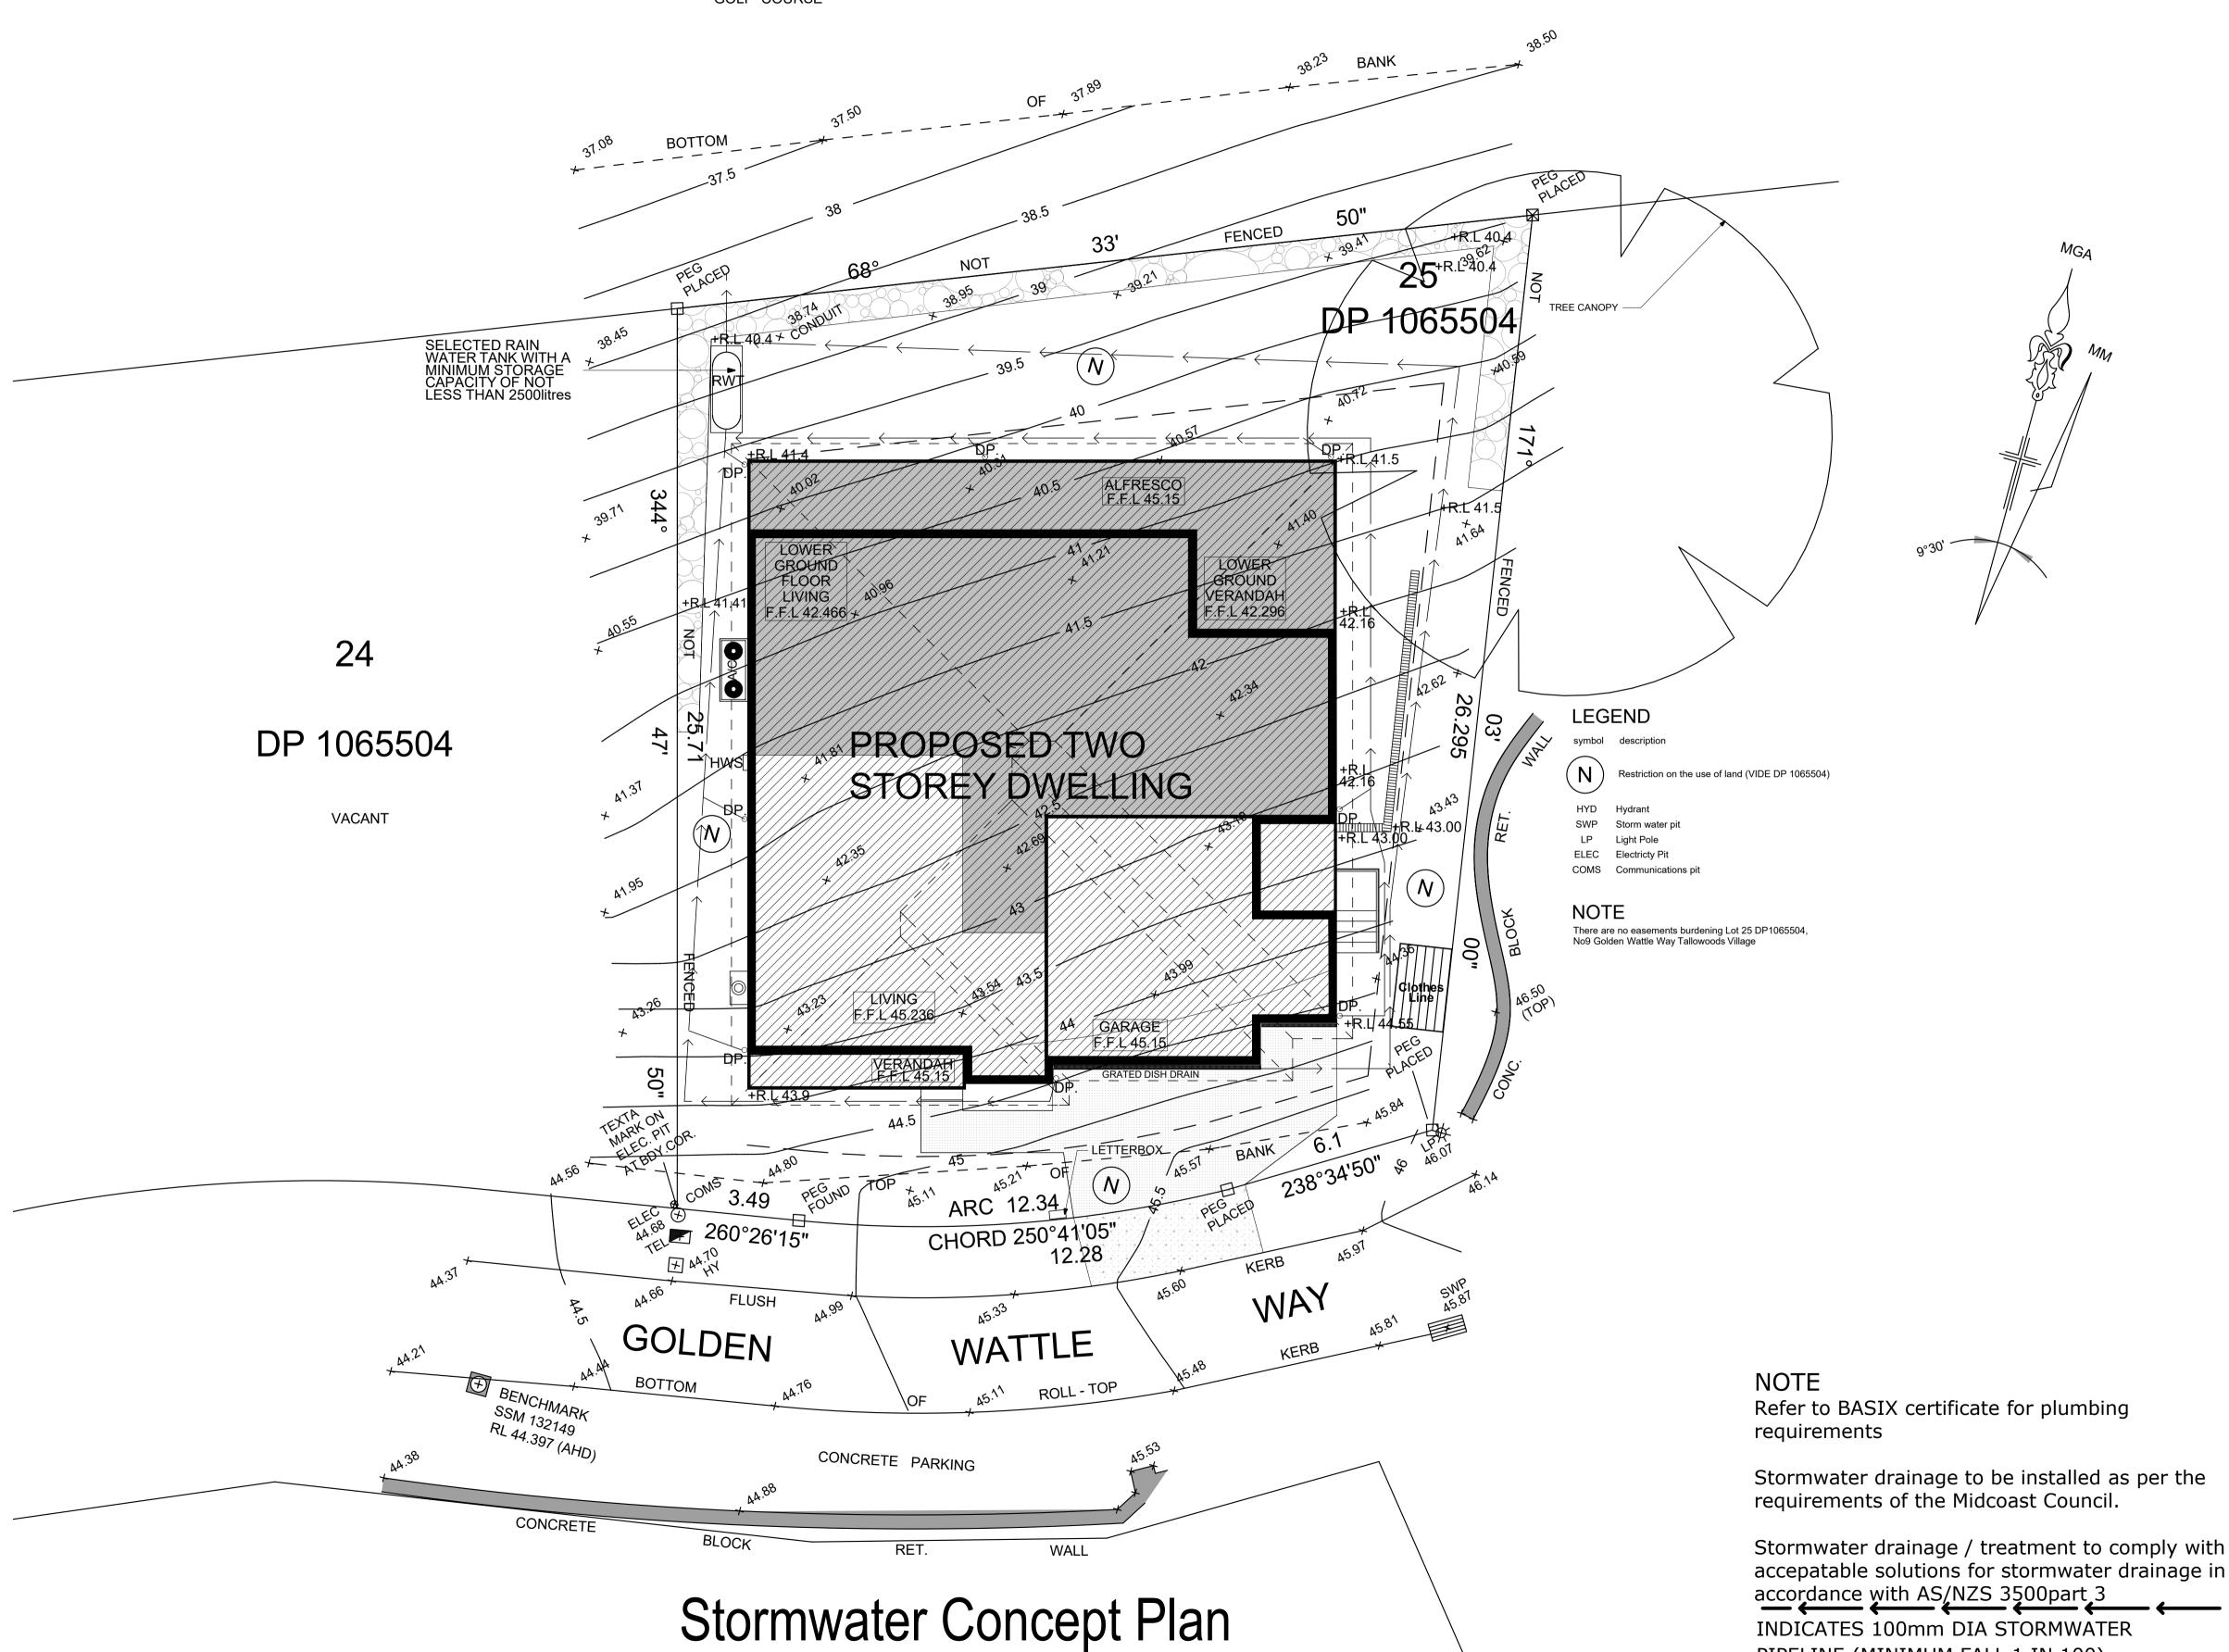

The builder shall check and verify all dimensions and levels and verify all errors and omissions to the Architect. Do not scale the drawings. Drawings shall not be used for construction purposes until issued by the Architect for construction.

All works to be set out by registered surveyor.

Stephen New

Building Designer ABN: 25 248 511 912 501/15 Aqua Street, Newport 2044 QLD PO Box 58 Kurmond 2754 NSW Ph: 0416 041 027 Em:ilnew@internode.on.net

Sam O'Brien.

Proposed Two Storey Dwelling

At : Lot 25 DP1065504, No9 Golden Wattle Way Tallowoods Village

Drawing Title: - Stormwater Concept Plan Stormwater Concept Plan

Scale: as noted Status: Checked By:

Project No: 2024:076

PIPELINE (MINIMUM FALL 1 IN 100)

Layout No.: 4 REV:B

Plot Date: