


1
DP 1049243


GOLF COURSE

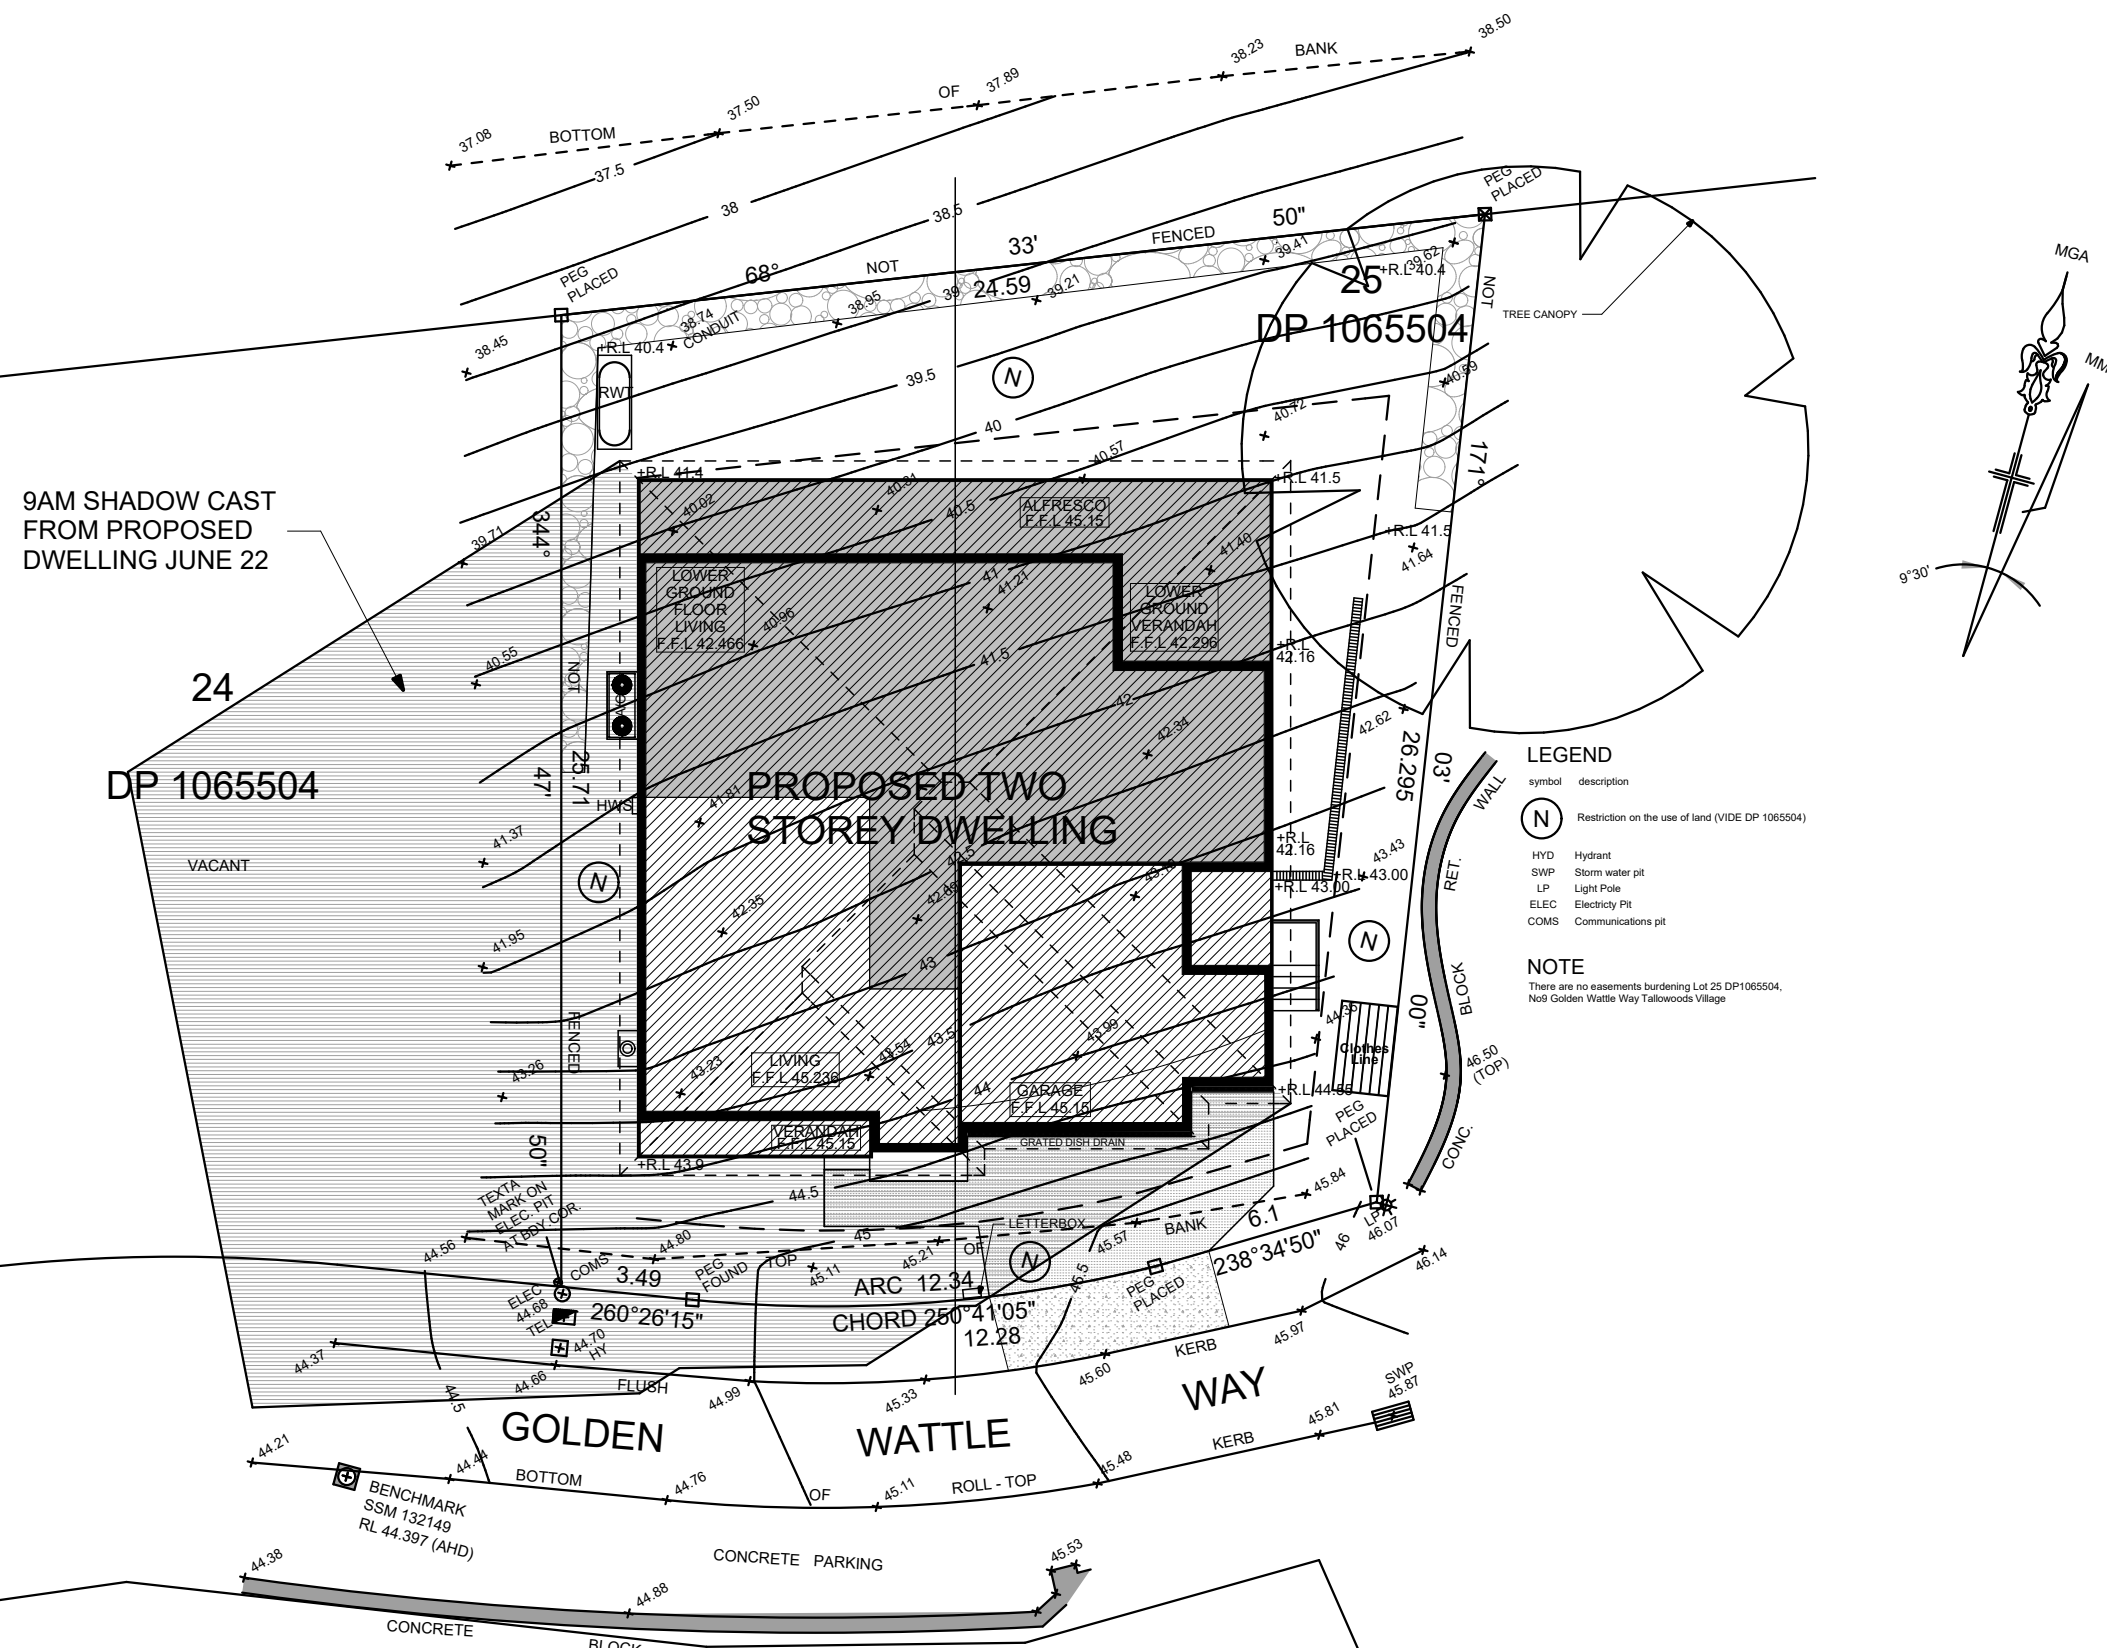

9AM June21 Shadow Diagram

1
DP 1049243


GOLF COURSE

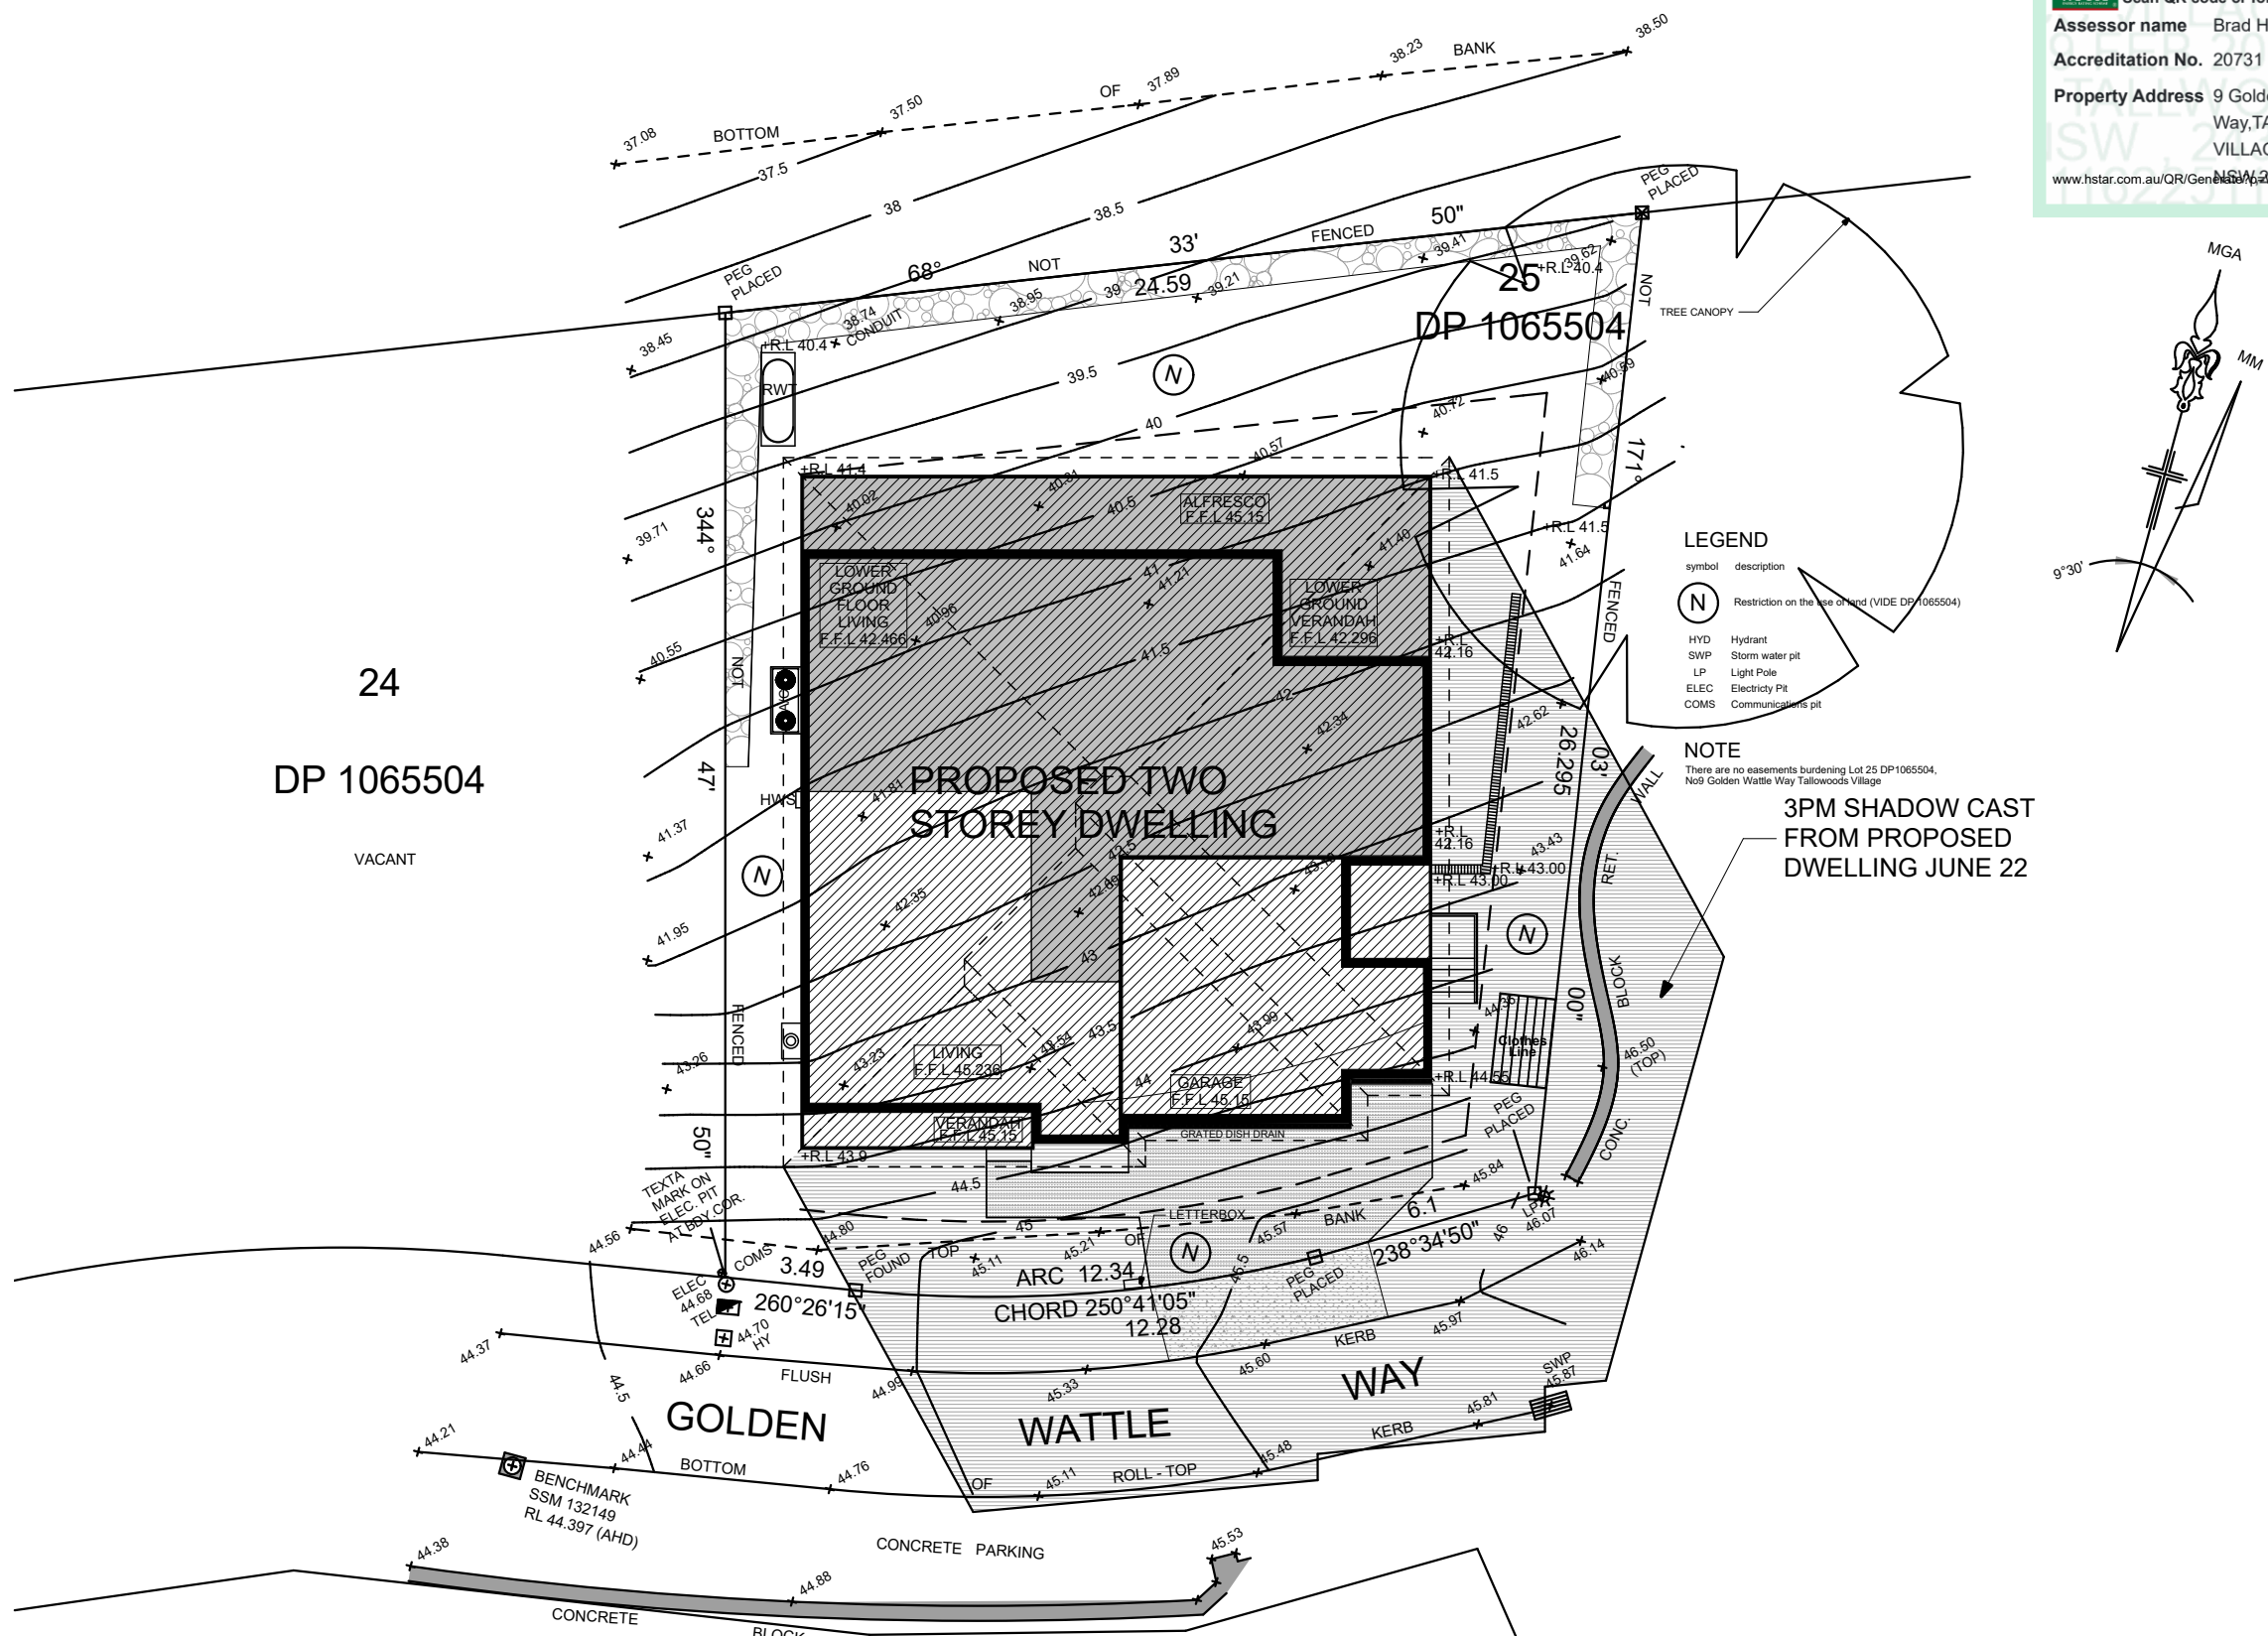

3PM June21 Shadow Diagram

1
DP 1049243

GOLF COURSE

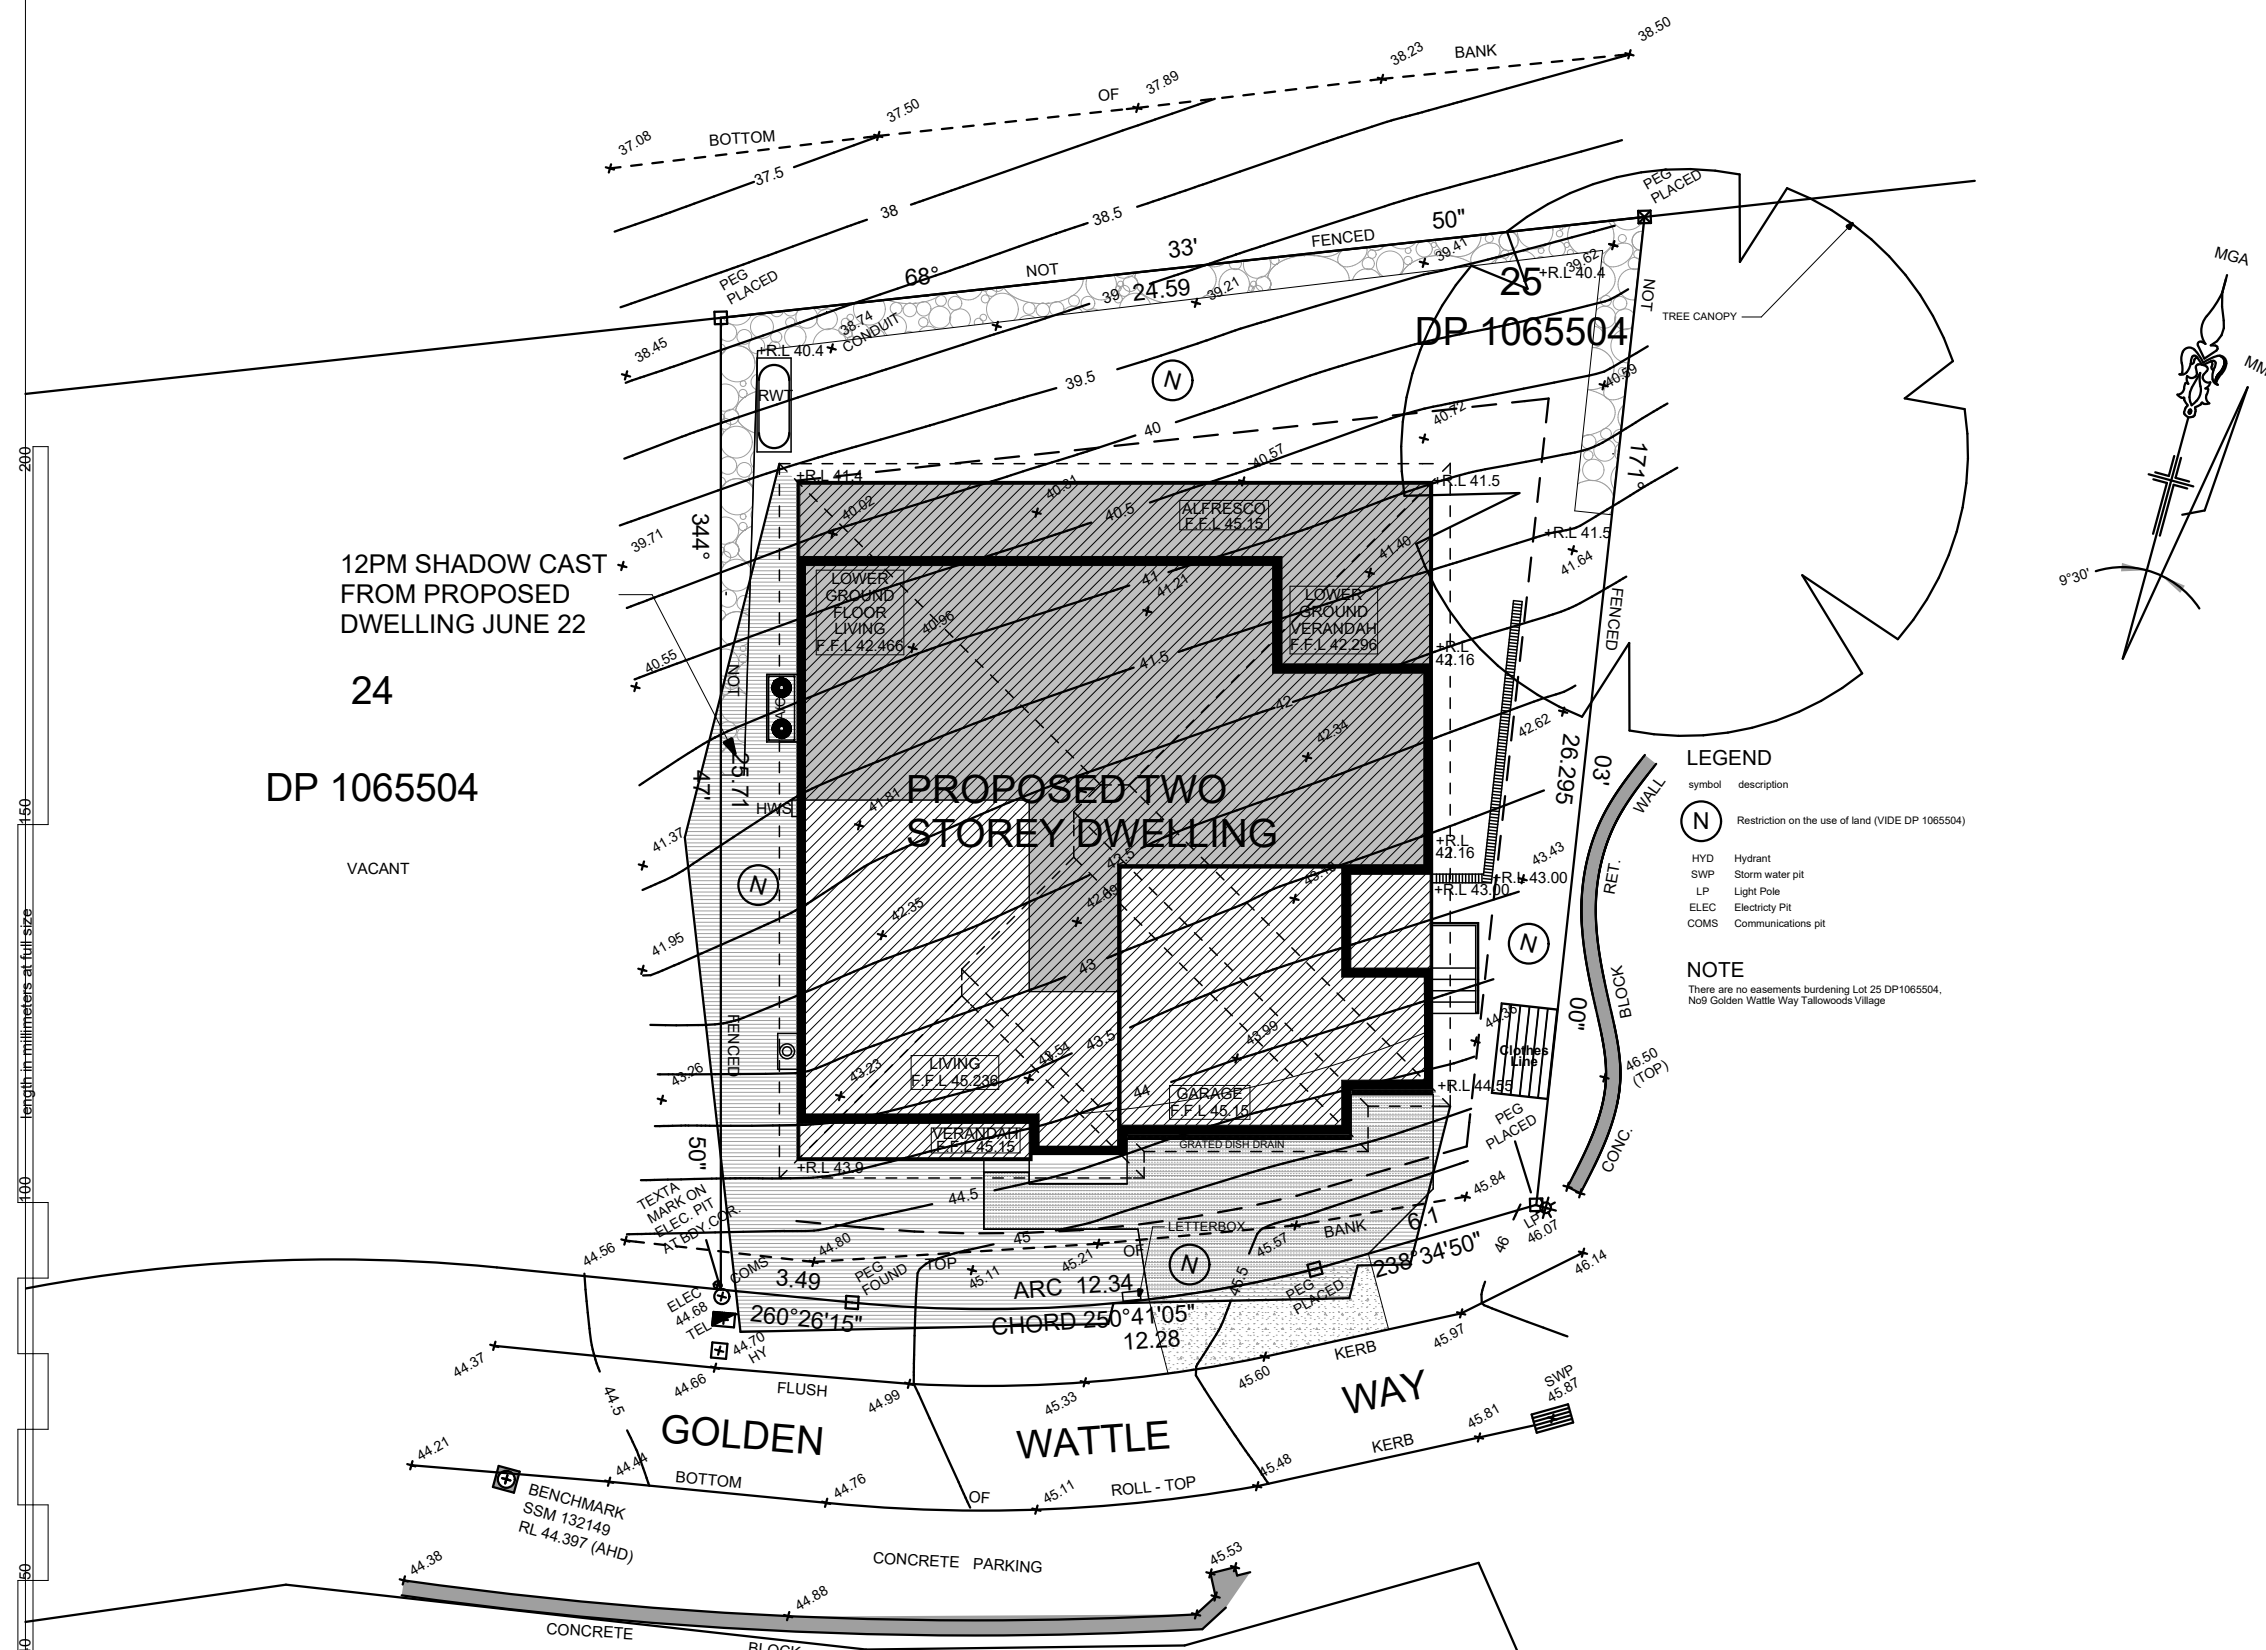

12PM June21 Shadow Diagram

The builder shall check and verify all dimensions and levels and verify all errors and omissions to the Architect. Do not scale the drawings. Drawings shall not be used for construction purposes until issued by the Architect for construction.

All works to be set out by registered surveyor.

Stephen New
Building Designer
ABN : 25 248 511 912
501/15 Aqua Street, Newport 2044 QLD
PO Box 58 Kurmond 2754 NSW
Ph : 0416 041 027
Em : ilnev@internode.on.net

For:
Sam O'Brien.
Project Name:
Proposed Two Storey Dwelling
At : Lot 25 DP1065504, No9 Golden Wattle Way Tallwoods Village

Drawing Title:
- June21 Shadow Diagrams
9AM June21 Shadow Diagram, 12PM June21 Shadow Diagram, 3PM June21 Shadow Diagram

Scale: as noted
Date:

Status:
Checked By:

Project No:
2024:076
Layout No.:
5 REV : B

Plot Date: 29/03/2025