



Southern Elevation

Scale 1:100

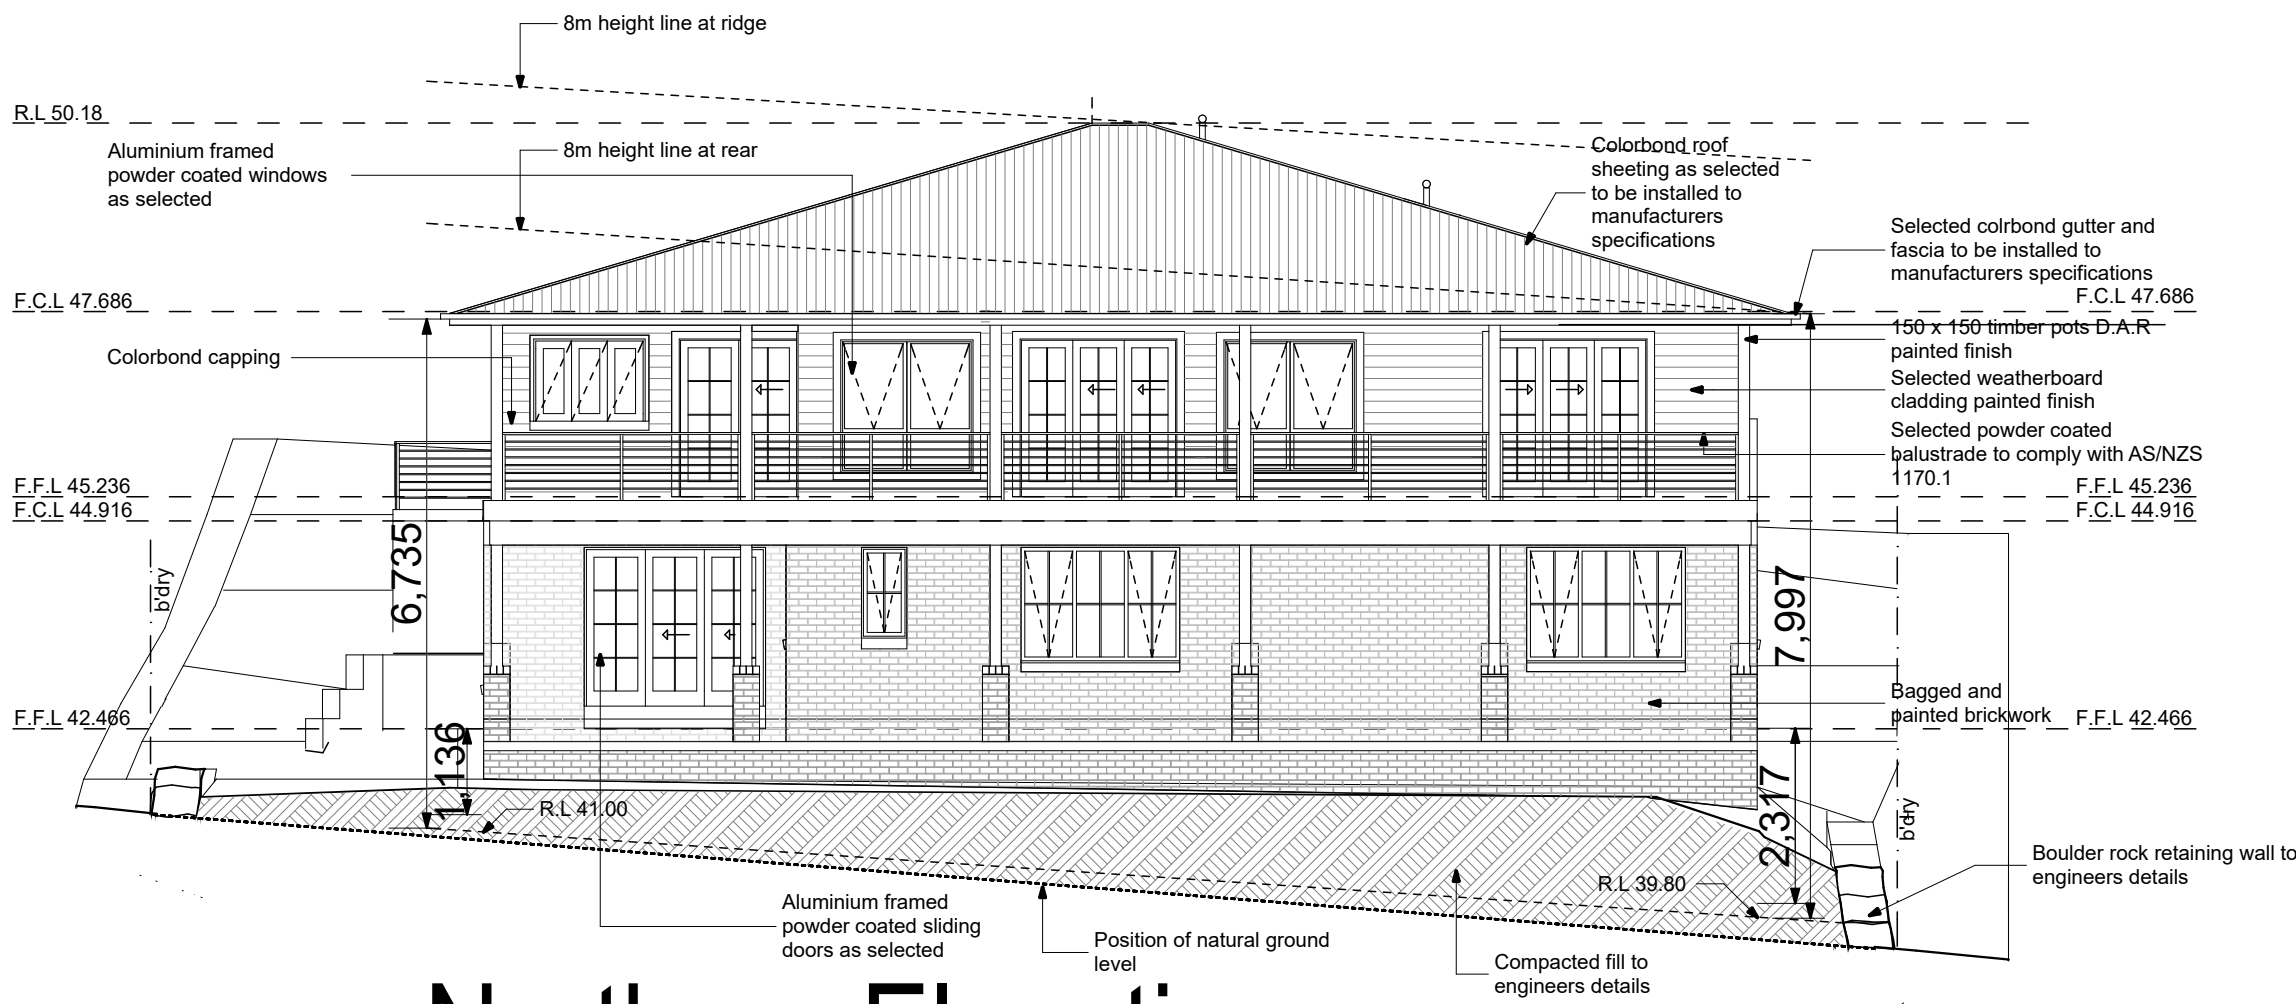


Northern Elevation

Scale 1:100

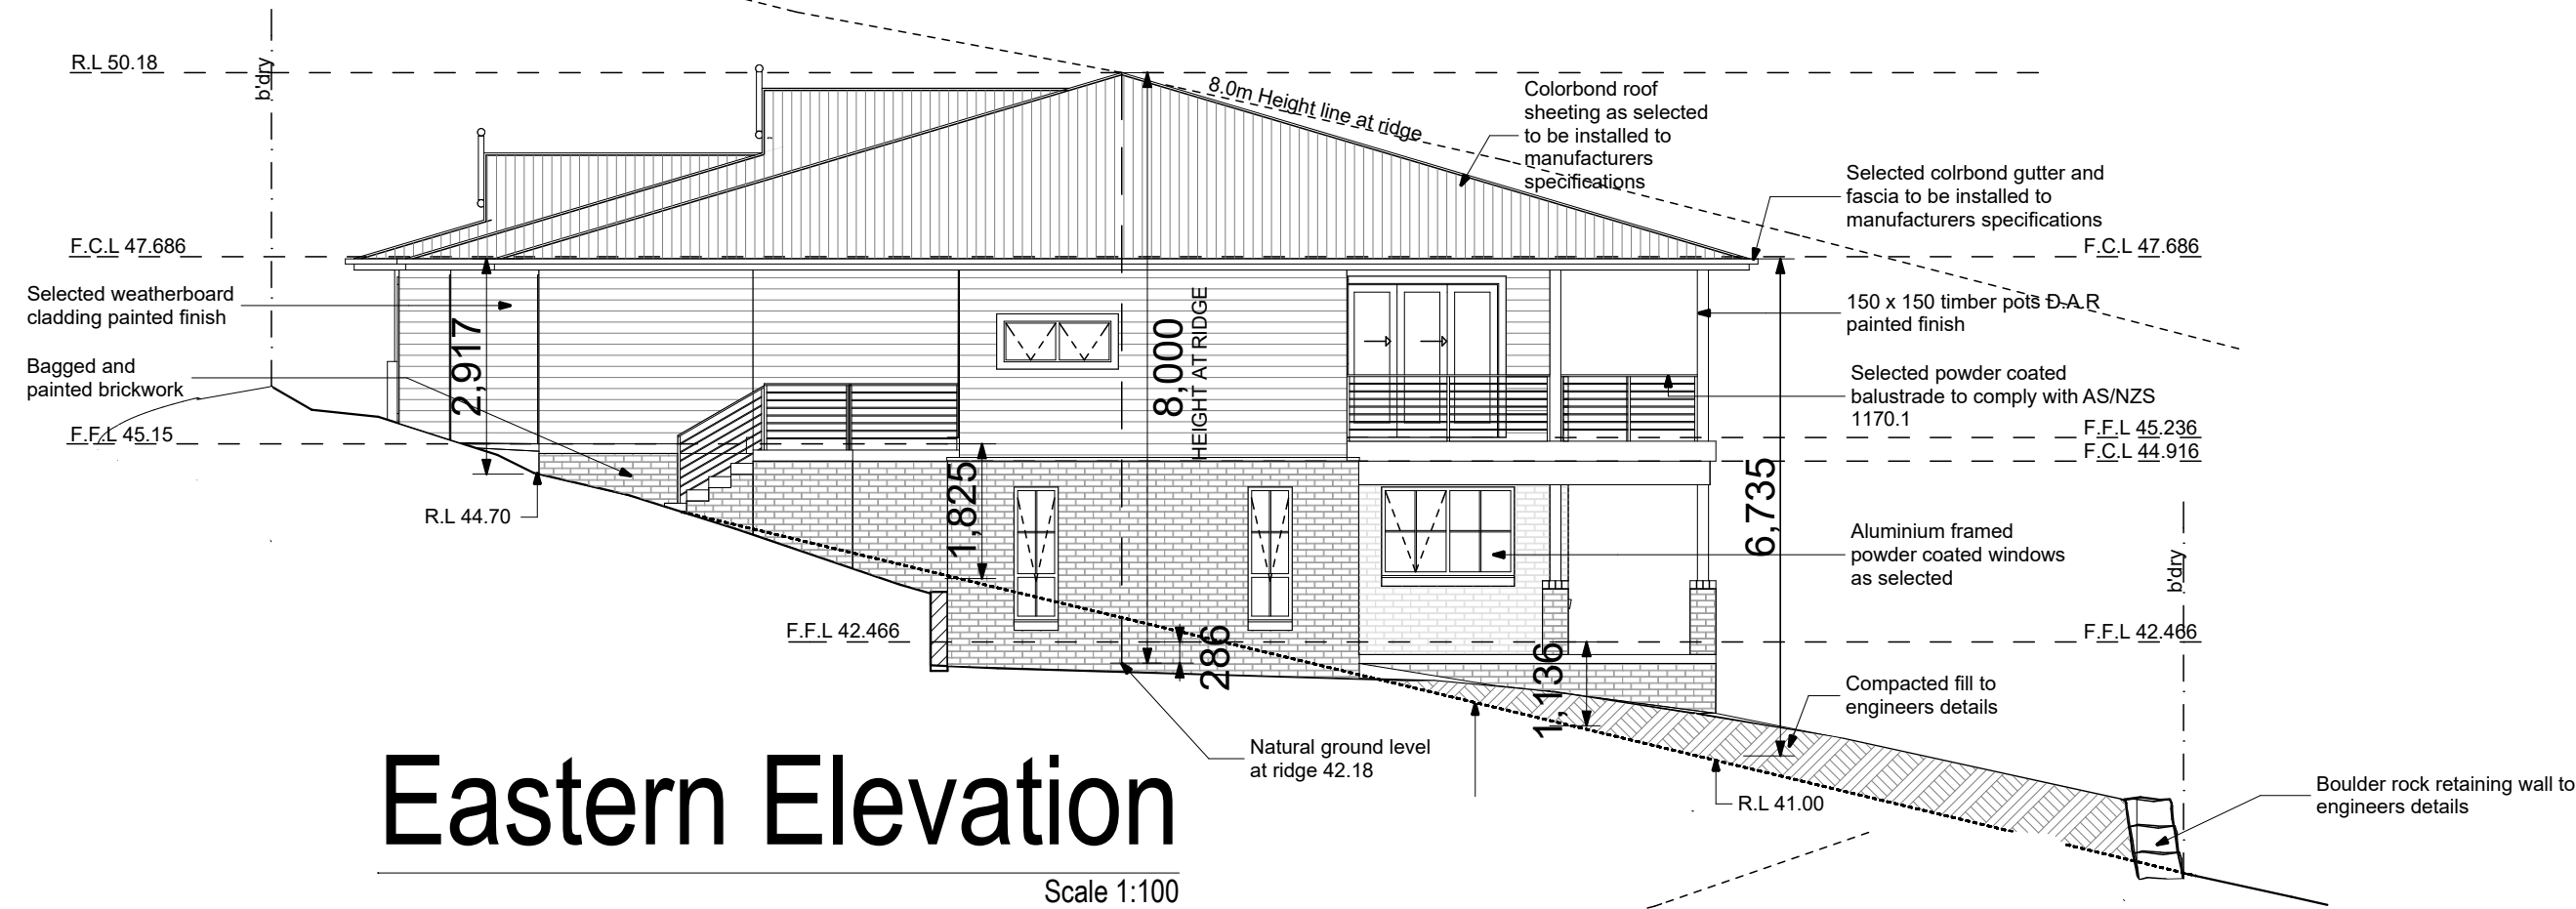


Eastern Elevation

Scale 1:100

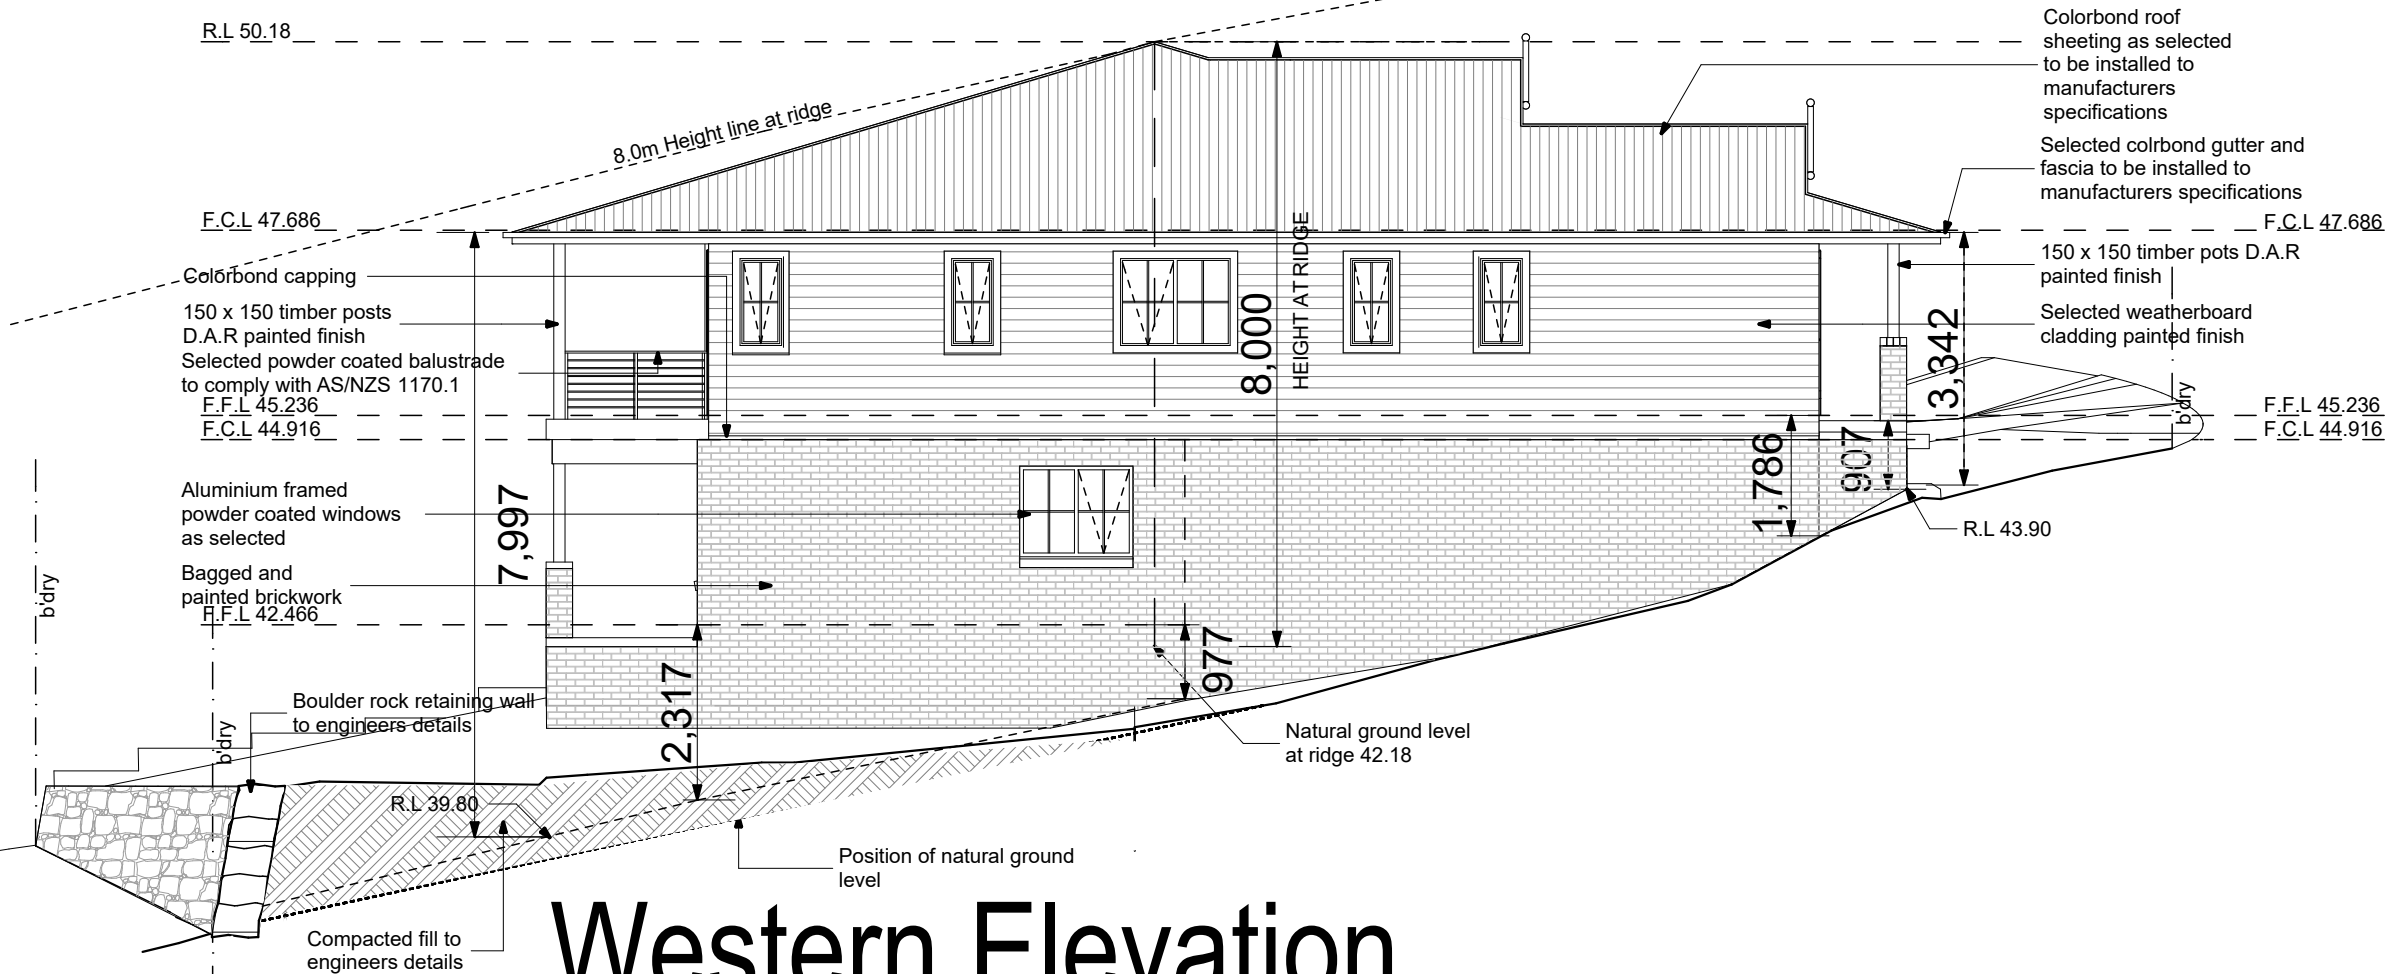

Western Elevation

Scale 1:100

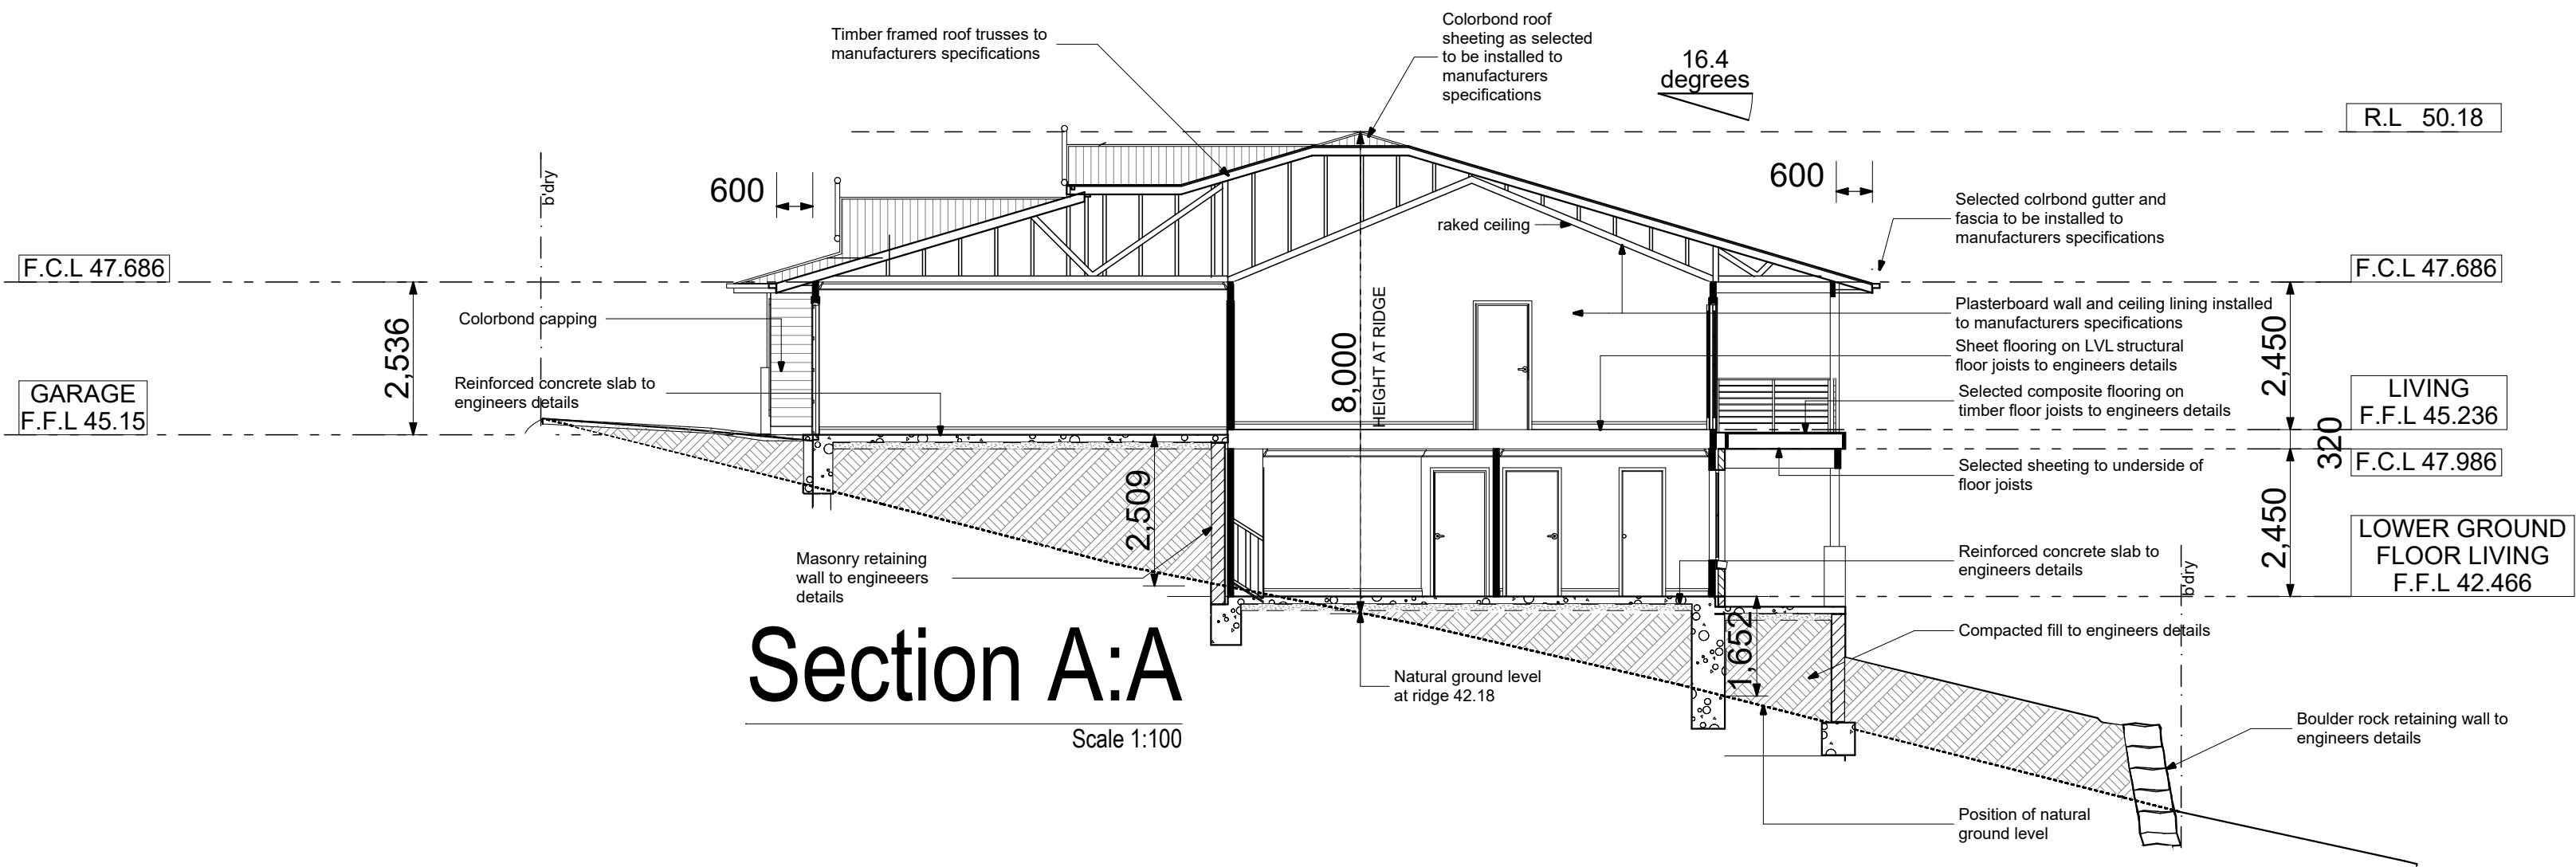

Section A:A

Scale 1:100

The builder shall check and verify all dimensions and levels and verify all errors and omissions to the Architect. Do not scale the drawings. Drawings shall not be used for construction purposes until issued by the Architect for construction.

All works to be set out by registered surveyor.

Stephen New
Building Designer

ABN : 25 248 511 912
501/15 Aqua Street, Newport 2044 QLD
PO Box 58 Kurmond 2754 NSW
Ph : 0416 041 027
Em : ilnev@internode.on.net

For:
Sam O'Brien.
Project Name:
Proposed Two Storey Dwelling
At : Lot 25 DP1065504, No9 Golden Wattle Way
Tallowoods Village

Drawing Title:
- Elevations
Southern Elevation , Northern Elevation, Western
Elevation, Eastern Elevation, Section A-A

Scale: as noted
Status:
Project No:
2024:076

Plot Date: 2/04/2025

Layout No.:
9 REV : B