
## YARRIMBAH DAIRY SHED DIMENSIONS NOT TO SCALE

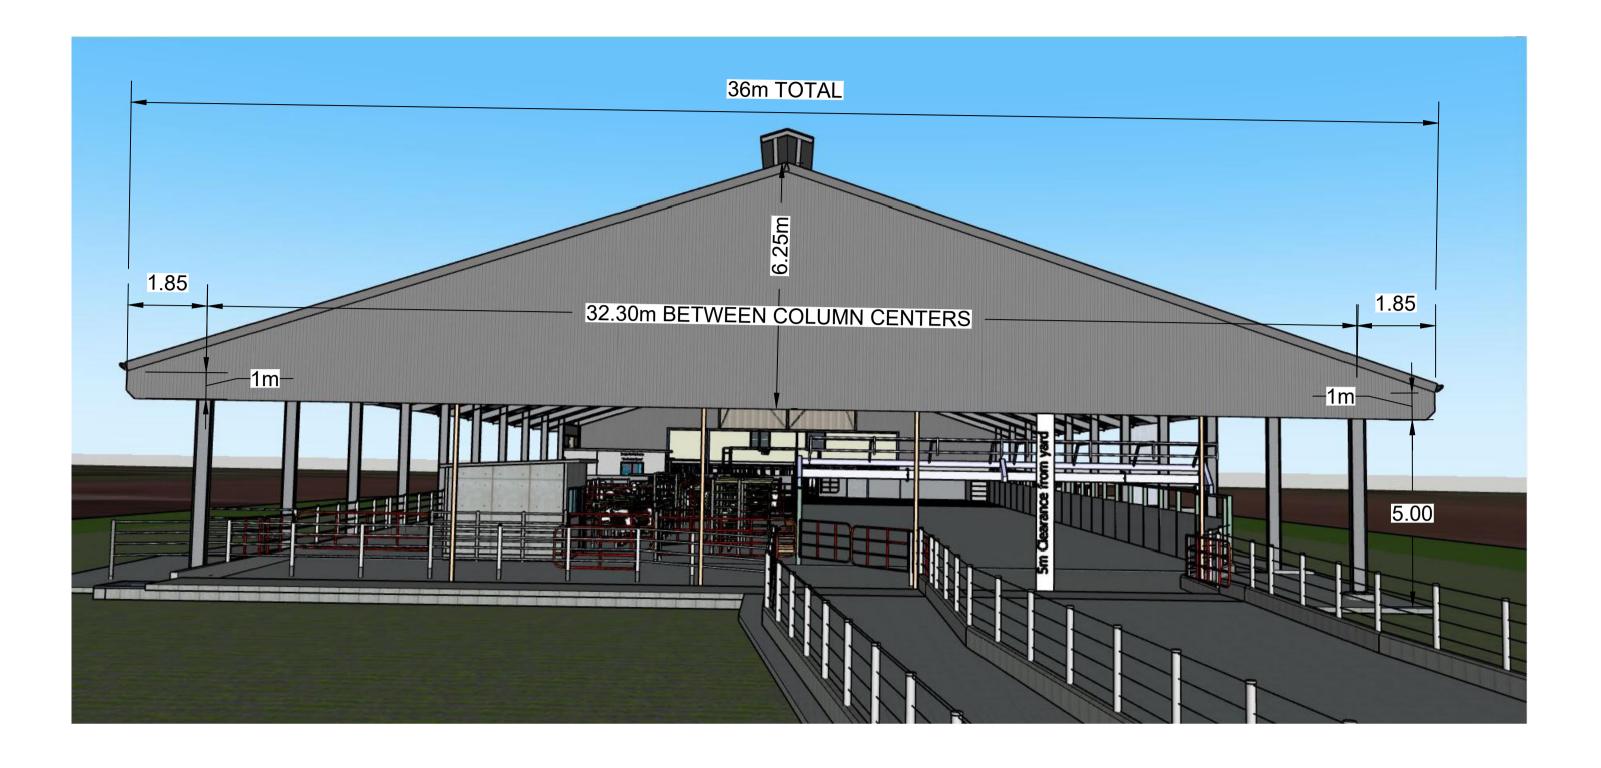





JC SURVEYS PTY LTD

MOAMA NSW 2731 MOB: 0429 897 289, Email: chris@jcsurveys.com.au Web: jcsurveys.com.au

ABN: 54 672 449 955

| GENERAL NOTES:<br>ALL LEVELS ARE IN METERS UNLESS OTHERWISE STATED.   |     |      |             |                      |                   | CLIENT: RAY SMITH   |               |              |  |
|---|-----|------|-------------|----------------------|-------------------|---|---------------|--------------|--|
| THESE PLANS ARE SUBJECT TO THE RELEVANT AUTHORITIES PLANNING APPROVALS PRIOR TO ANY CONSTRUCTION COMMENCING.  |     |      |             |                      |                   | JOB NAME: YARRIME   | BAH DAIRY SHE | D            |  |
| LOCATION OF SERVICES SHOWN ON PLANS ARE APPROXIMATE ONLY, CONTRACTOR MUST VERIFY ACTUAL POSITION OF THESE SERVICES AND ANY OTHER SERVICES NOT SHOWN ON THESE PLANS PRIOR TO CONSTRUCTION. |     |      |             |                      |                   | DIMENSIONS ADDRESS: 2813 COBB HIGHWAY MATHOURA CROWN ALLOTMENT: LOT 2 DP1077844 |               |              |  |
|   |     |      |             | NS GRID              | PLAN              |   |               |              |  |
| ACTUAL POSITION OF ANY EXISTING BOUNDARIES, EASEMENTS OR ROAD RESERVES HAVE NOT BEEN SHOWN ON THIS PLAN, BUT SHOULD BE DETERMINED ON SITE BY RELEVANT BODIES PRIOR TO ANY                 |     |      |             | CONTOURS             | FINAL             | DRAWING NUMBER  | DATE          | SHEET NUMBER |  |
| CONSTRUCTION COMMENCING.  | REV | DATE | DESCRIPTION | SURVEYED BY<br>J.C.H | DRAWN BY<br>J.C.H | JC0023  | 26/05/25      | 1 OF 1       |  |