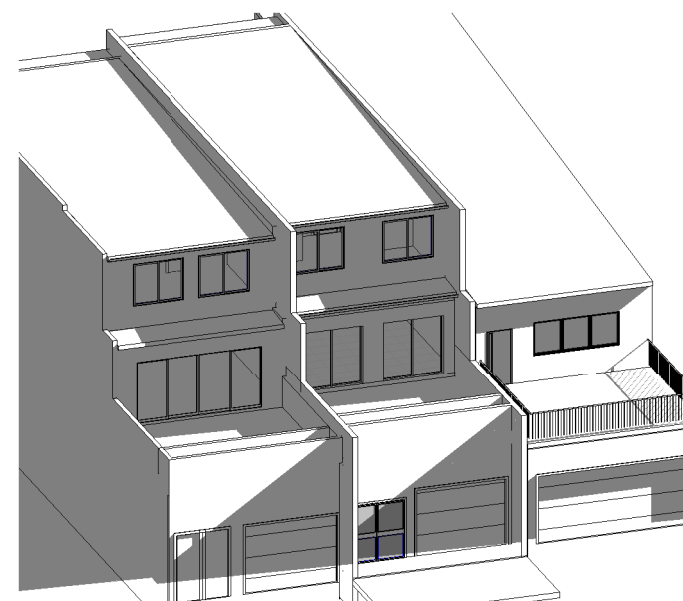
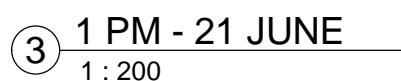
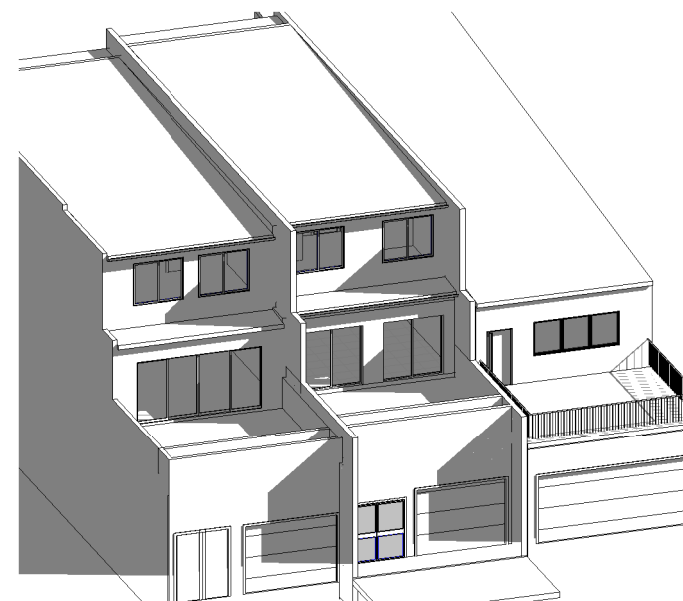
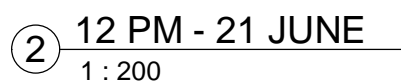
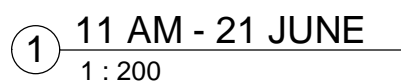


EPW 109 WOOLCOTT ST.
EARLWOOD NSW 2206

P (02) 9591 5292
M 0402206326
E epwdesigns@gmail.com

<p>DRAWING TITLE:</p> <p>SHADOW DIAGRAMS</p> <p>DEMOLITION OF EXISTING STRUCTURES AND CONSTRUCTION OF A SHOPTOP HOUSING</p> <p>AT: NO. 352 KING GEORGES RD, BEVERLY HILLS 2209</p>
<p>SECTION 4.55 (1a) MODIFICATION</p>

PLOT DATE:		22/05/2025 5:00:06 PM
SCALE: As indicated (A3)		
DRAWN BY:		LN
SHEET:		S4.55 06



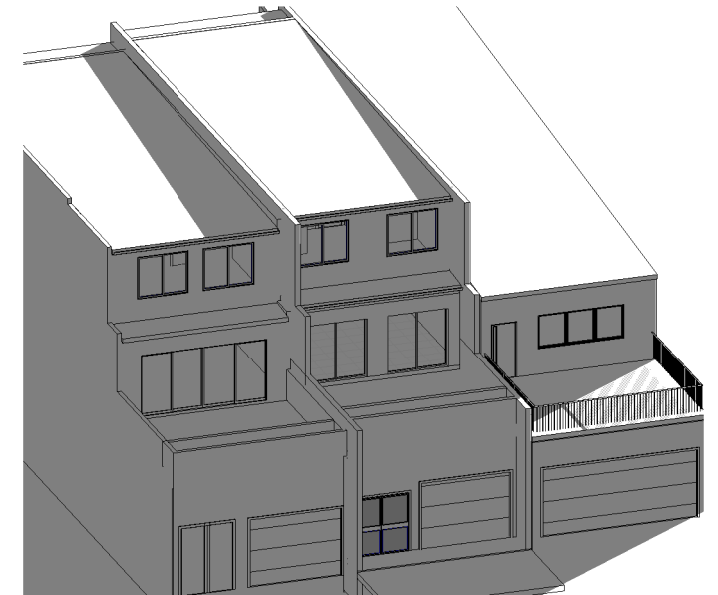
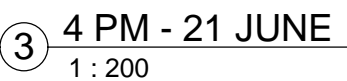
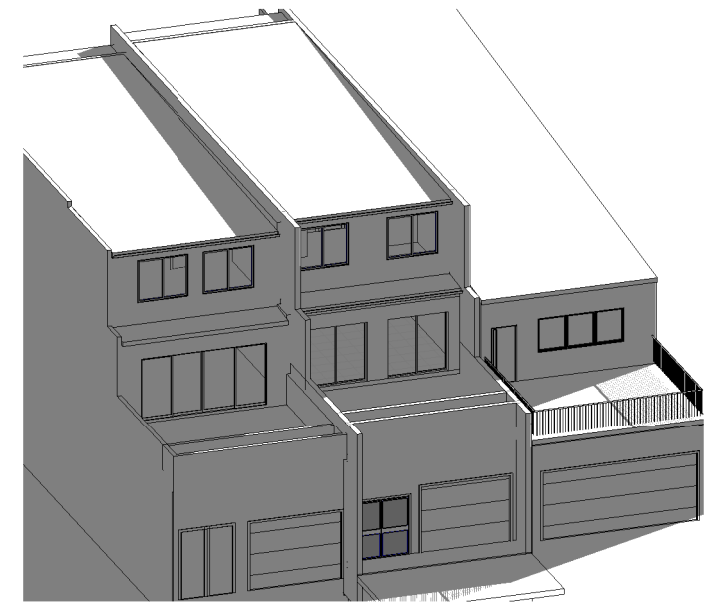
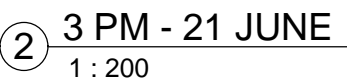
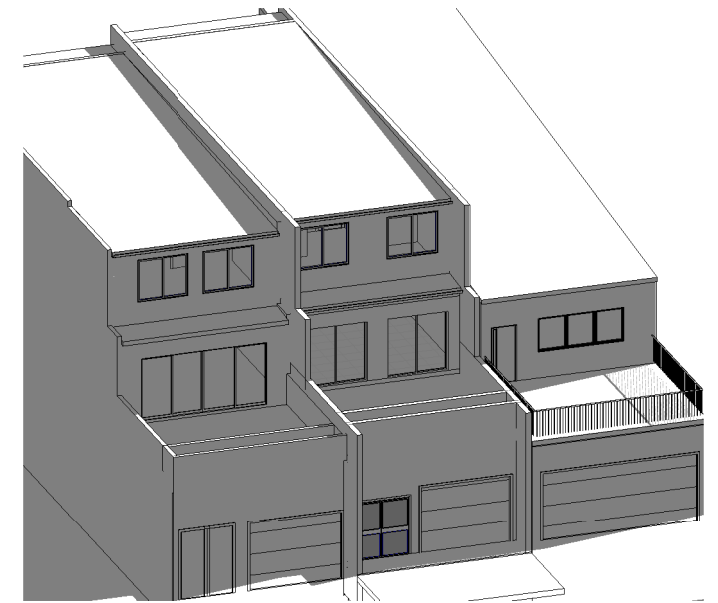
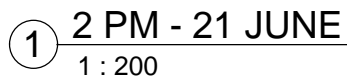
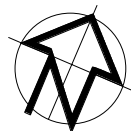
DRAWING TITLE:
SHADOW DIAGRAMS

DEMOLITION OF EXISTING STRUCTURES AND CONSTRUCTION OF A
SHOPTOP HOUSING

AT: NO. 352 KING GEORGES RD, BEVERLY HILLS 2209

SECTION 4.55 (1a) MODIFICATION

PLOT DATE: 22/05/2025 5:00:10 PM	
SCALE: As indicated (A3)	
DRAWN BY: LN	
SHEET:	S4.55 07

[illegible]

EPW 109 WOOLCOTT ST.
EARLWOOD NSW 2206

P (02) 9591 5292
M 0402206326
E epwdesigns@gmail.com

DRAWING TITLE:
SHADOW DIAGRAMS

DEMOLITION OF EXISTING STRUCTURES AND CONSTRUCTION OF A
SHOPTOP HOUSING
AT: NO. 352 KING GEORGES RD. BEVERLY HILLS 2209

SECTION 4.55 (1a) MODIFICATION

PLOT DATE:	22/05/2025 5:00:14 PM
------------	--------------------------

SCALE: As indicated (A3)

DRAWN BY: LN

SHEET:	S4.55 08
--------	----------