




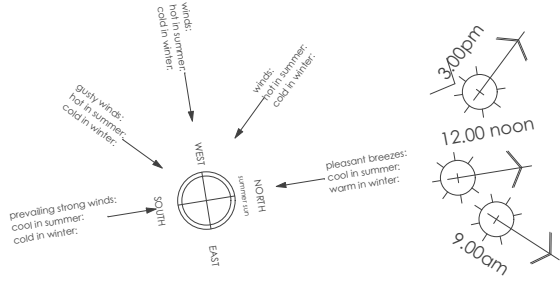

LOCATION

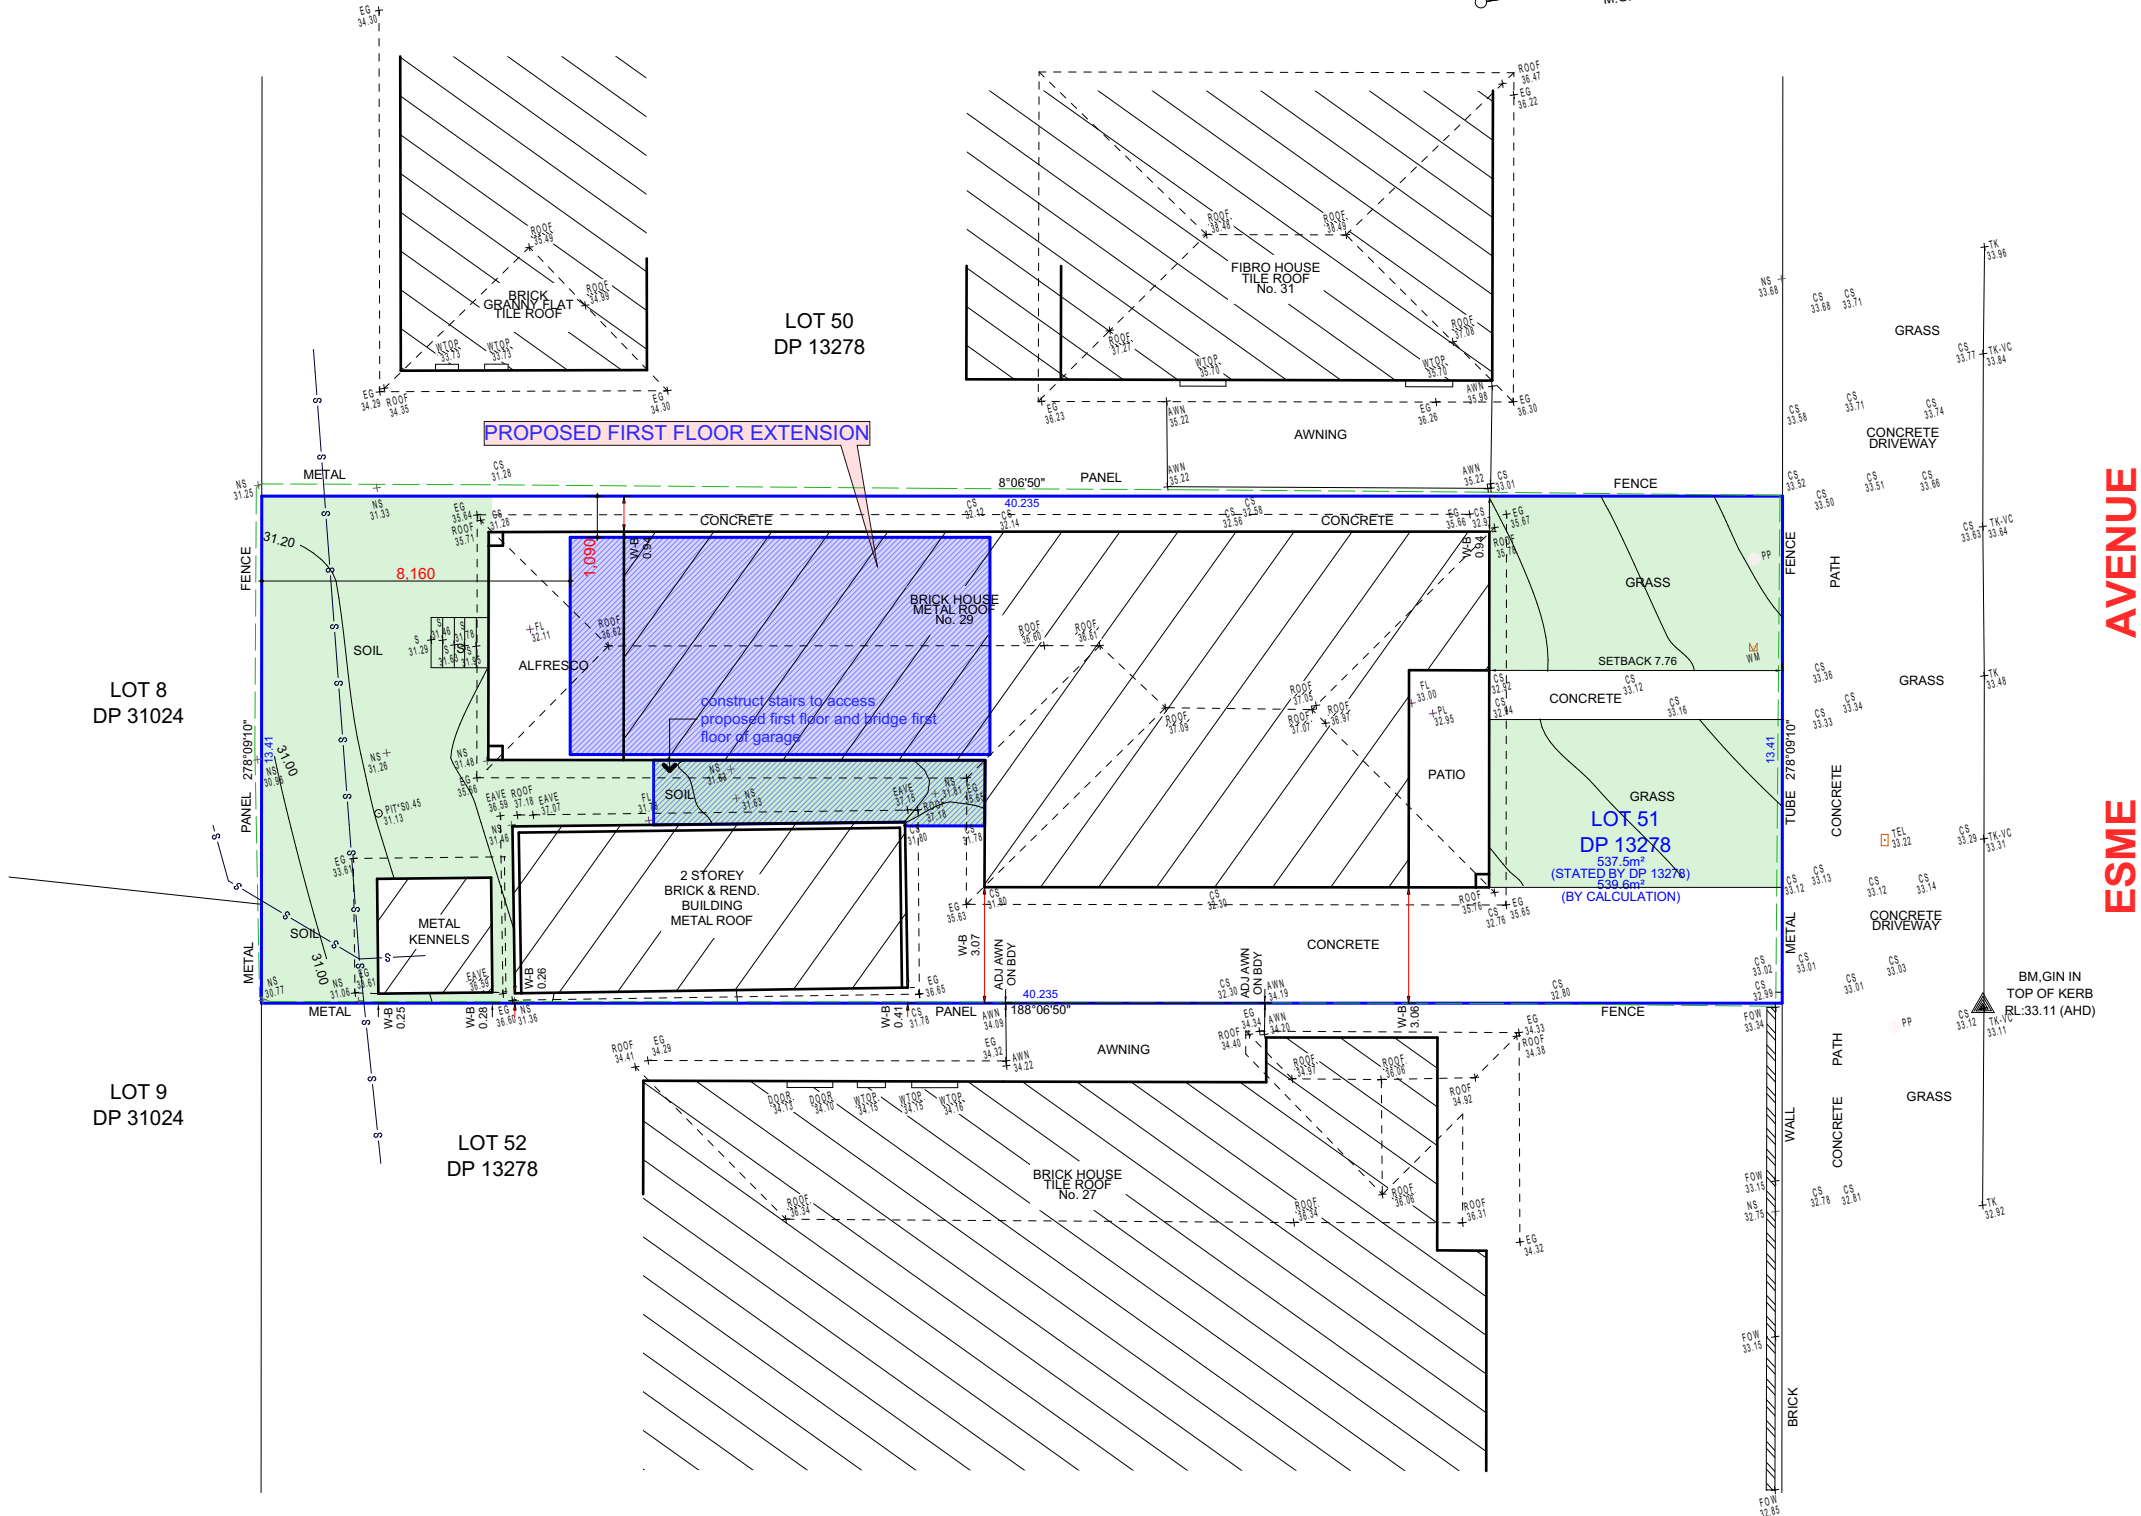

SYMBOL LEGEND:	
	VEHICULAR ENTRY POINT
	VIEWS
	NOISE SOURCE
	SUN DIRECTION - 21 JUNE

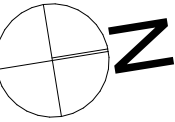

AVENUE ESME

DA ISSUE

ISSUE DATE: May 14, 2025	
--	--	