
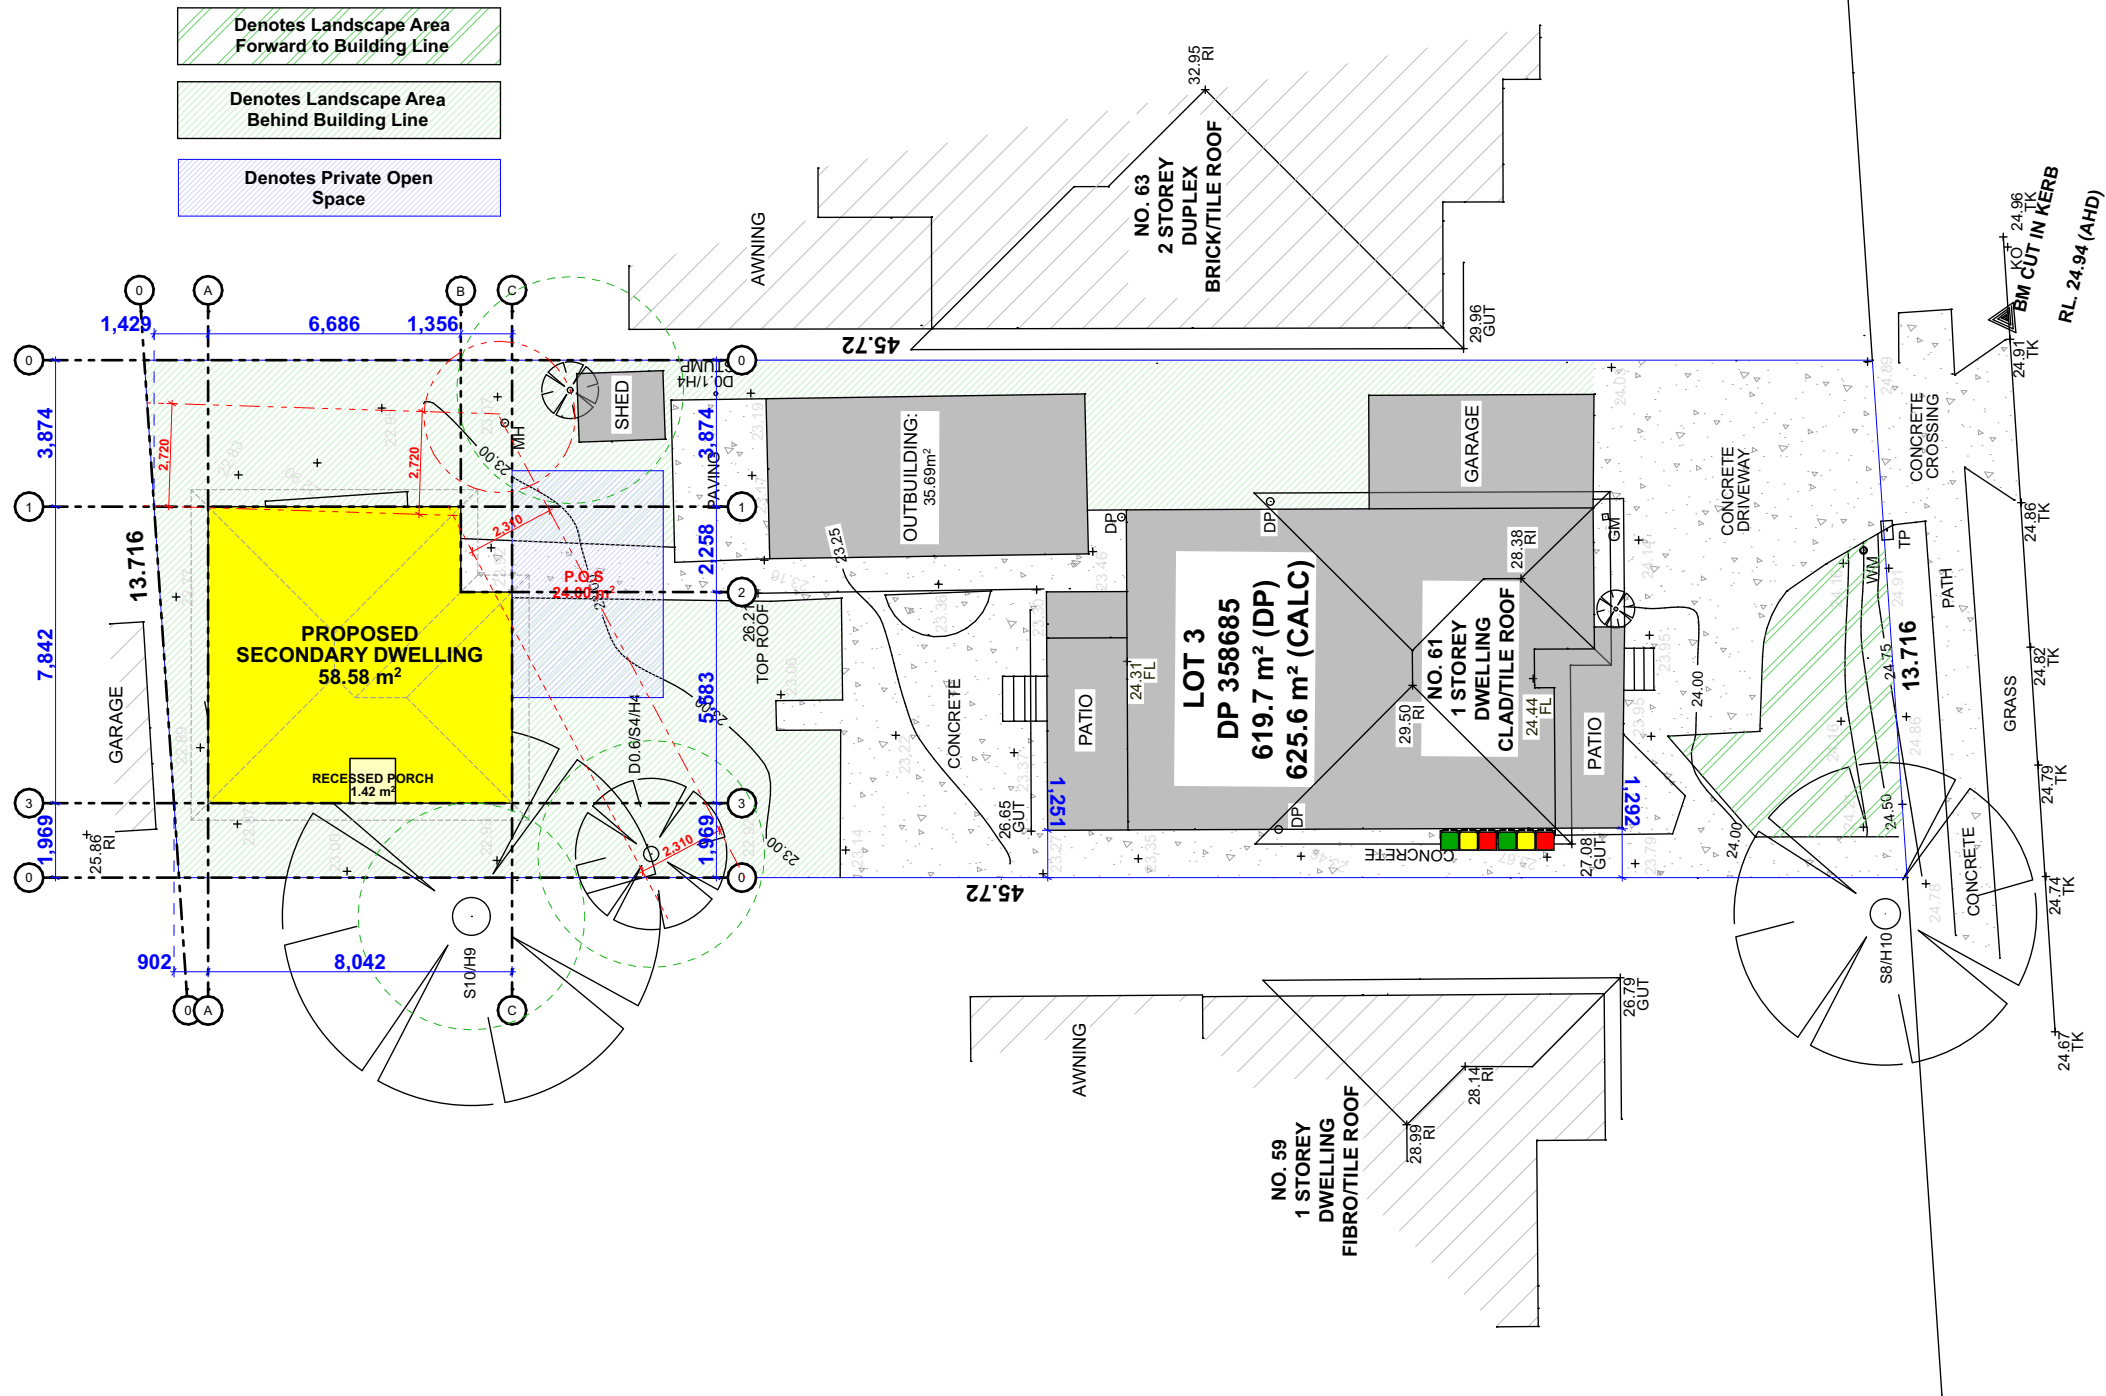


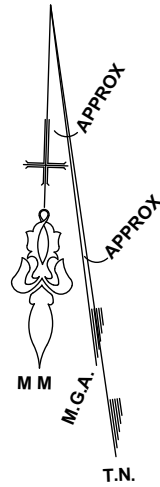

THE RIVER ROAD

1

SITE & LANDSCAPE PLAN

1:200

CLIENT ALIMA SINGH DONGOL & MILAN RAJBHANDARI Construction Details

LOT 3, DP 358685
61 THE RIVER ROAD, REVESBY 2212

PROJECT DEVELOPMENT APPLICATION SET
CONSTRUCTION OF A SECONDARY DWELLING

SITE & LANDSCAPE PLAN

SHEET SIZE
A3

MASTER GRANNY FLATS

719 FOREST ROAD, PEAKHURST 2210 NSW

1300 643 528
www.mastergrannyflats.com.au
design@mastergrannyflats.com.au



MASTER
GRANNYFLATS



REVISION	DESCRIPTION	DATE	DRAWN	SCALE	DRAWN	CHECKED	DATE
P01	PRELIMINARY DRAFT	05.06.2024	JV				
DA01	ARCHITECTURE SET	21.06.2024	JV				
DA02	ARCHITECTURE SET	28.06.2024	JV				
DA03	ARCHITECTURE SET	01.07.2024	JV				
DA04	ARCHITECTURE SET AD INFO.	05.08.2024	JV				
DA05	ARCHITECTURE SET	12.05.2025	JV				

1:200	JV	12.05.2024
PROJECT No	DRAWING No	REVISION
C24-0007410	DA 0400	DA05